


# Floor plan

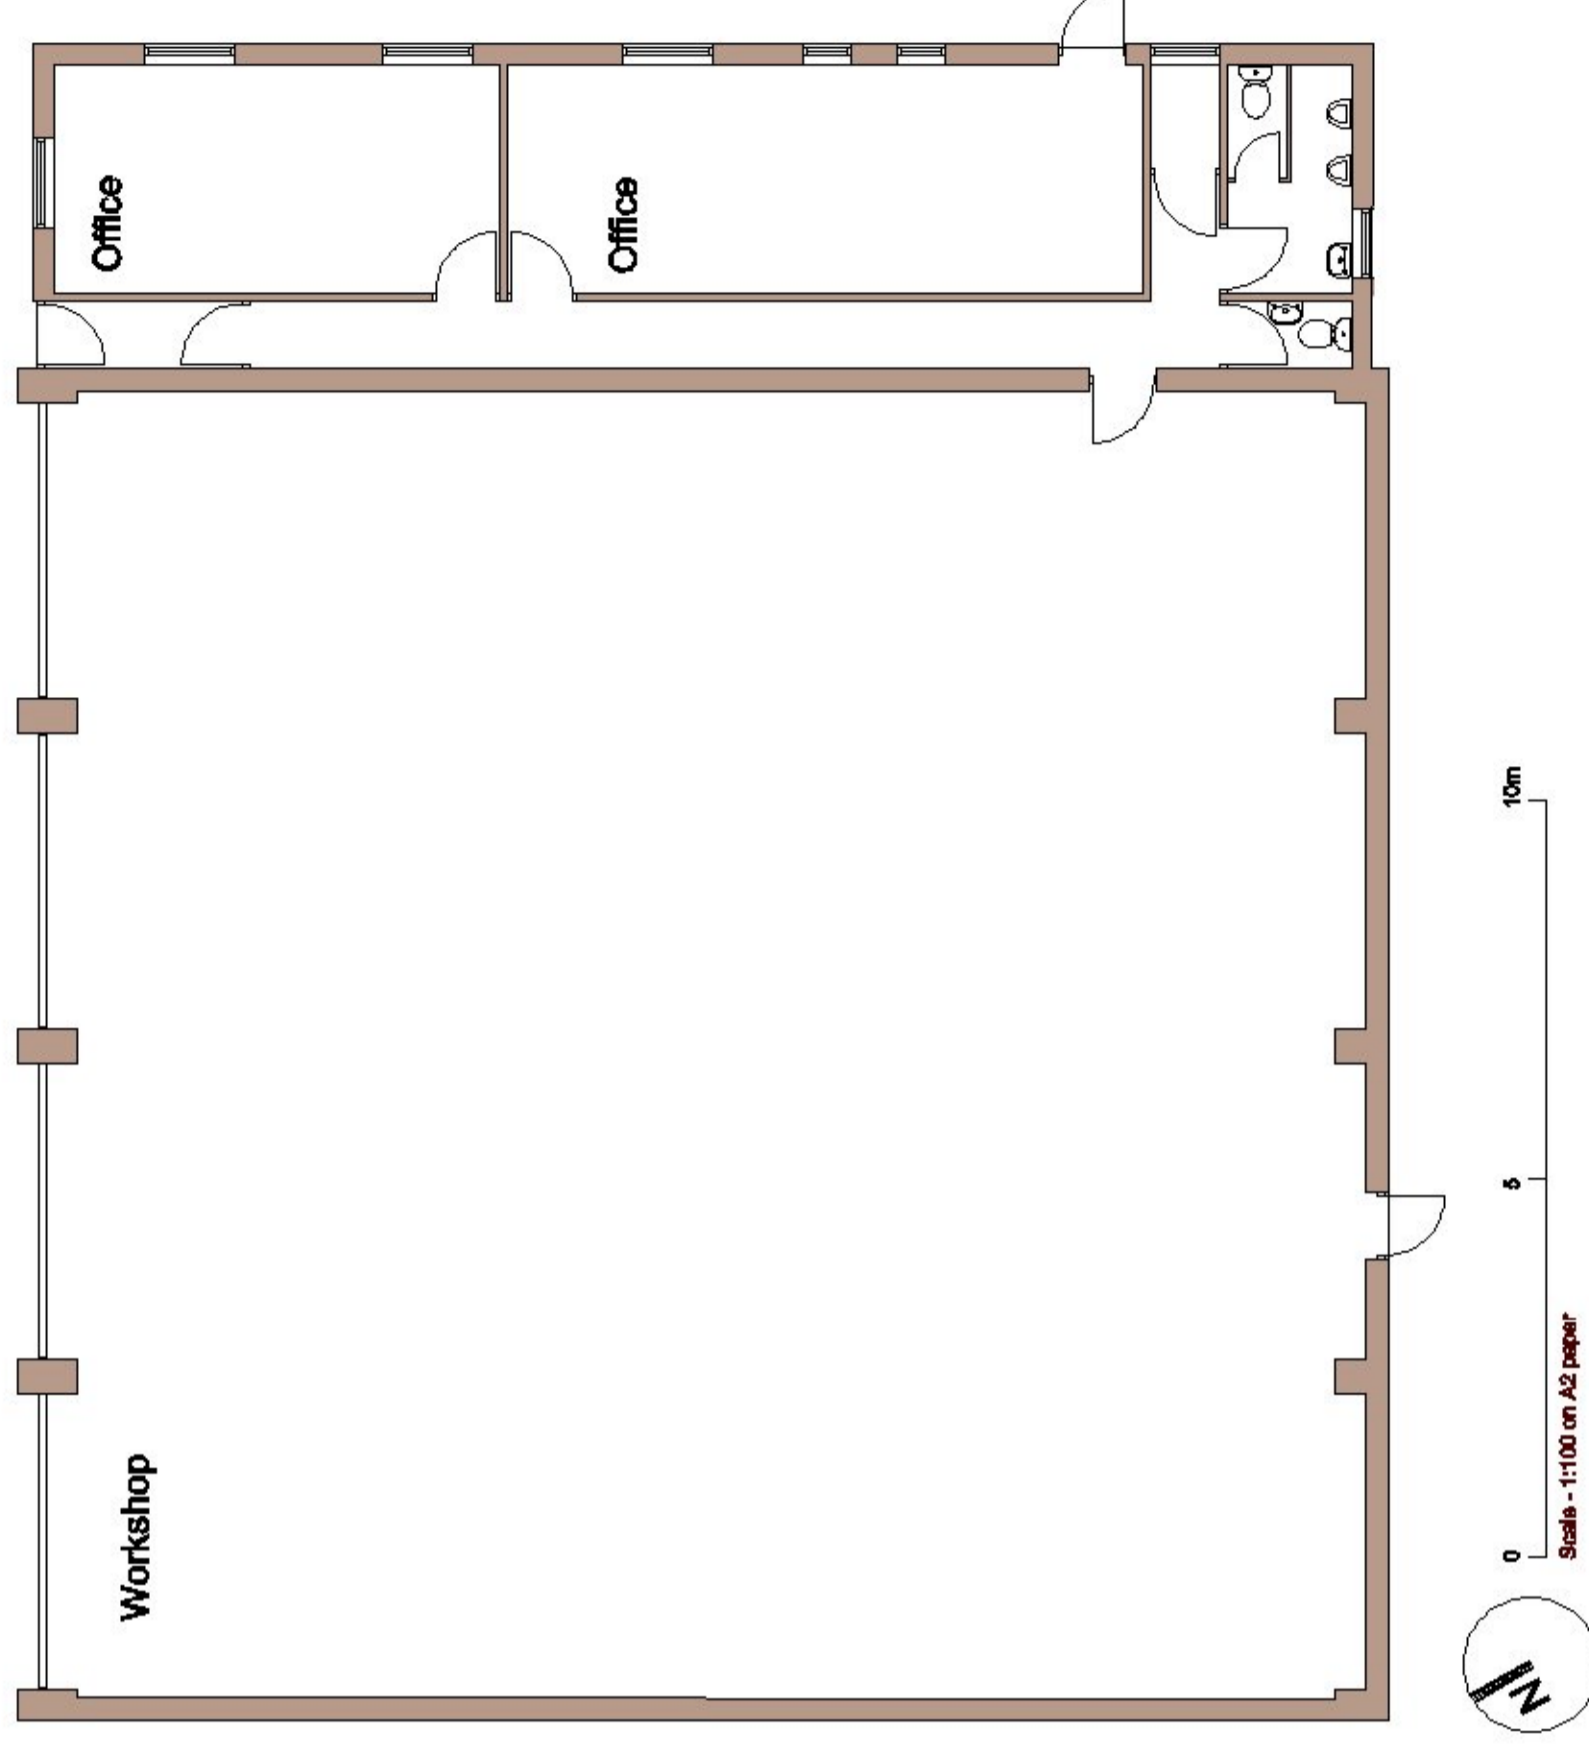


Client: **Mobile Mini East Anglia**


Project: **Office extension**

Title: **Existing building**


Drawing Ref.	Revision
<b>5422-001</b>	<b>P01</b>
Scale - unless otherwise stated	Status
<b>SCALE 1:100 @A2</b>	<b>SO</b>
	Issued For
	<b>Preliminary</b>

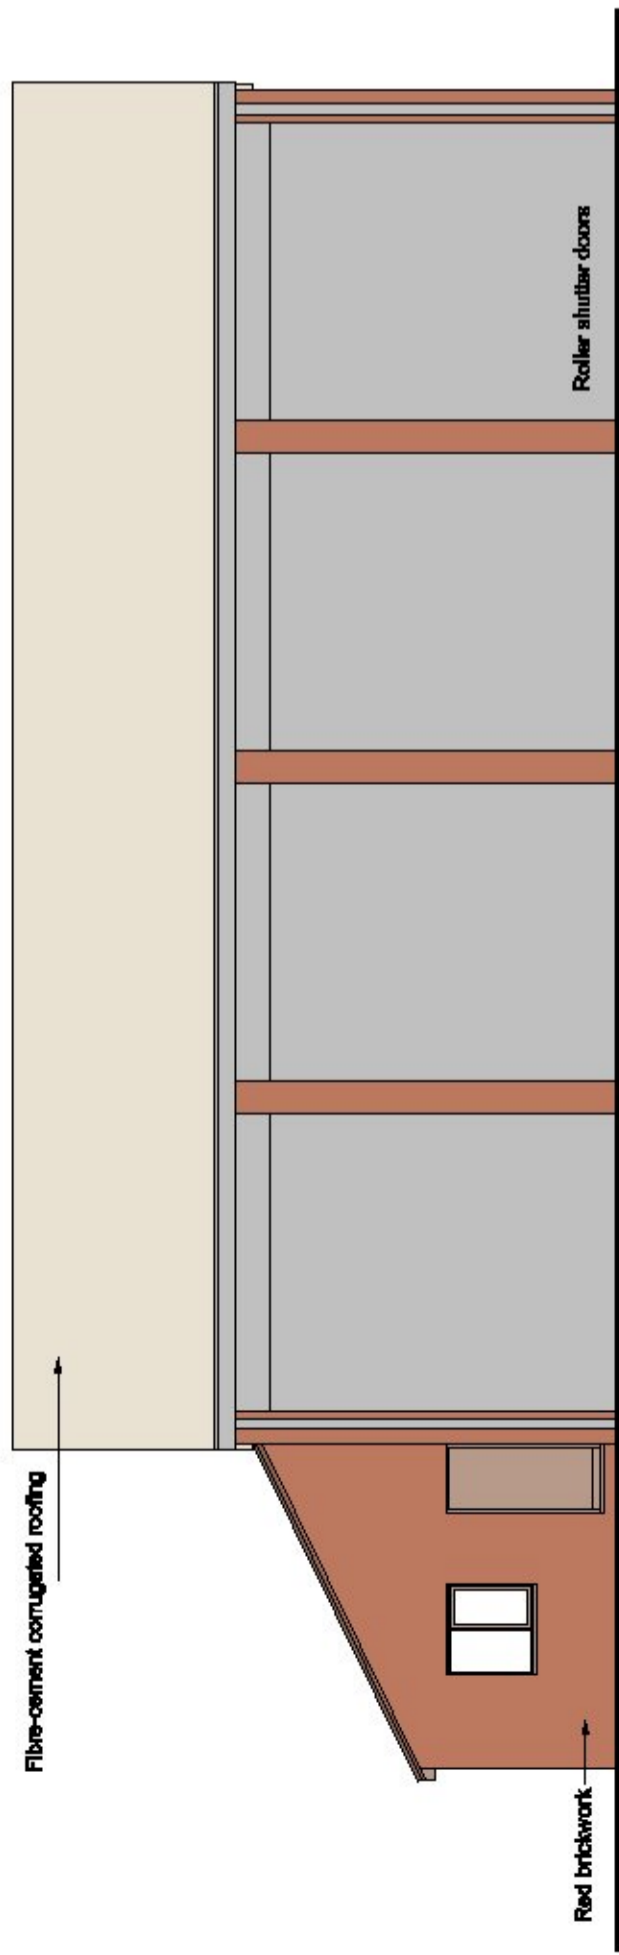


North-east elevation

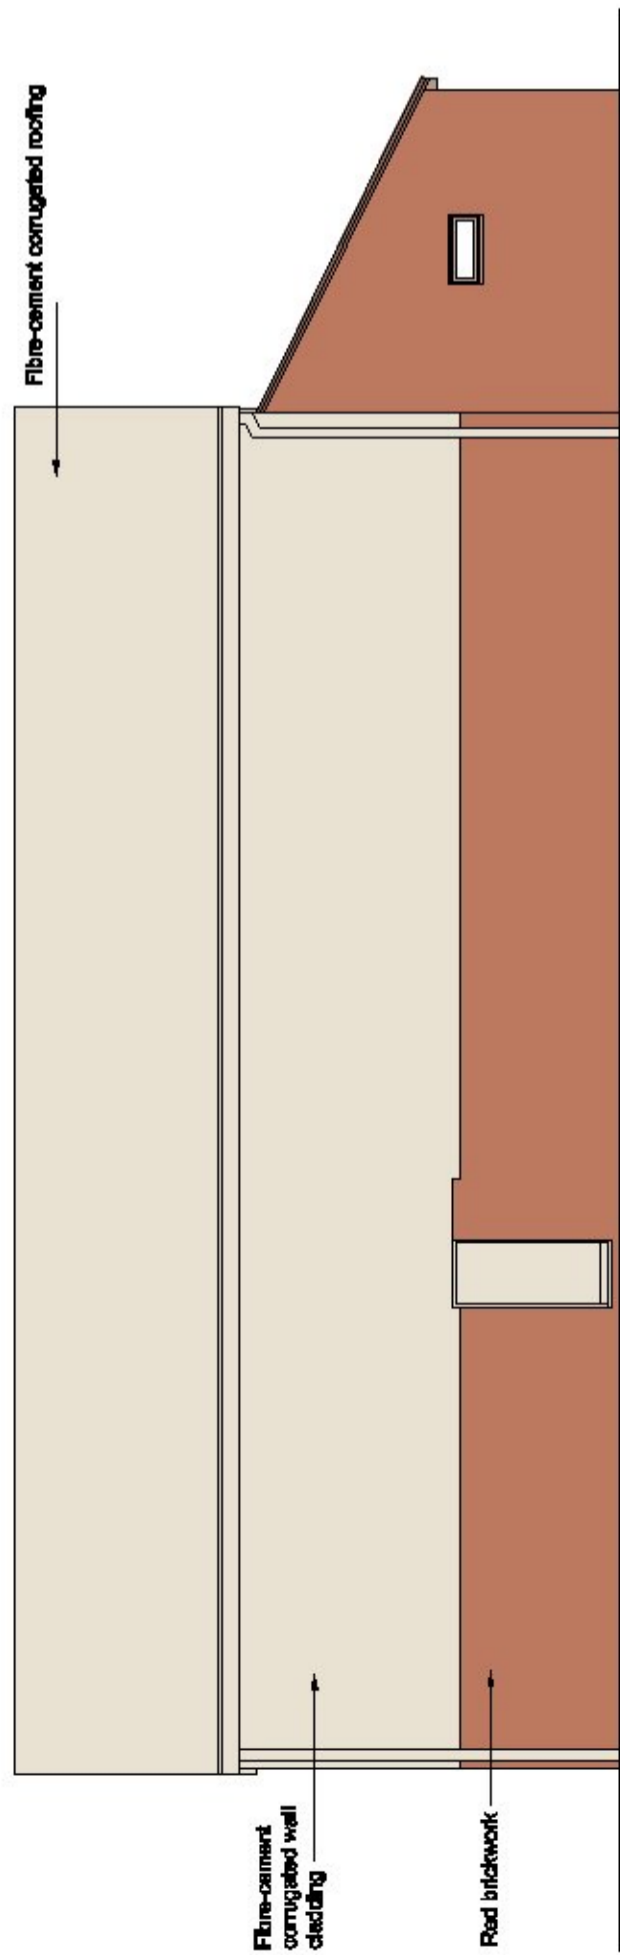

South-west elevation

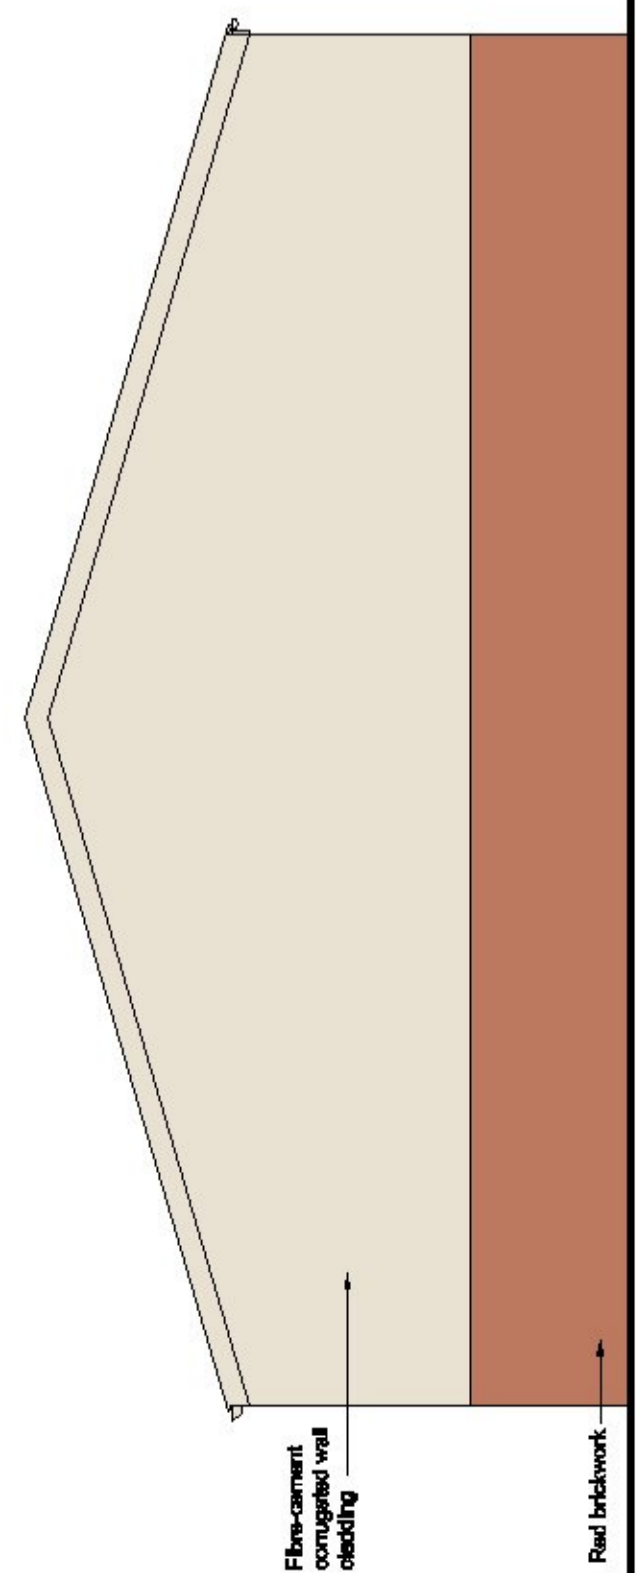

North-west elevation

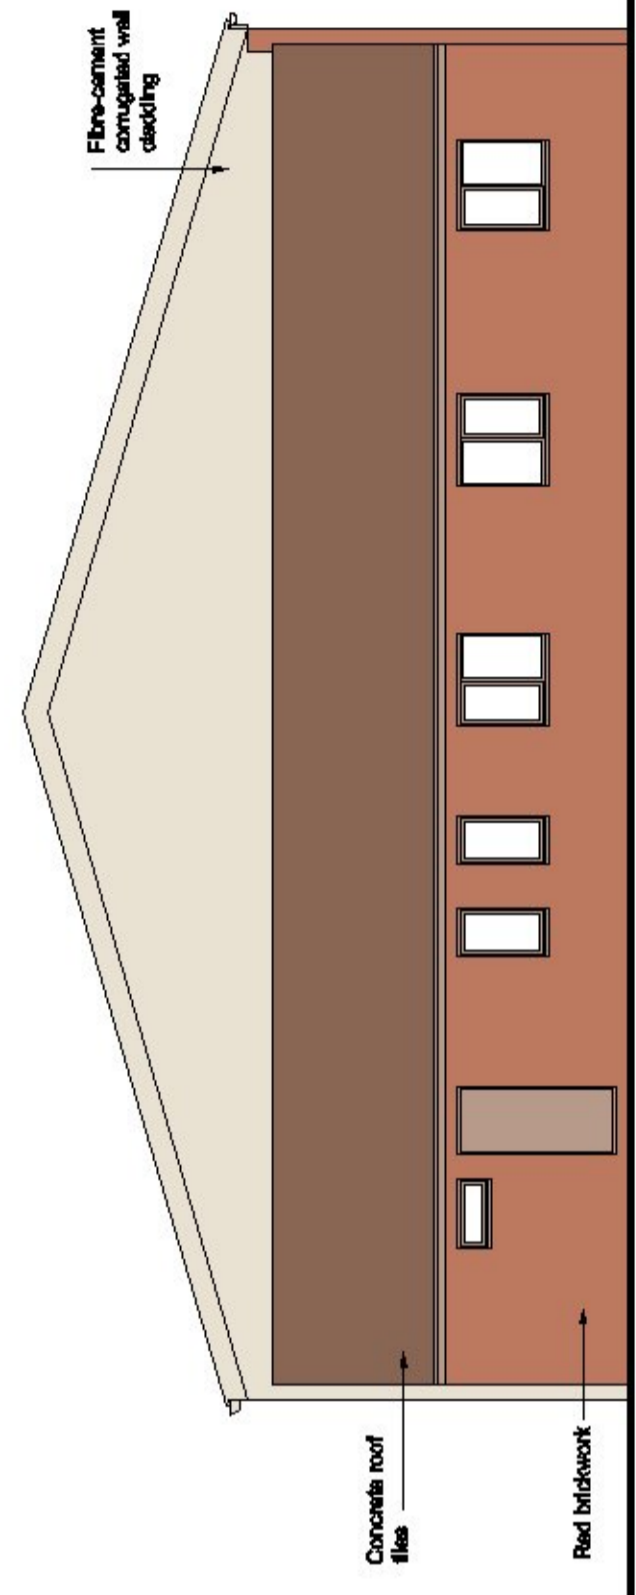

South-east elevation