





Existing Front Elevation



Existing Rear Elevation

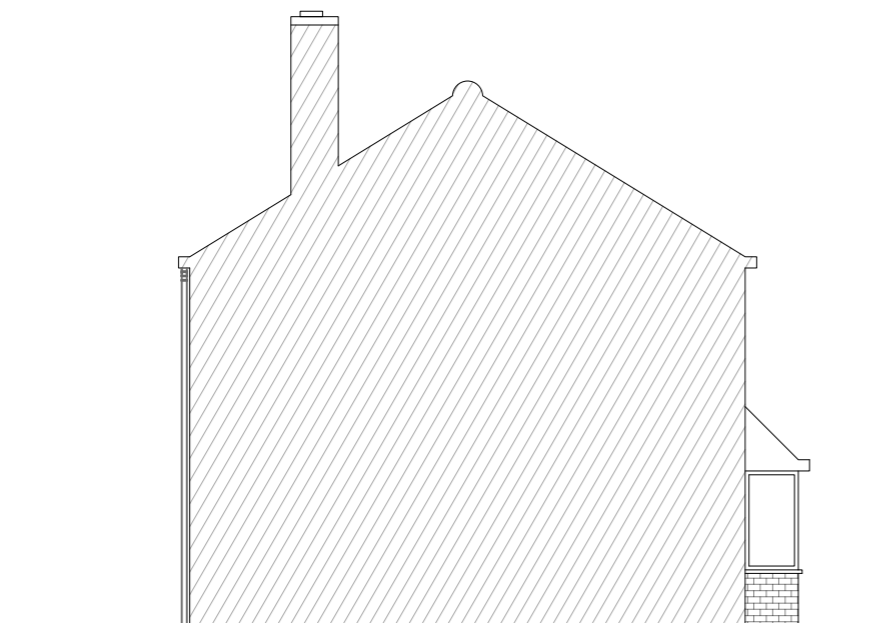

Existing Left Elevation

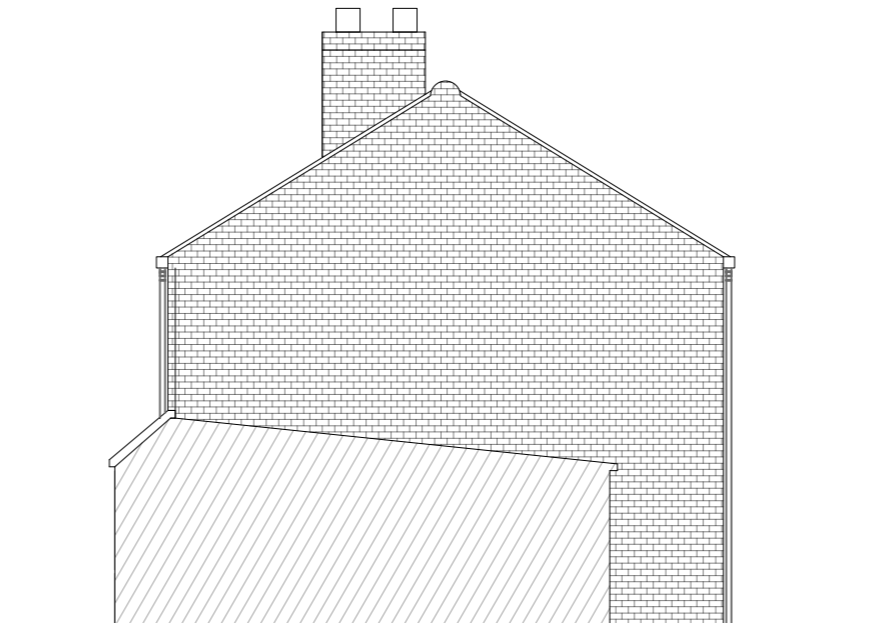

Existing Right Elevation

**O A Falusi Ltd.**  
 Architectural Consultants  
 02037295571/07782645280  
 www.olajidefalusi.com  
 info@olajidefalusi.com

Client:

Project:  
 38 Alderney Road,  
 Erith,  
 DA8 2JD.

Title:  
 Conversion Of Existing Garage To  
 Double Storey Side Extension For  
 Habitable Use .

Existing Front Rear And Side  
 Elevations.

Drawing No. MAR/35/02

Scale : 1:100 & A3

Date : March 2021

