

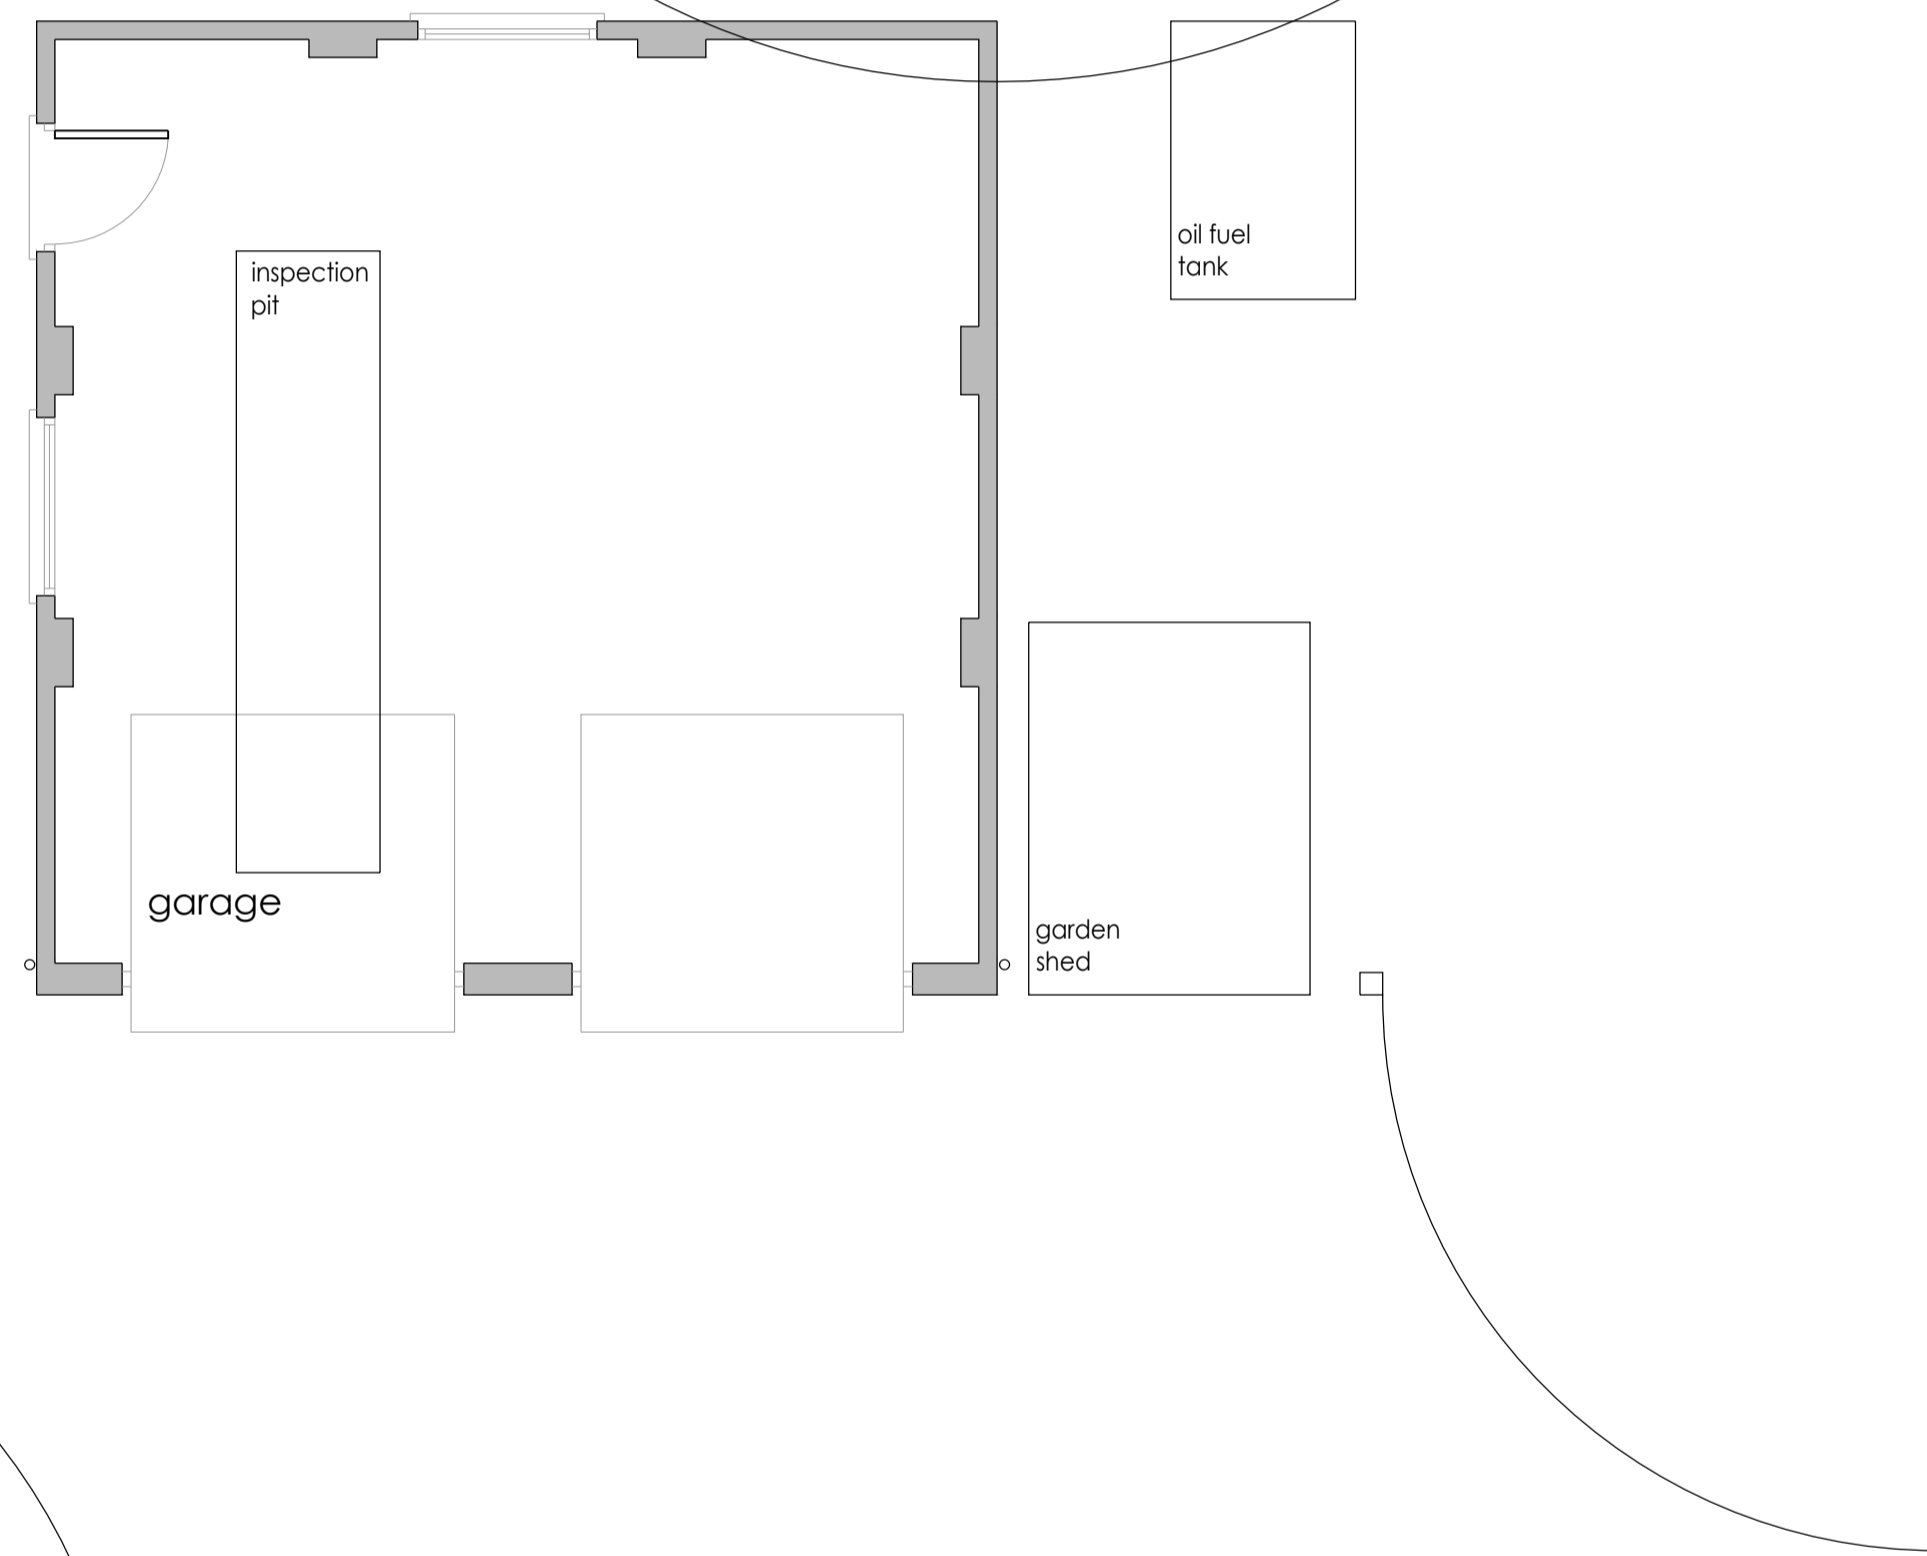



garage roof layout

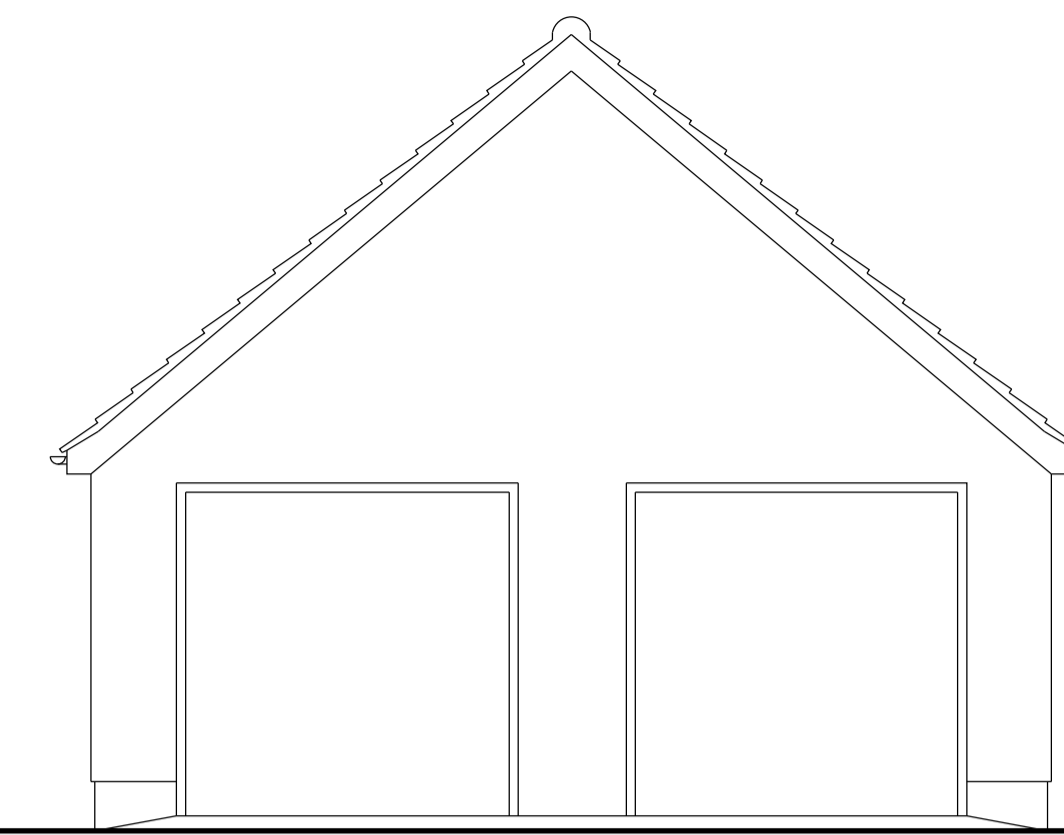


garage ground floor layout

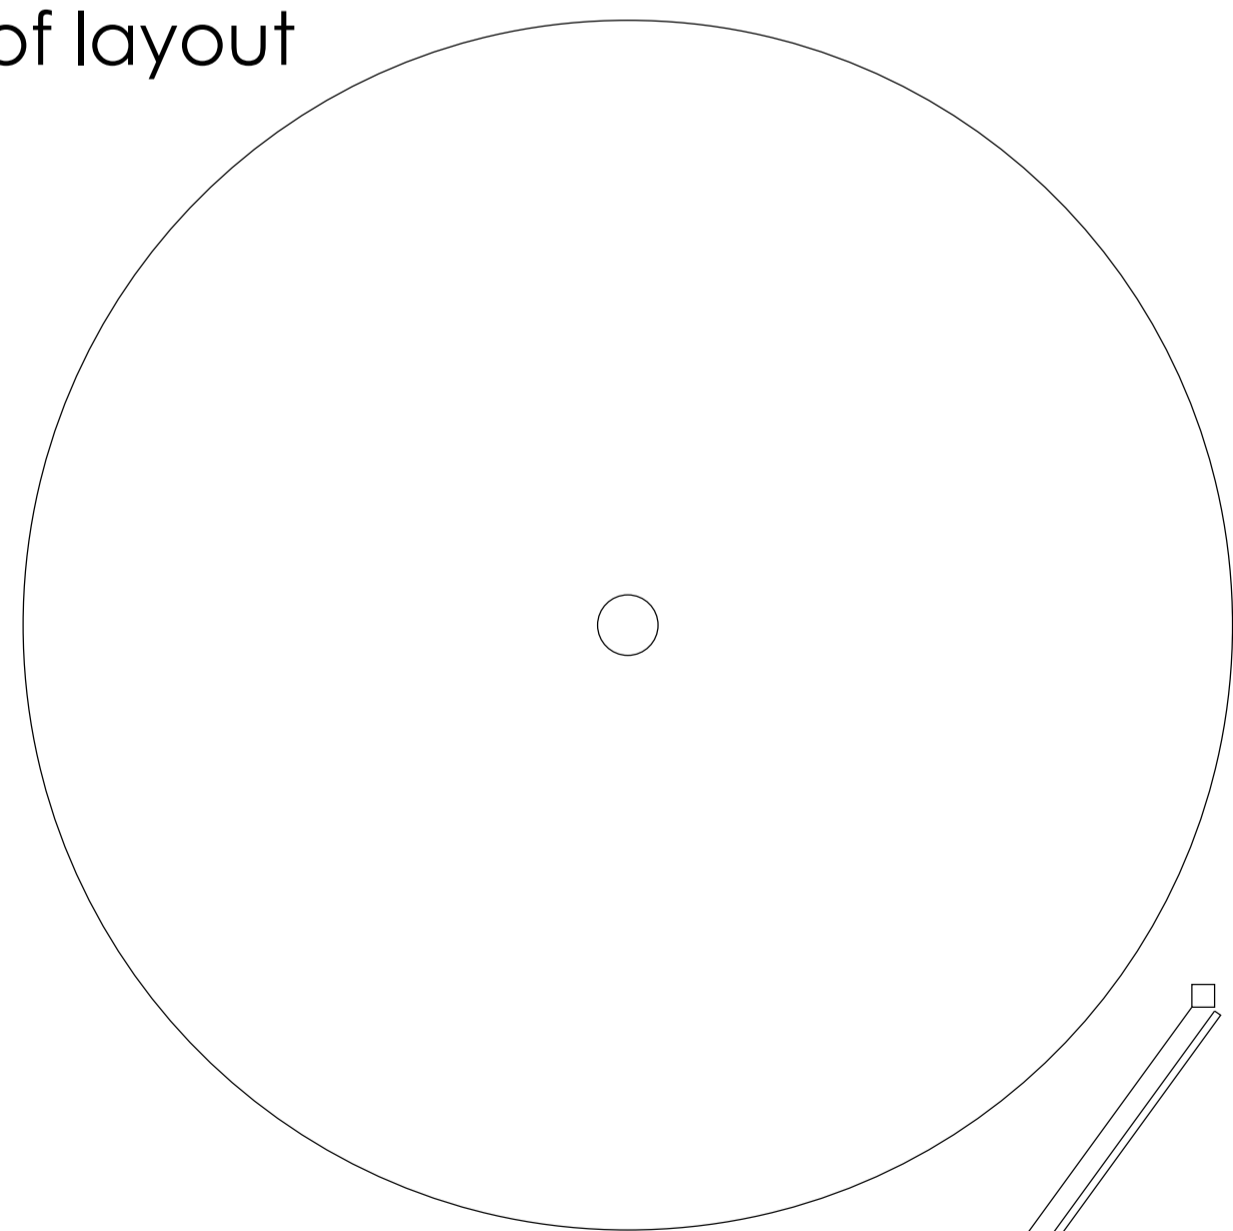

existing south elevation

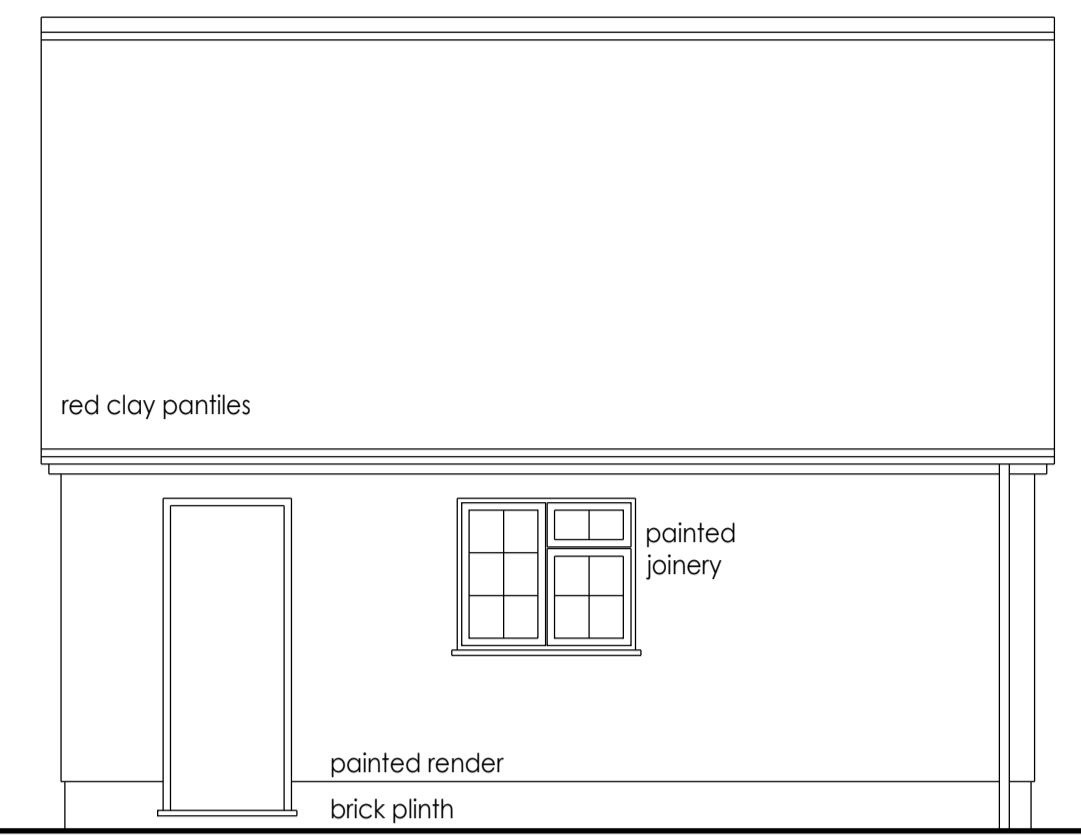


existing west elevation

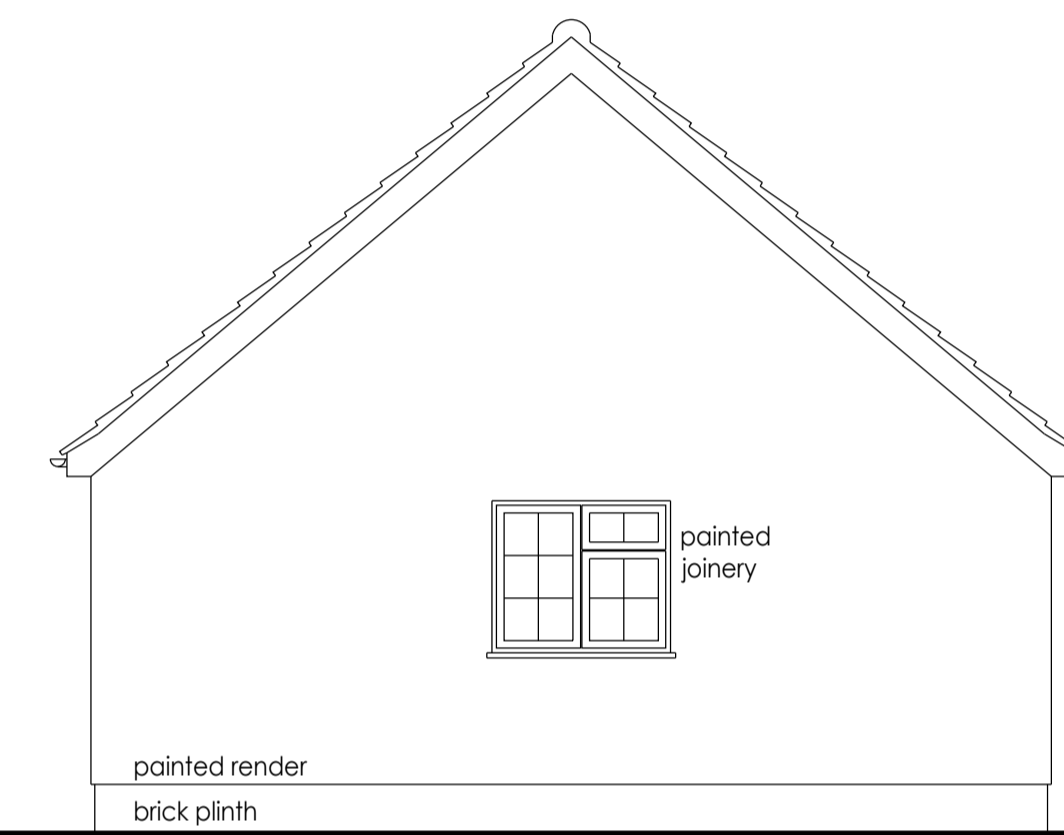

existing north elevation



existing east elevation

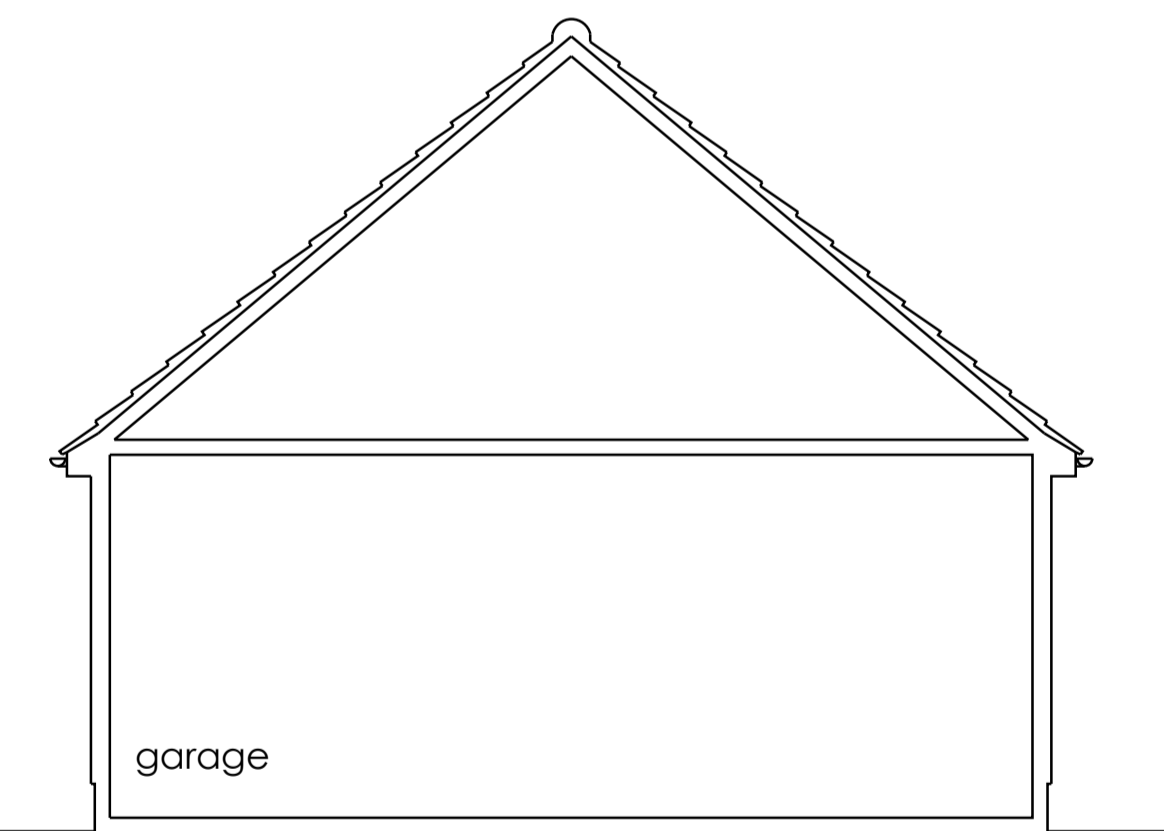


existing section

existing garage - survey drawing

extensions and alterations for **beverley tucker**
honeypot cottage . wickham road . thwaite . suffolk . IP23 7EE
date april 2021 scale 1:50 A1
job 81/1772 dwg 9906

andrew p r love architecture . design . planning

cherry tree farm . wymondham road . burwell . norfolk . nr16 1nb telephone . 01953 789911
e-mail . info@andrewproloveadp.co.uk website . www.andrewproloveadp.co.uk

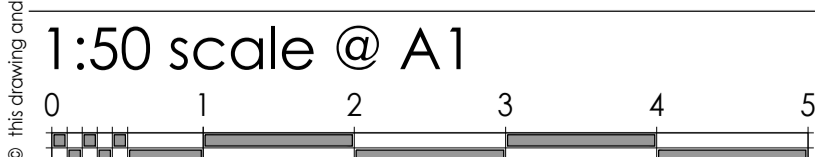

© this drawing and all content is the copyright of andrew p r love architecture . design . planning ltd
any discrepancy to be reported to andrew p r love architecture . design . planning ltd
all dimensions to be checked on site