

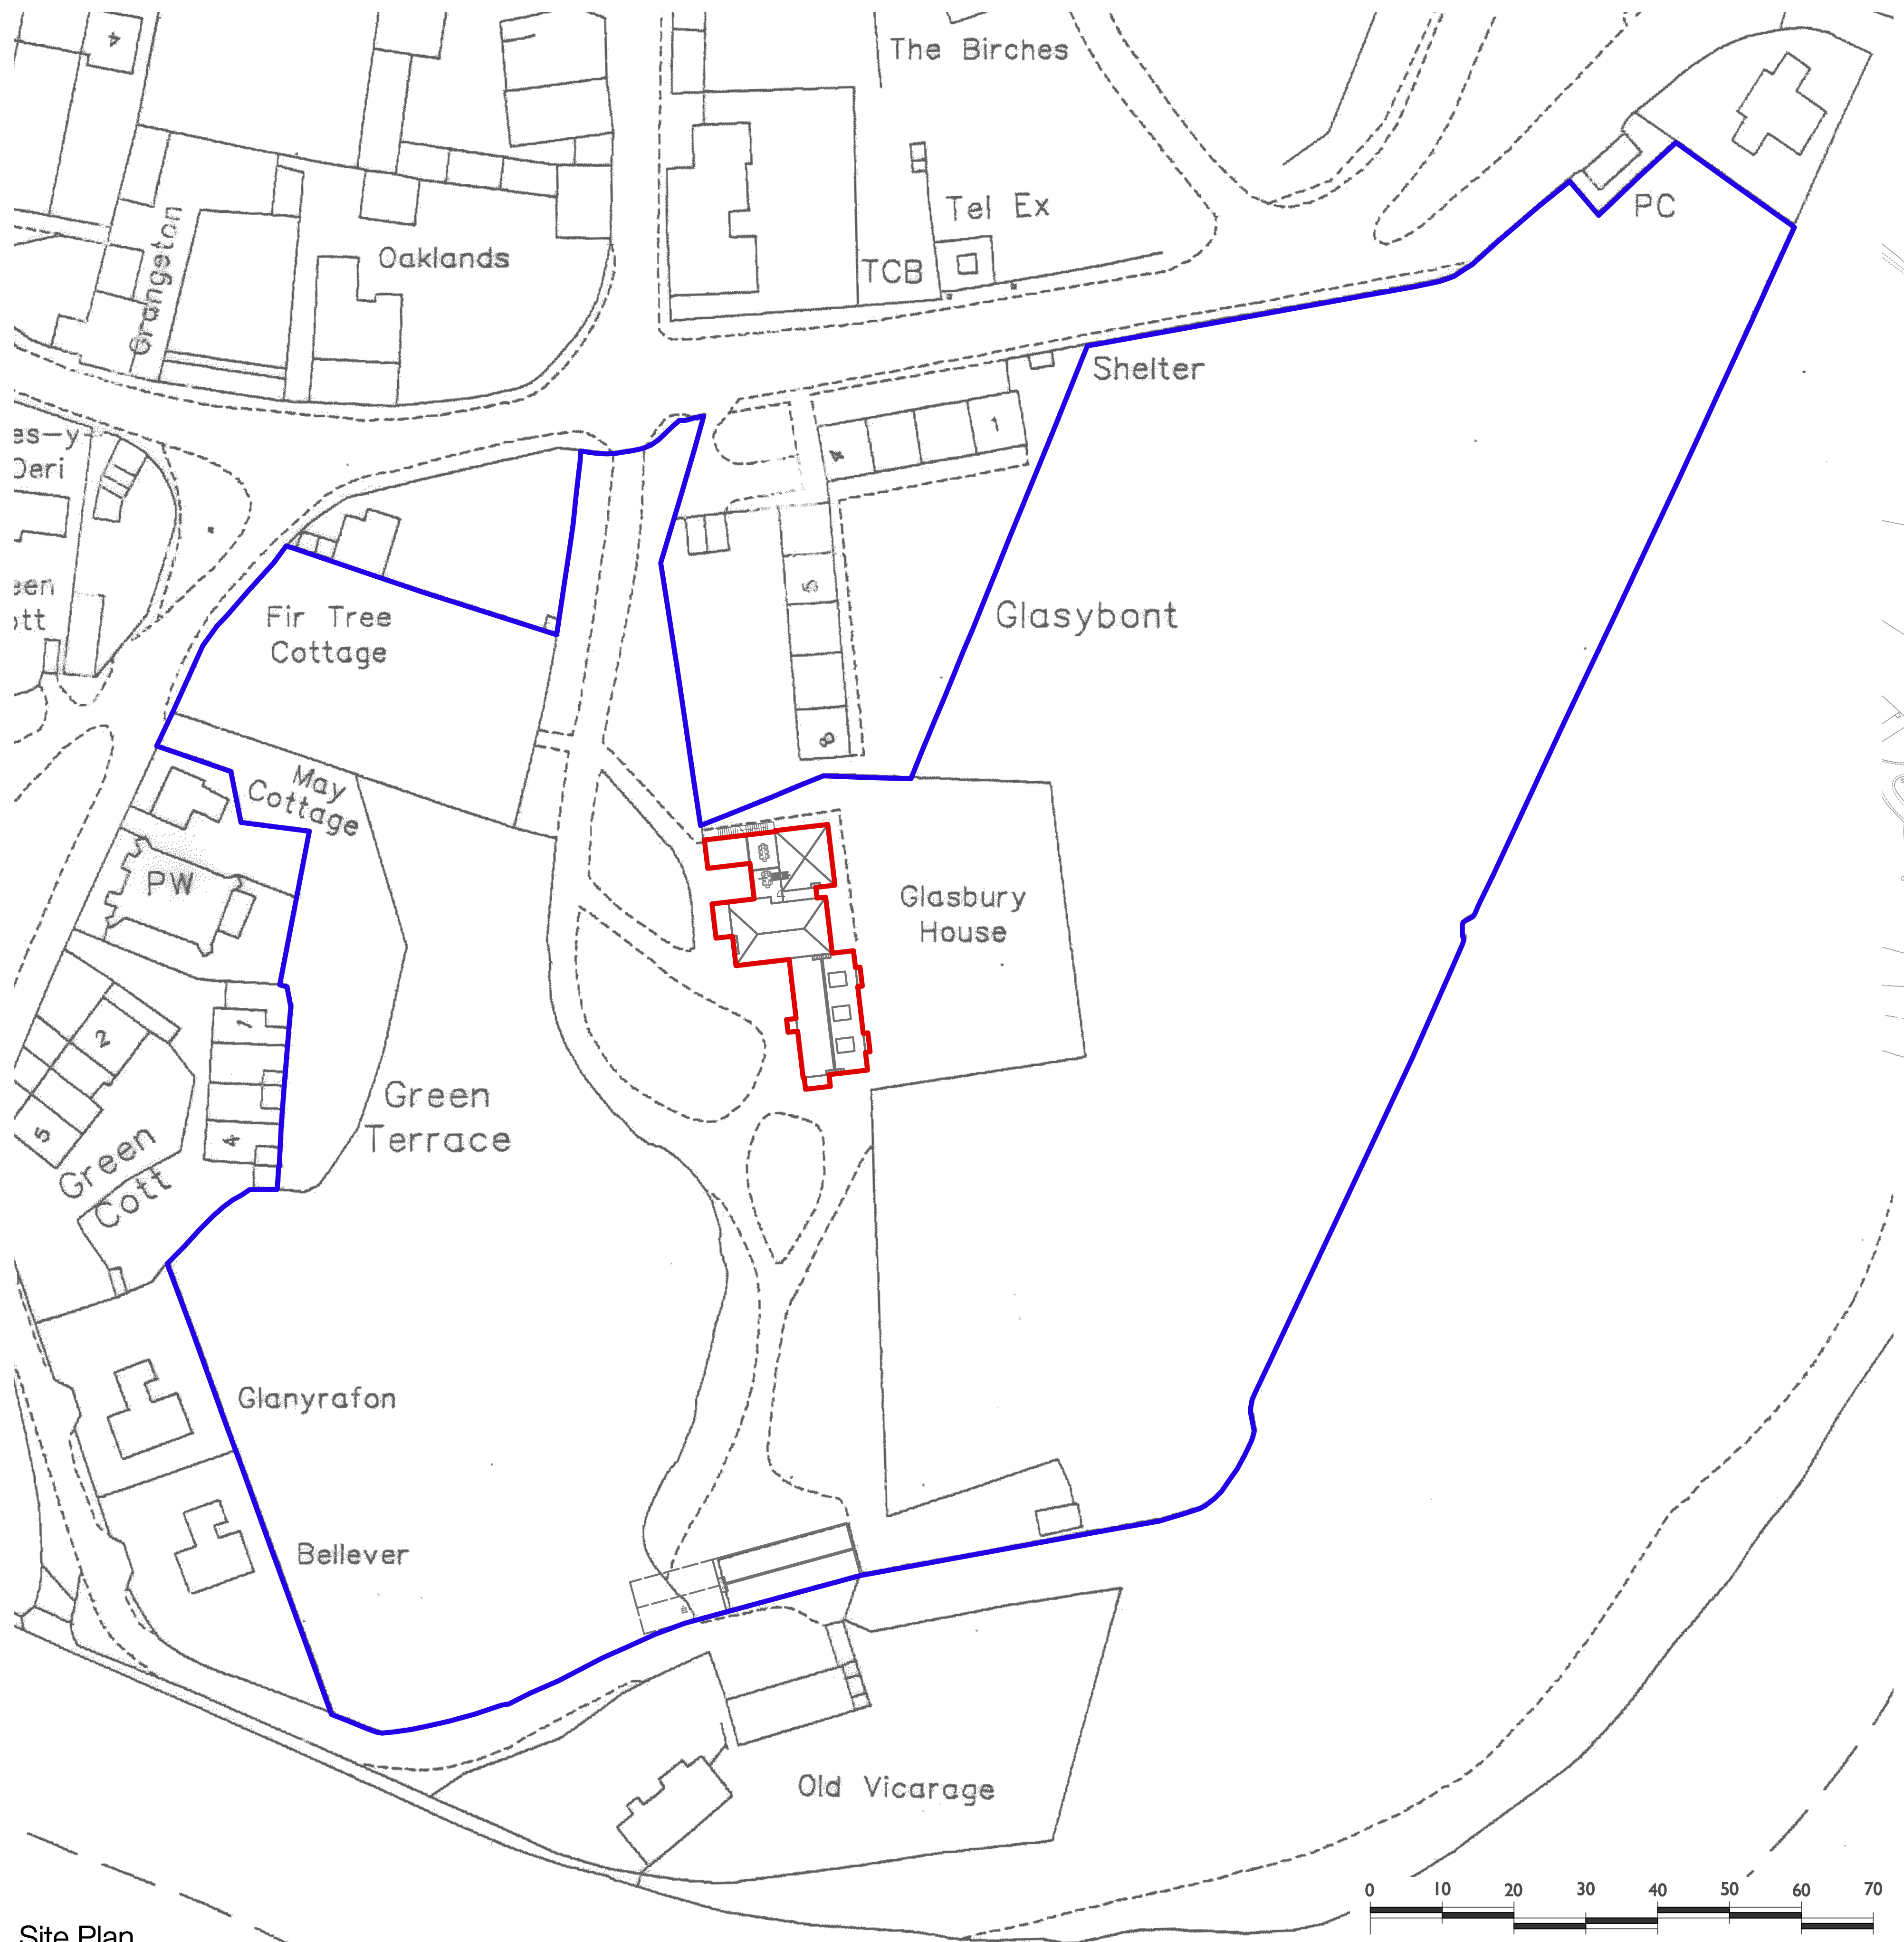
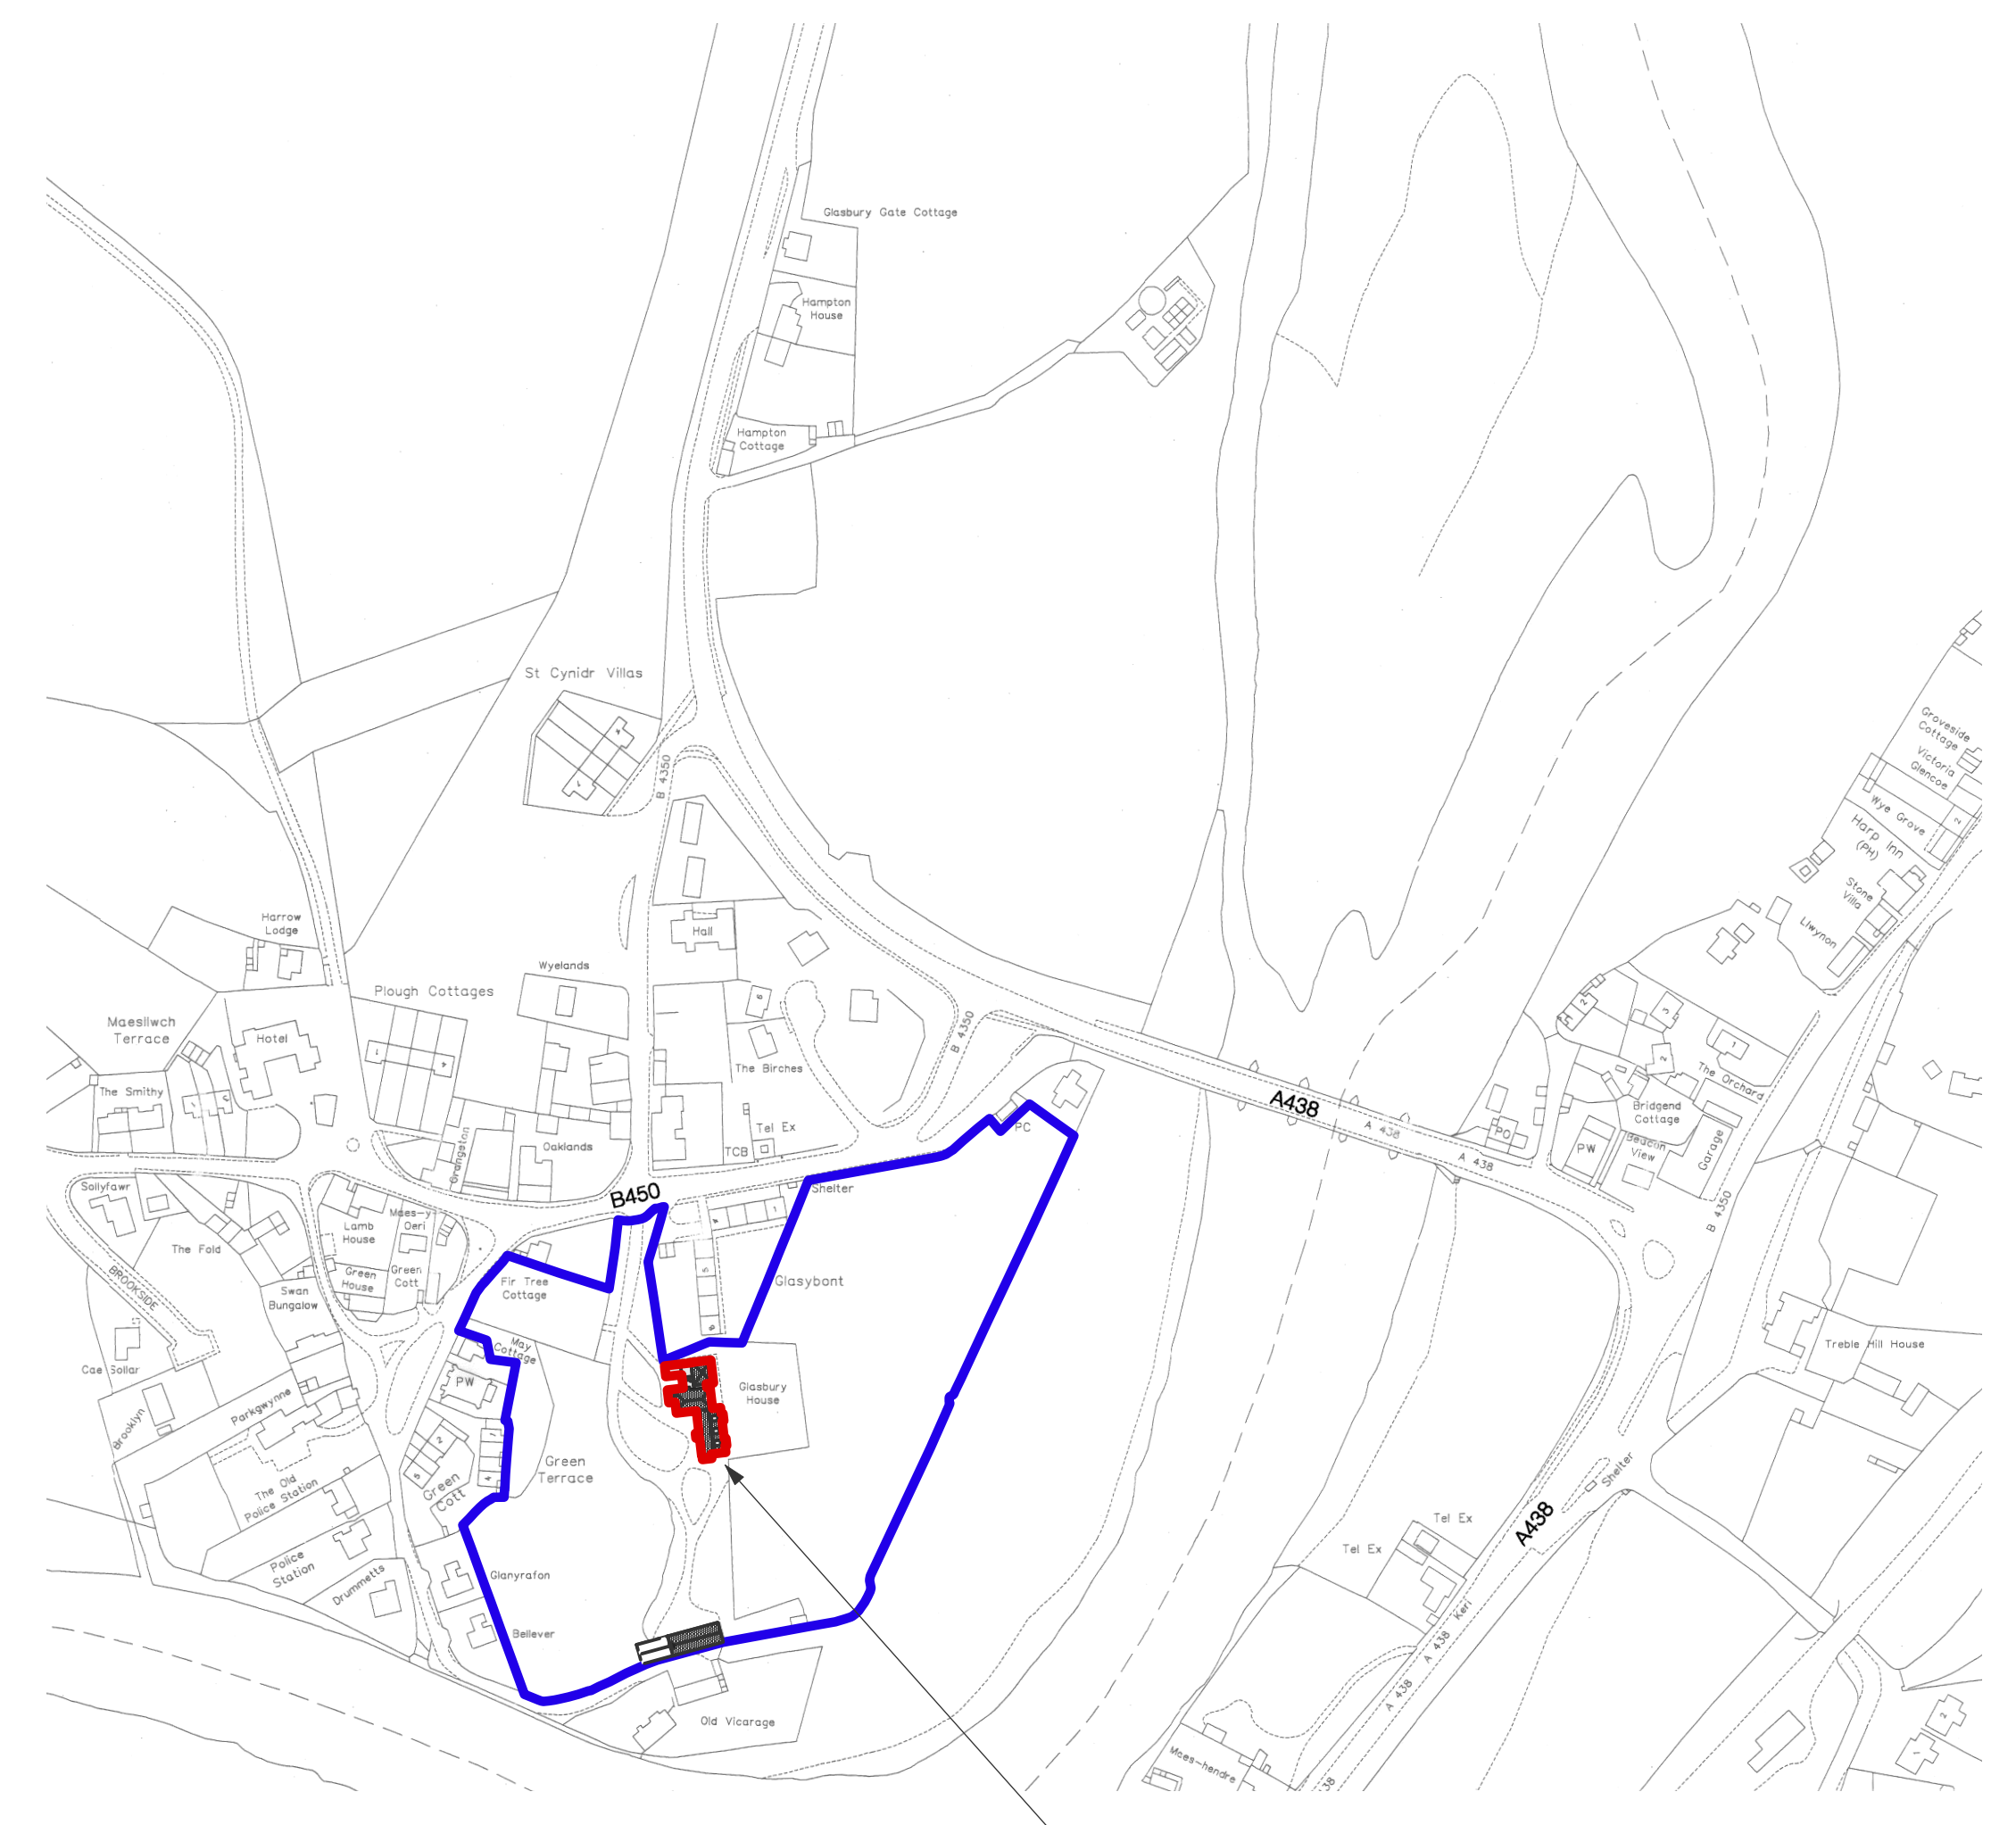


General Notes :
 Do not scale off drawings.
 These drawings are concept only and are not for construction. all financial, structural and building control items are to be considered by additional specific professional advice

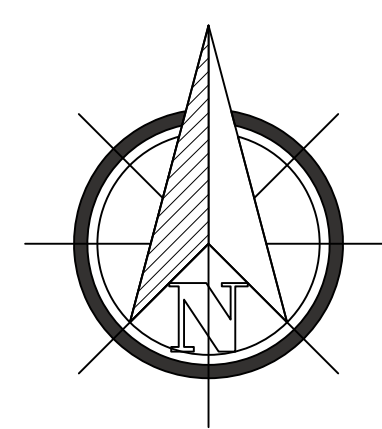

Site Plan
 Scale: 1:500

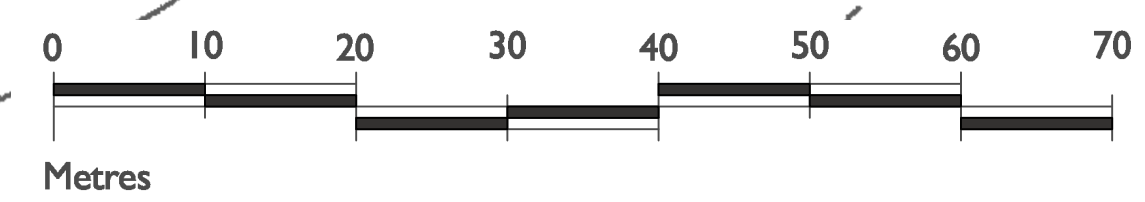

Location Plan
 Scale: 1:2500

River Wye Activity Centre,
 Glasbury on Wye, HR3 5NW

		Phone Number: 075287 12345 Email: Will@RandallArchitectural.co.uk
		Company address: 25 Basconhill drive, Worcester, WR26DR Company number: 12806321 www.RandallArchitectural.co.uk
Revision	Description	Date

Glasbury house visual impact and building recording Project Rob Finley_River Wye Actmty Centre, Glasbury on Wye, HR3 5NW Client			Location and Site Plan Drawing Name 001158_001 (A)		
Concept	1:2500	A1	Project number	Drawing number	Revision
Drawing Status	Scale or Scales	Page Size			