


General Notes :
 Do not scale off drawings.
 These drawings are concept only and are not for construction. all financial, structural and building control items are to be considered by additional specific professional advice

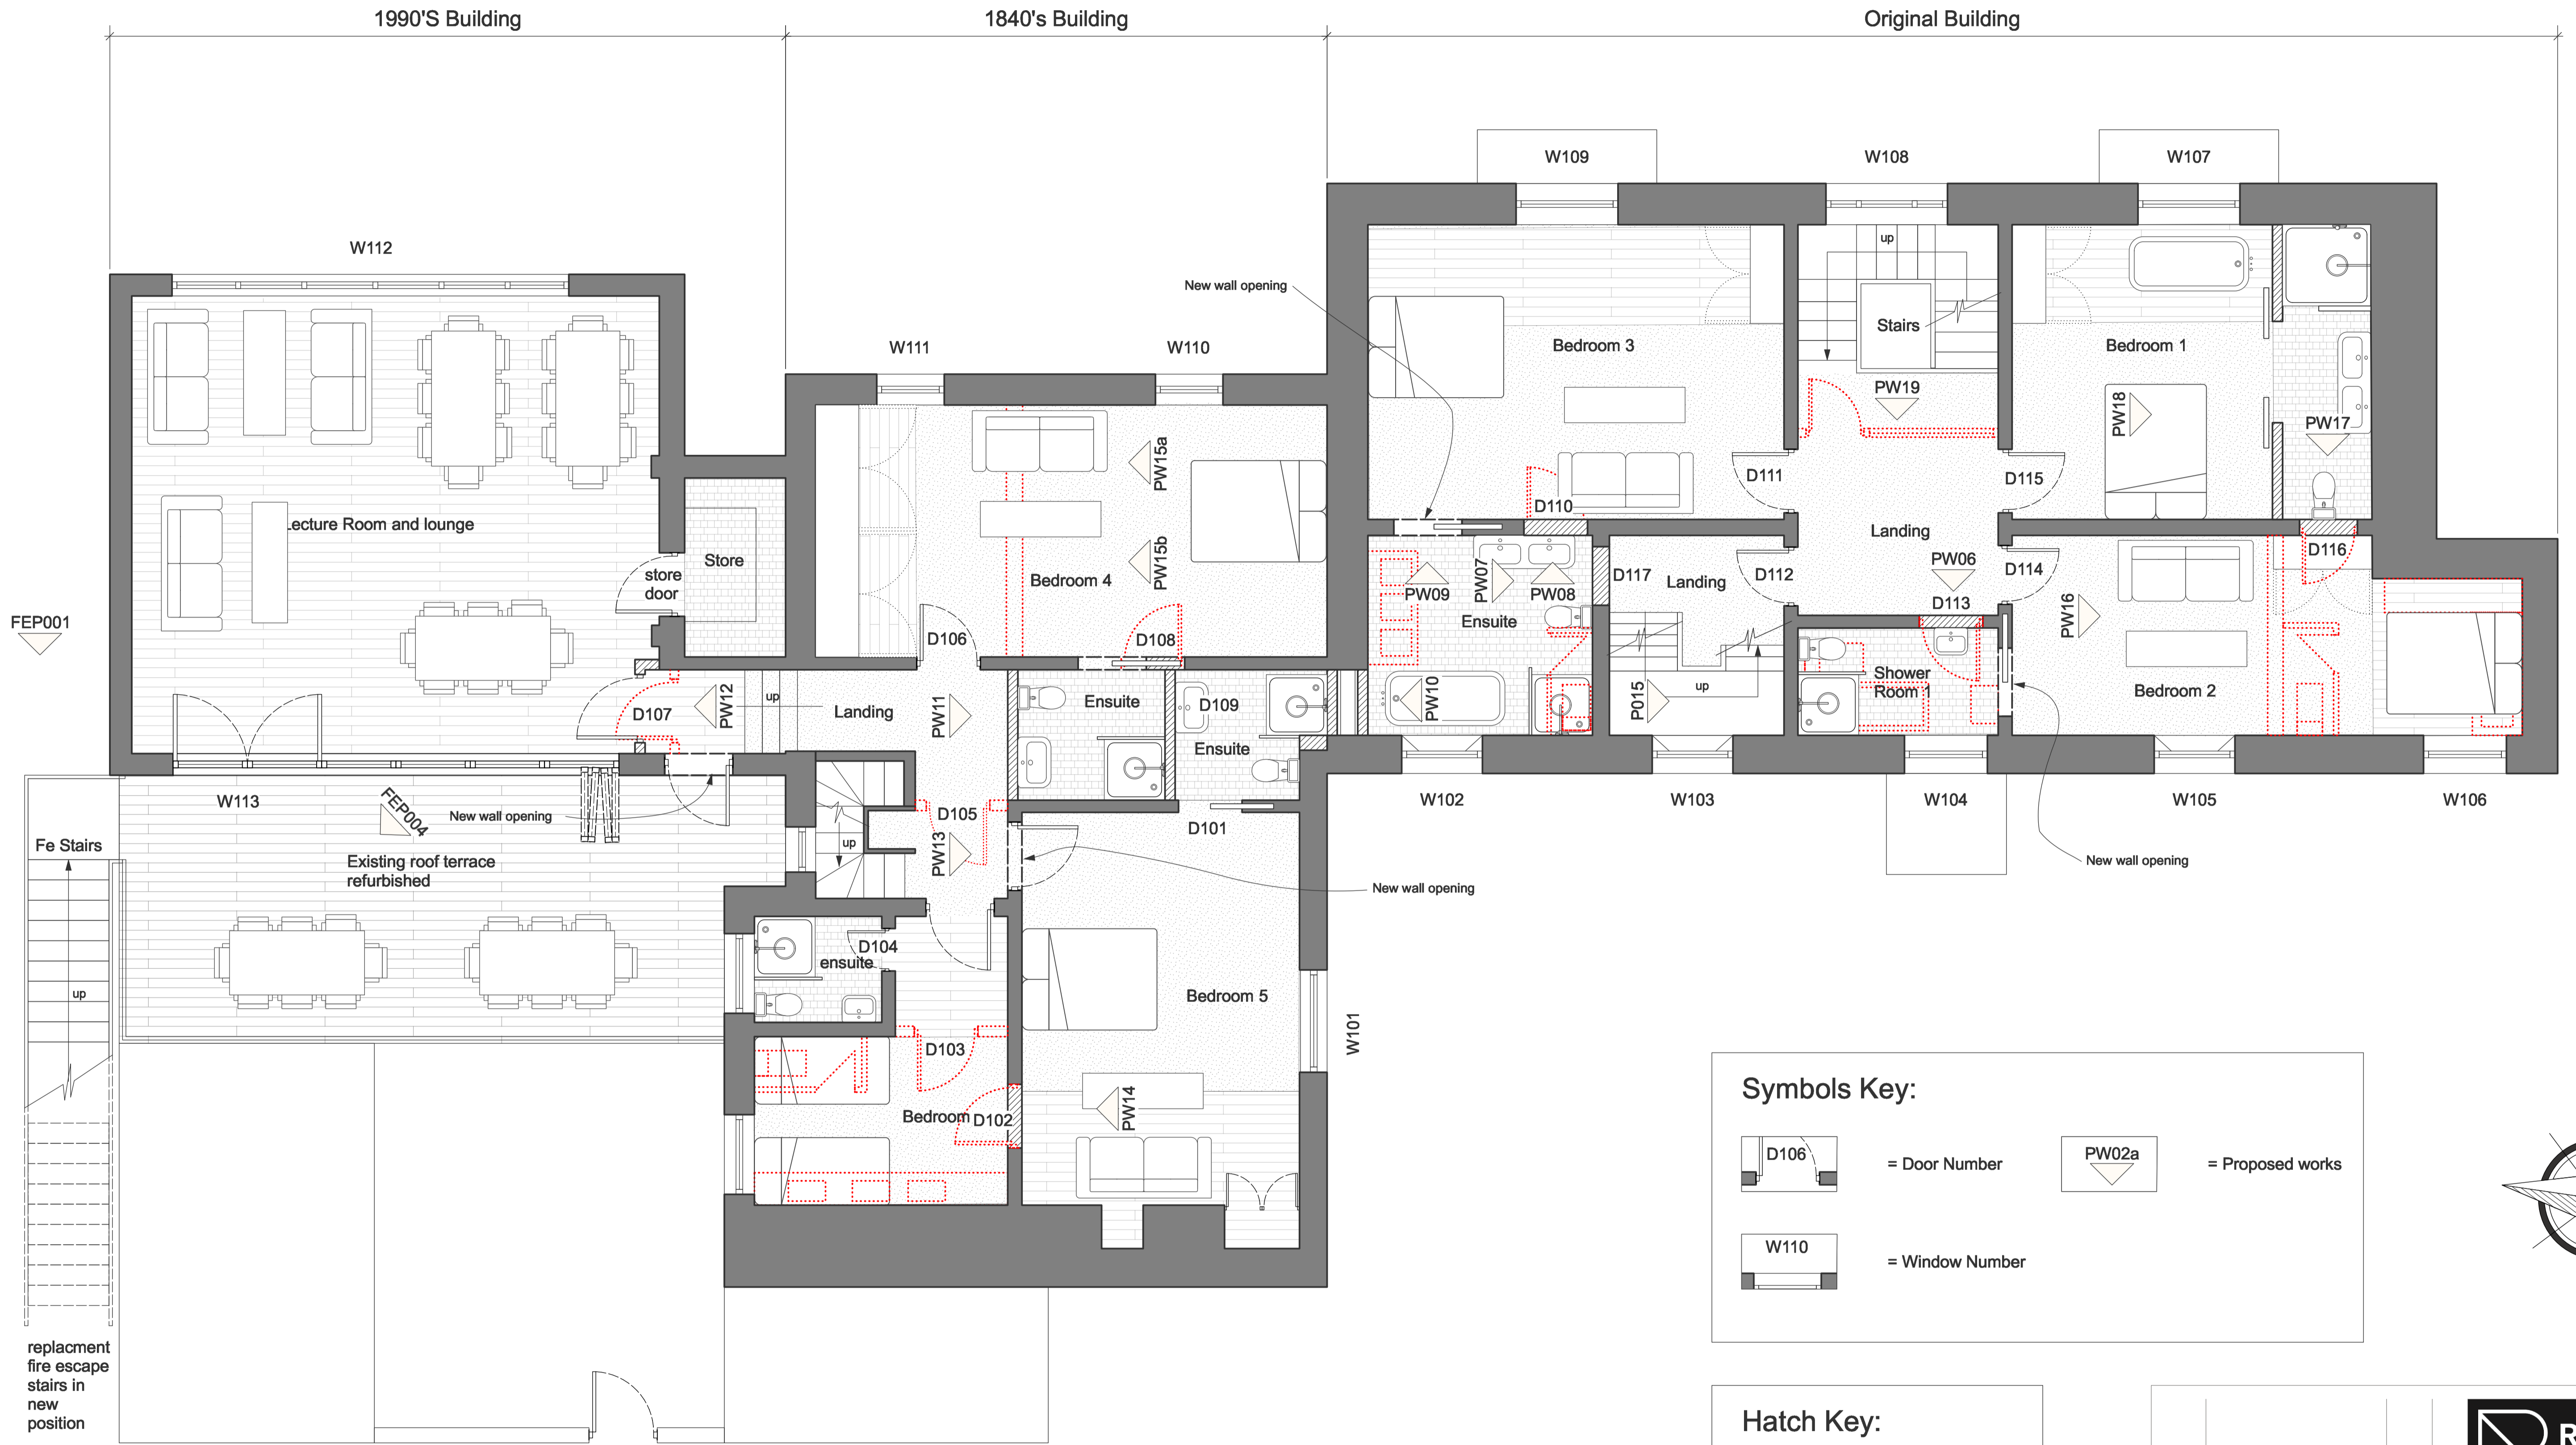


FEP001

Fe Stairs

replacment fire escape stairs in new position

Proposed First Floor Plan
 Scale: 1:50

FEP002

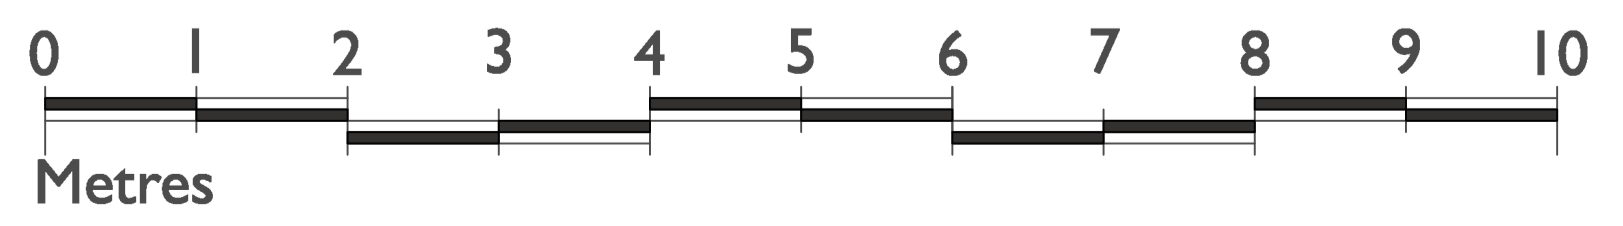

Symbols Key:

	= Door Number		= Proposed works
	= Window Number		

Hatch Key:

	= Existing Walls
	= Demolitions
	= Proposed Walls

 Phone Number: 075287 12345 Email: Will@RandallArchitectural.co.uk Company address: 25 Basconhill drive, Worcester, WR26DR Company number: 12806321 www.RandallArchitectural.co.uk		21.02.05
Revision	Description	Date

Glasbury house visual impact and building recording Project Rob Finley_River Wye ActMty Centre, Glasbury on Wye, HR3 5NW Client			Proposed Glasbury House First Floor Plan Drawing Name 001158_111 (-)
Concept Drawing Status	1:50 Scale or Scales	A1 Page Size	Project number Drawing number Revision