


General Notes :
 Do not scale off drawings.
 These drawings are concept only and are not for construction. all financial, structural and building control items are to be considered by additional specific professional advice

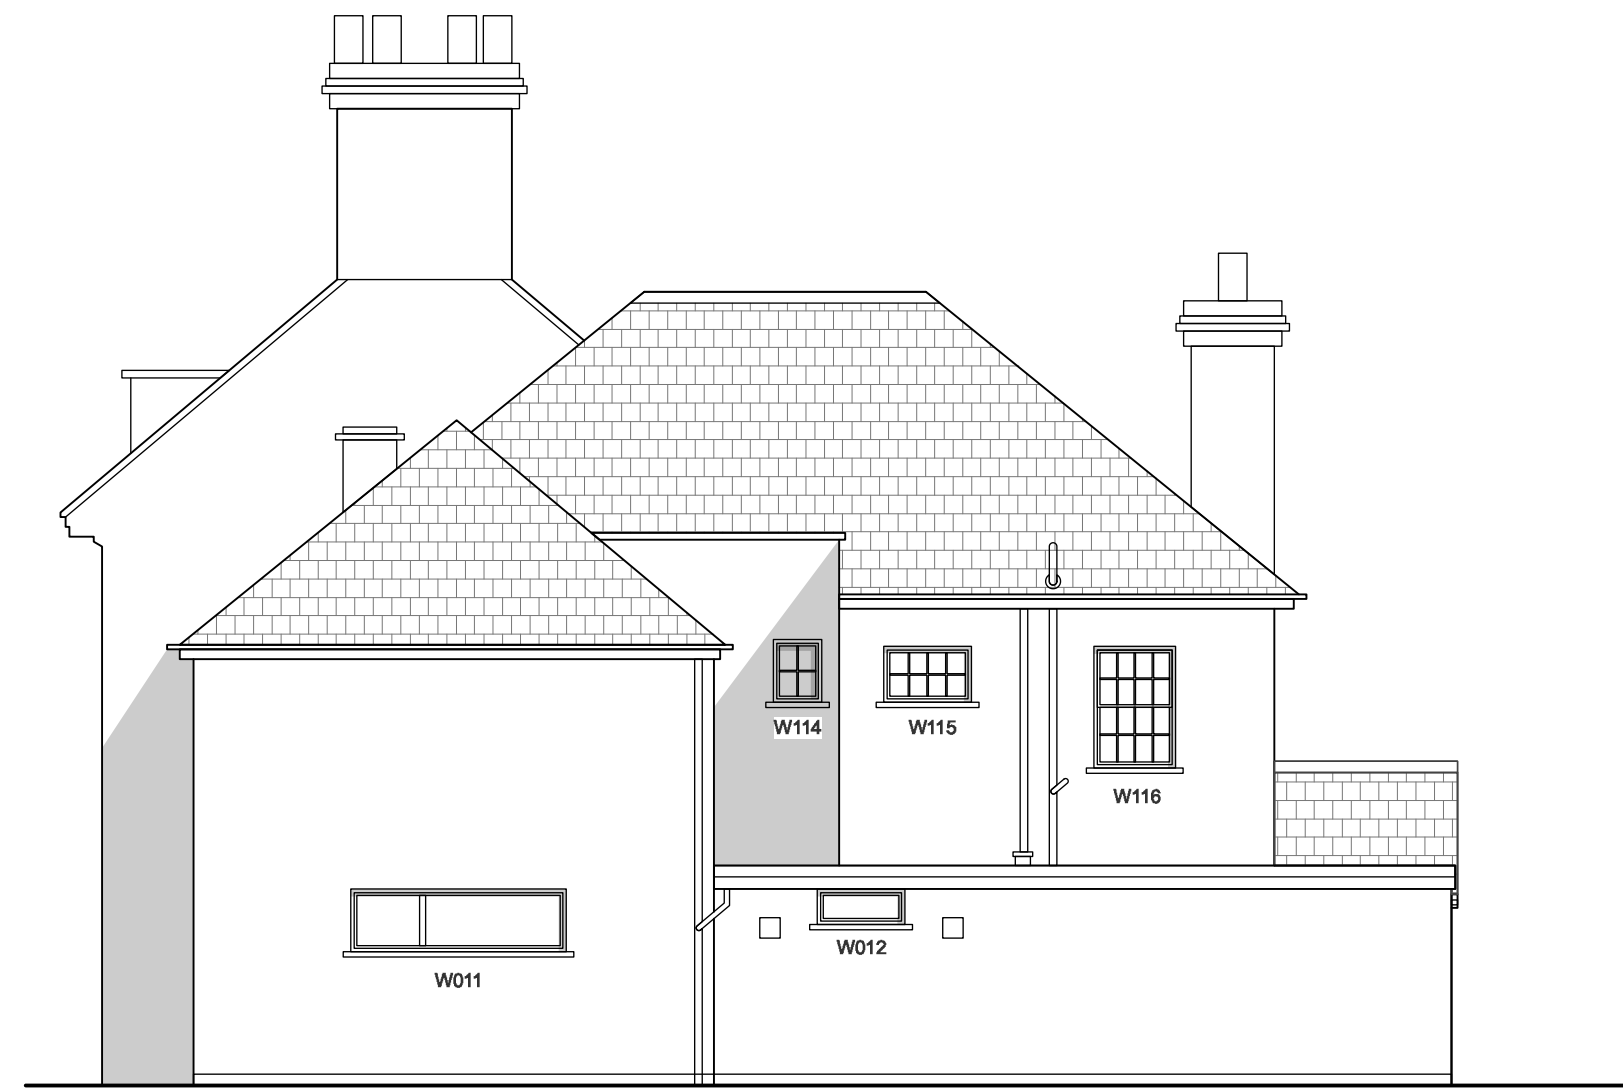

Existing North Elevation
 Scale: 1:100




Existing West Elevation
 Scale: 1:100



Existing South Elevation
 Scale: 1:100



Existing East Elevation
 Scale: 1:100

		 Randall Architectural Ltd	
		Phone Number: 075287 12345 Email: Will@RandallArchitectural.co.uk	
		Company address: 25 Basconhill drive, Worcester, WR26DR	
		Company number: 12806321 www.RandallArchitectural.co.uk	
Revision	Description	Date	

Glasbury house visual impact and building recording Project Rob Finley, River Wye Activity Centre, Glasbury on Wye, HR3 5NW Client			Existing Elevation Drawing Name 001158 _ 115 (-)	
Concept	1:50	A1	Project number	Drawing number
Drawing Status	Scale or Scales	Page Size	Project number	Drawing number