


General Notes :
 Do not scale off drawings.
 These drawings are concept only and are not for construction. all financial, structural and building control items are to be considered by additional specific professional advice



Proposed Ground Floor Plan
 Scale: 1:50

FEP002

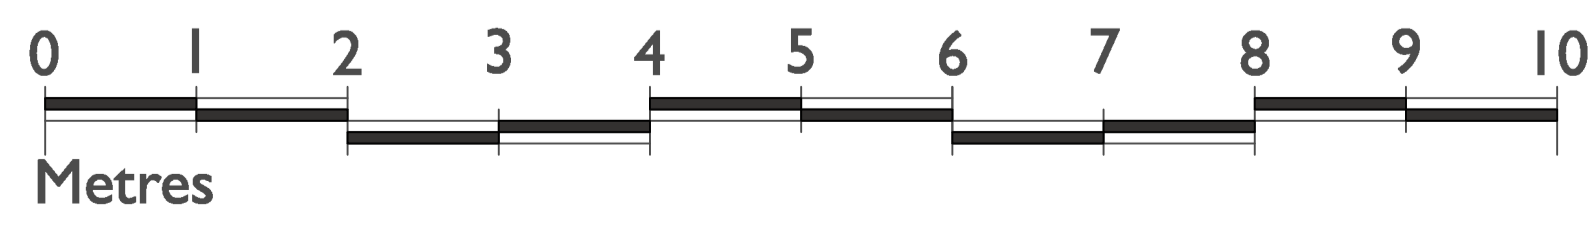

Symbols Key:

- = Door Number
- = Window Number
- = Proposed works

Hatch Key:

- = Existing Walls
- = Demolitions
- = Proposed Walls

Randall Architectural Ltd

Phone Number: 075287 12345
 Email: Will@RandallArchitectural.co.uk
 Company address: 25 Basconhill drive, Worcester, WR26DR
 Company number: 12806321
 www.RandallArchitectural.co.uk

Revision	Description	Date

Glasbury house visual impact and building recording
 Project: Rob Finley, River Wye ActMty Centre, Glasbury on Wye, HR3 5NW
 Client:

Proposed Glasbury House Ground Floor Plan

Drawing Name: 001158_110 (-)
 Project number:
 Drawing number:
 Revision:

Concept: 1:50 A1
 Drawing Status:
 Scale or Scales:
 Page Size: