

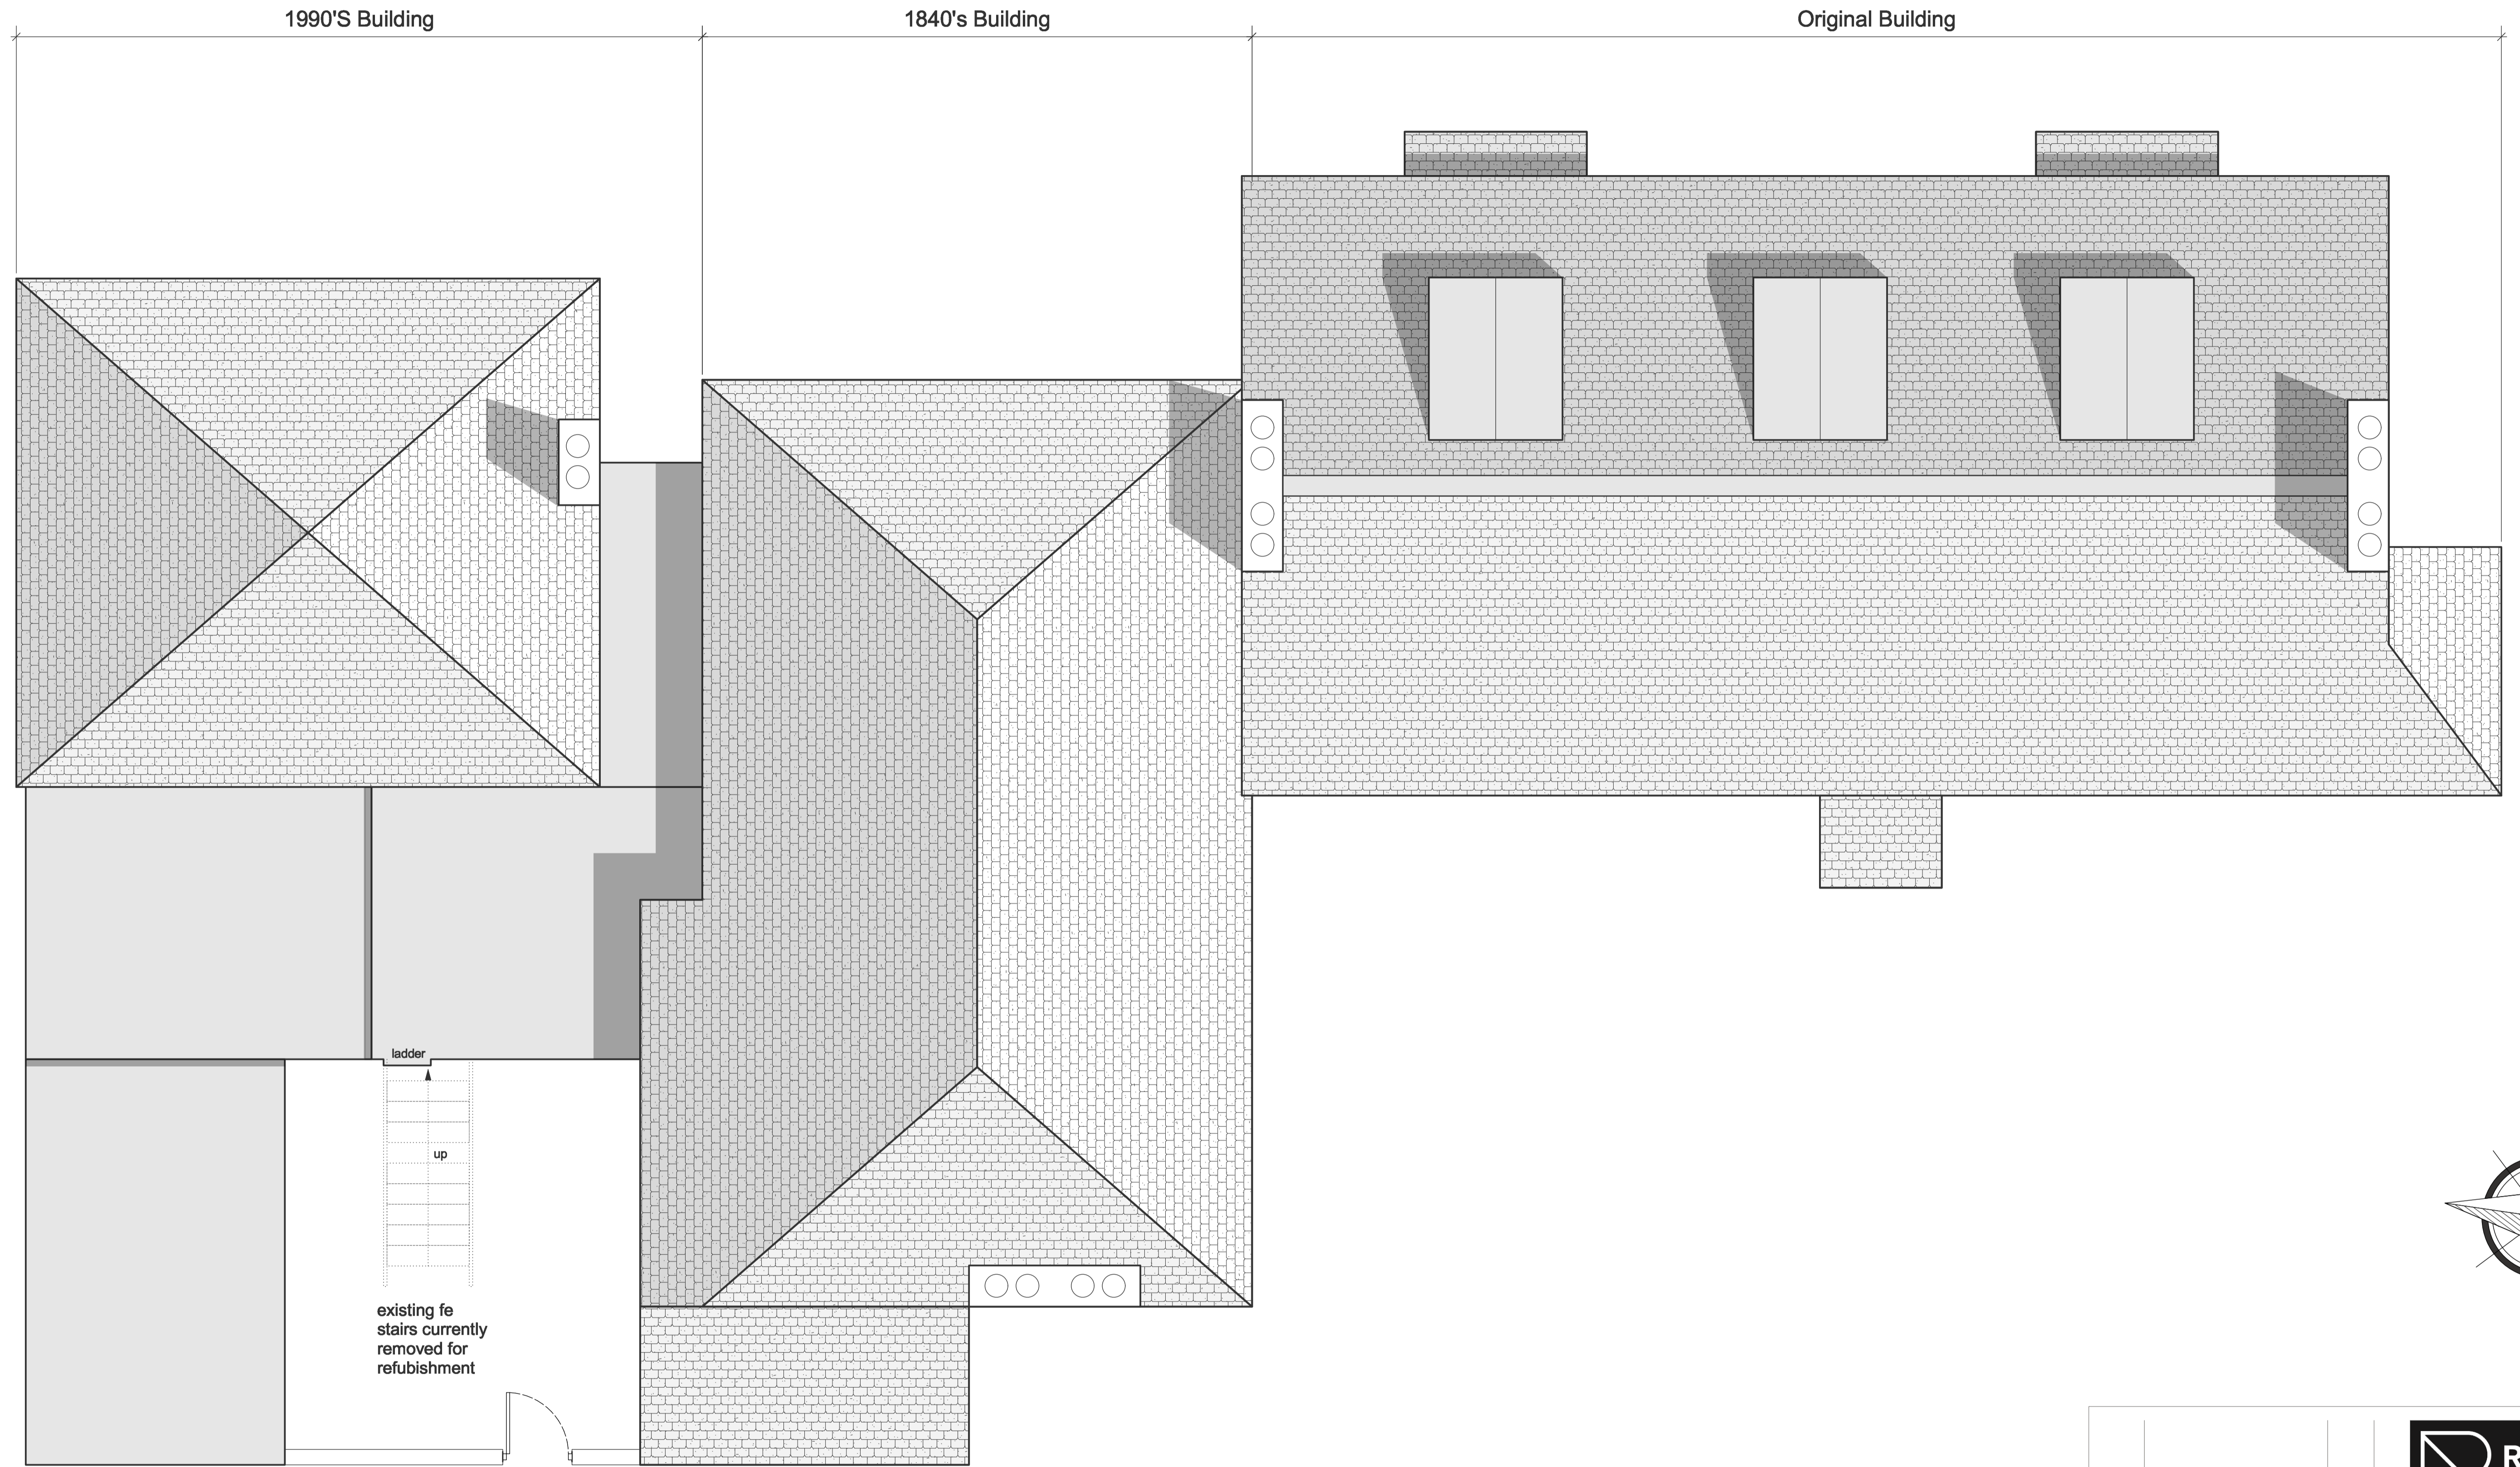


General Notes :
 Do not scale off drawings.
 These drawings are concept only and are not for construction. all financial, structural and building control items are to be considered by additional specific professional advice

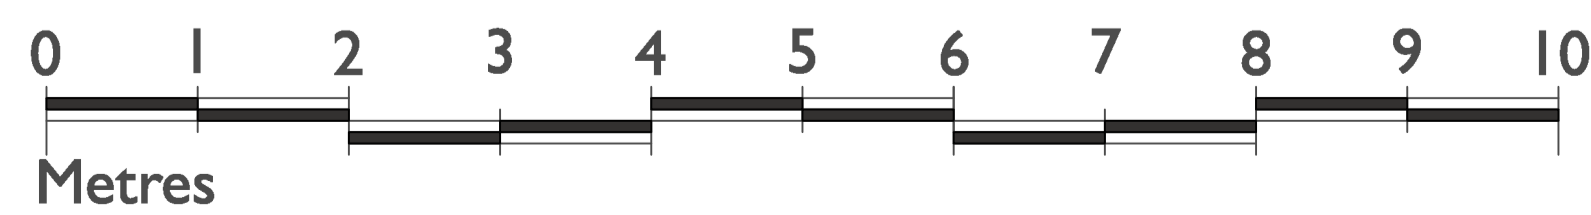

Existing Roof Plan
 Scale: 1:50

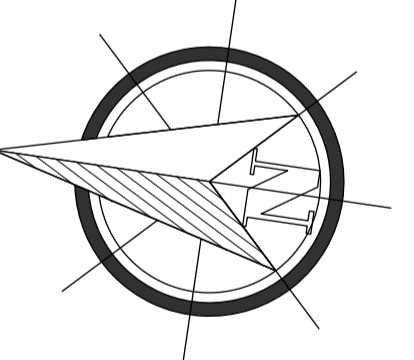

<p>Randall Architectural Ltd</p> <p>Phone Number: 075287 12345 Email: Will@RandallArchitectural.co.uk</p> <p>Company address: 25 Basconhill drive, Worcester, WR26DR</p> <p>Company number: 12806321 www.RandallArchitectural.co.uk</p>		Revision	Description	Date

Glasbury house visual impact and building recording Project Rob Finley_River Wye ActMty Centre, Glasbury on Wye, HR3 5NW Client			Existing Glasbury House Roof Plan Drawing Name 001158 _ 103 (-) Project number Drawing number Revision		
Concept	1:50	A1			
Drawing Status	Scale or Scales	Page Size			