


General Notes :
 Do not scale off drawings.
 These drawings are concept only and are not
 for construction. all financial, structural and
 building control items are to be considered by
 additional specific professional advice

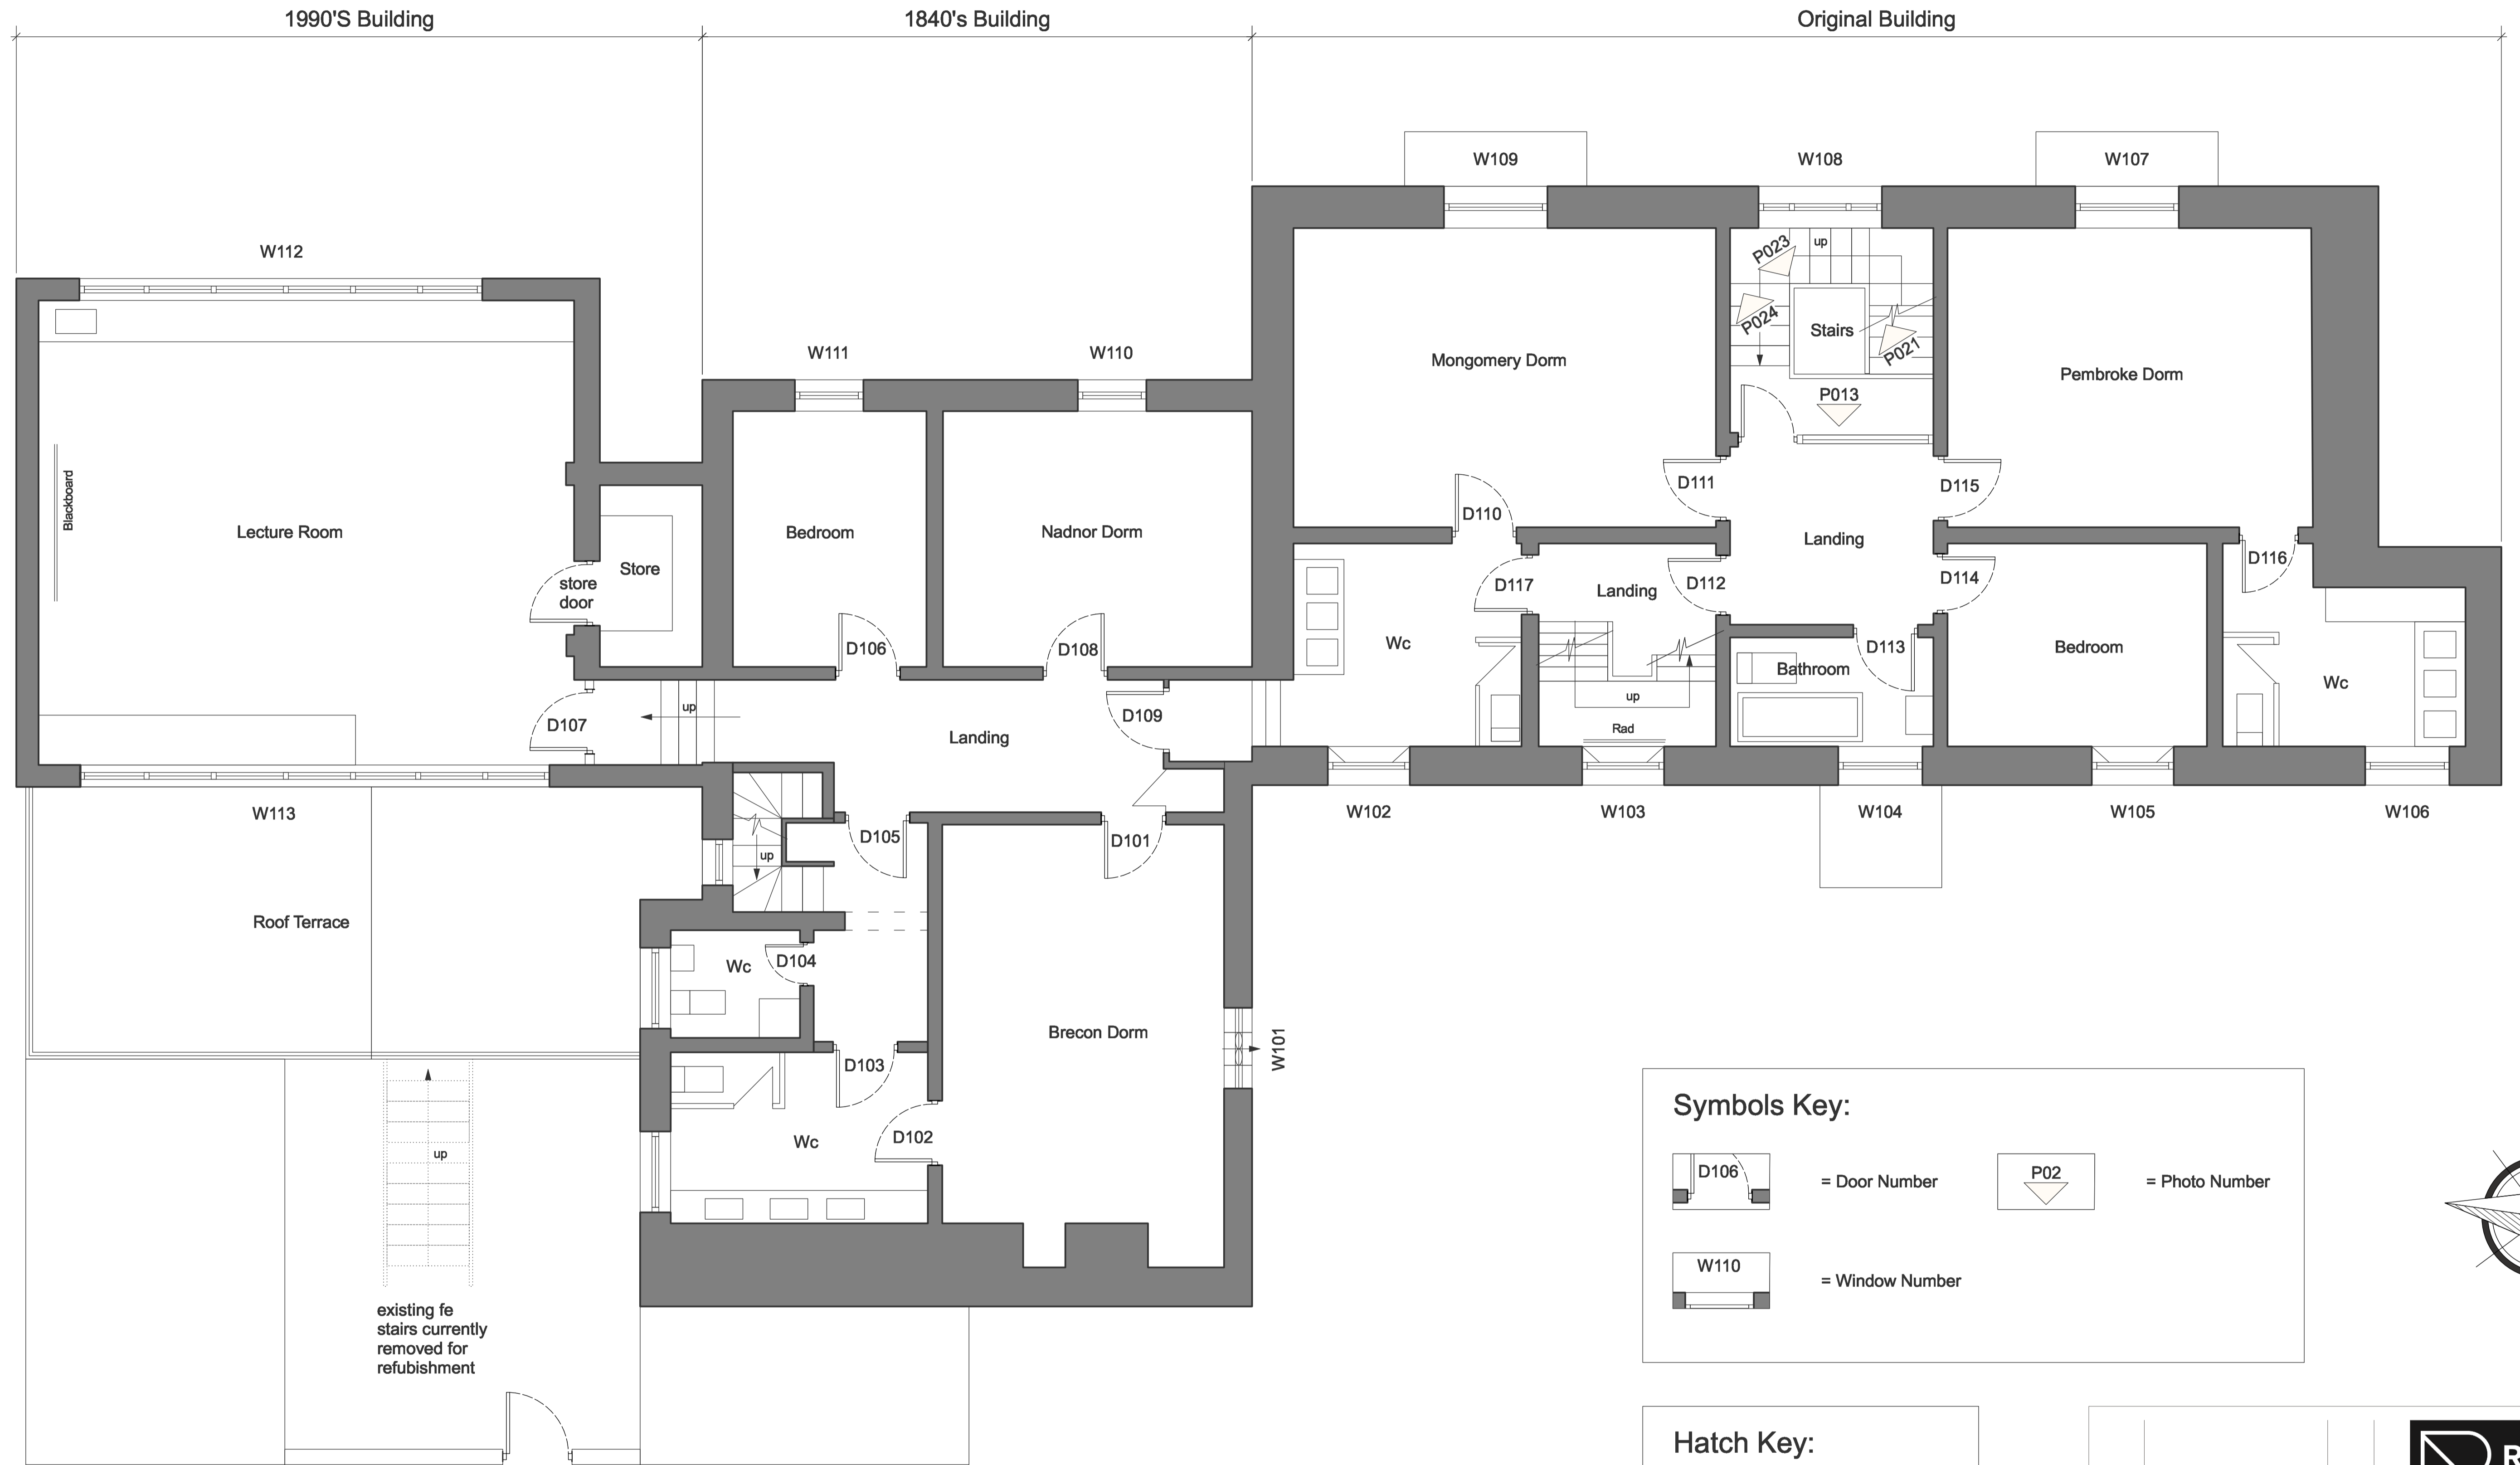

Symbols Key:


D106 = Door Number P02 = Photo Number

W110 = Window Number

Hatch Key:

= Existing Walls

Existing First Floor Plan
 Scale: 1:50

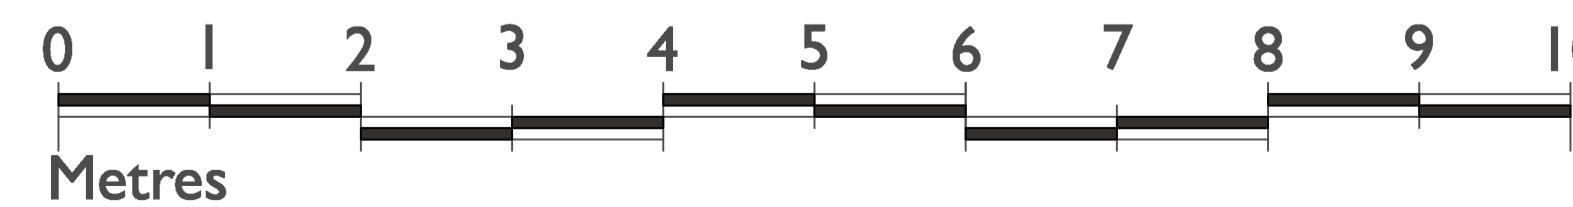

Randall Architectural Ltd

Phone Number: 075287 12345
 Email: Will@RandallArchitectural.co.uk

Company address:
 25 Basconhill drive, Worcester, WR26DR

Company number: 12806321
 www.RandallArchitectural.co.uk

Revision	Description	Date

Glasbury house visual impact and building recording

Project
 Rob Finley_River Wye ActMy Centre,
 Glasbury on Wye, HR3 5NW

Client

Existing Glasbury House First Floor Plan

Drawing Name
001158_101 (-)

Concept 1:50 A1
 Drawing Status Scale or Scales Page Size

Project number Drawing number Revision