



1 GA Floor Plan
20 (SCALE 1:50)

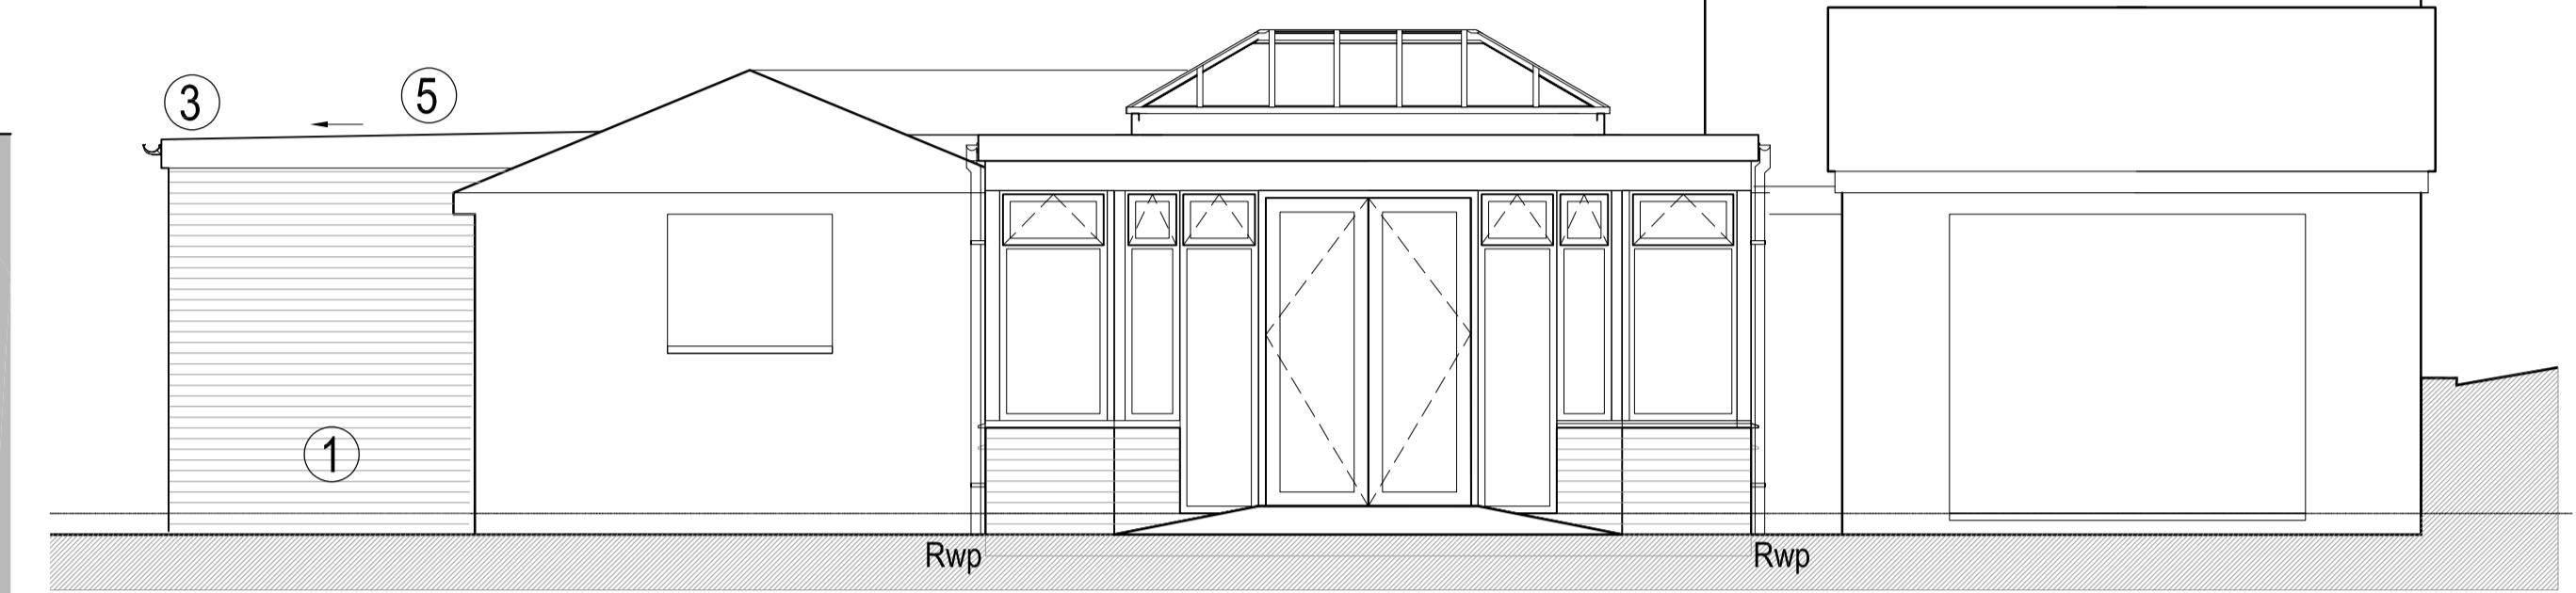


E5 Proposed Rear Elevation
20 (SCALE 1:100)



E6 Proposed Side Elevation
20 (SCALE 1:100)

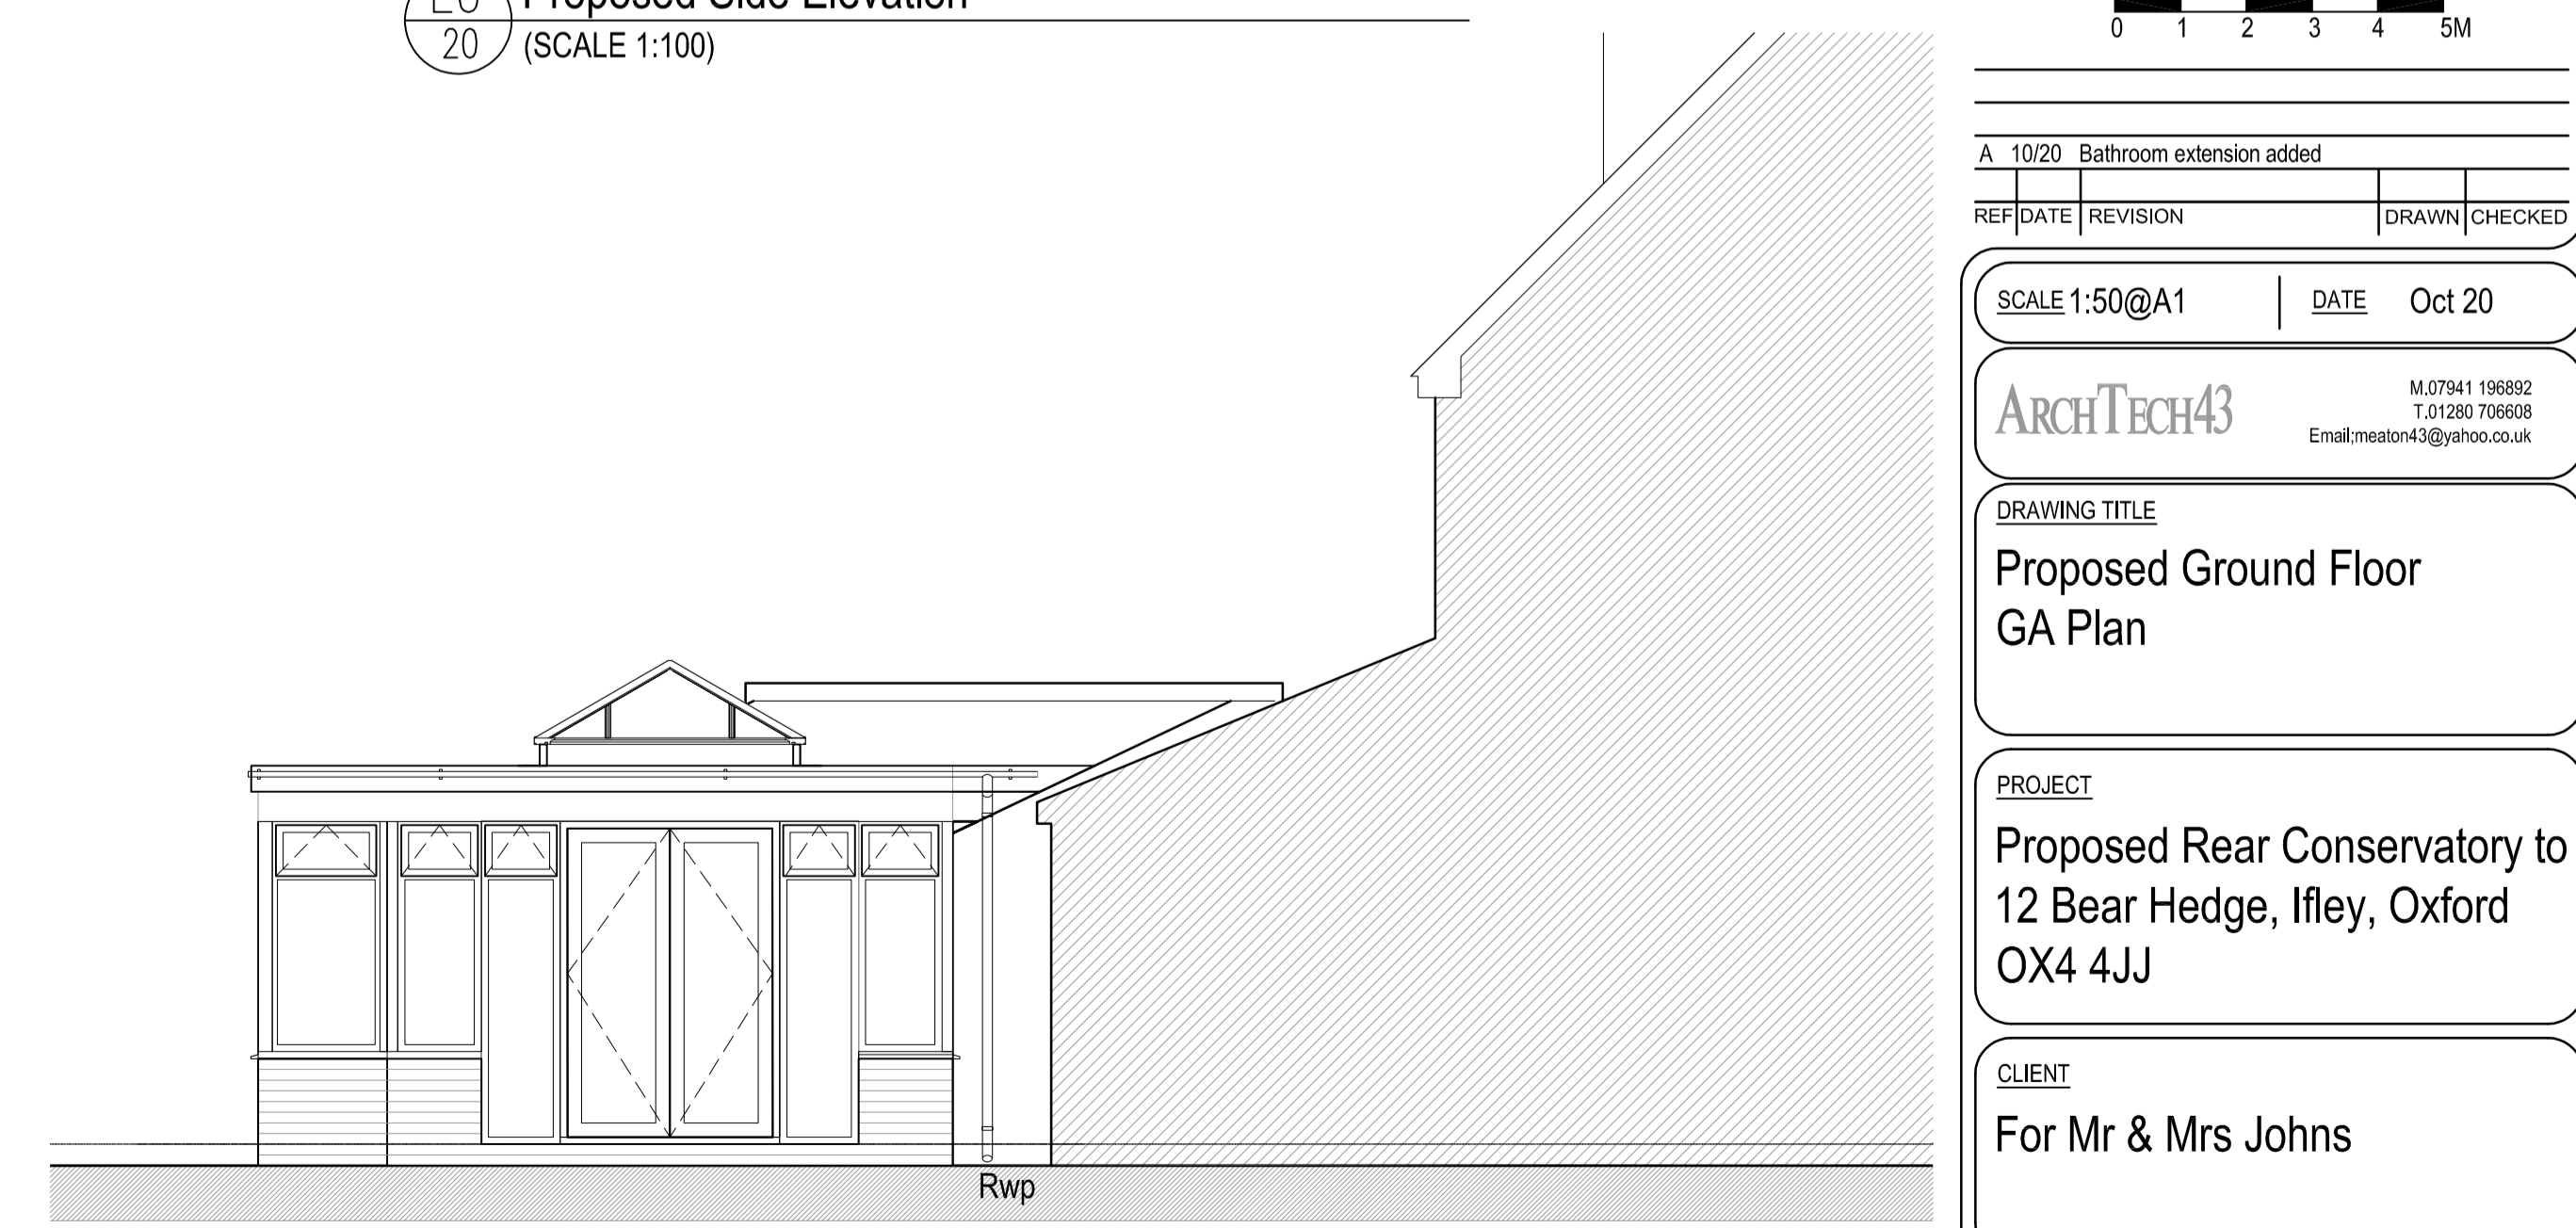

E7 Proposed Side Elevation
20 (SCALE 1:100)

 

REF	DATE	REVISION	DRAWN	CHECKED
A	10/20	Bathroom extension added		

SCALE 1:50@A1 | DATE Oct 20

ARCHTECH43
M:07941 196892
T:01280 706608
Email:meaton43@yahoo.co.uk

DRAWING TITLE
**Proposed Ground Floor
GA Plan**

PROJECT
**Proposed Rear Conservatory to
12 Bear Hedge, Ifley, Oxford
OX4 4JJ**

CLIENT
For Mr & Mrs Johns

DRAWING NUMBER
M1724 / 20

REV.
A