



NOTES:



1. DO NOT SCALE
2. DRAWINGS TO BE READ IN CONJUNCTION WITH ALL SERVICES AND STRUCTURAL ENGINEERS DRAWINGS & SPECIFICATIONS.
3. © COPYRIGHT. DRAWINGS NOT TO BE REPRODUCED OR USED WITHOUT PRIOR WRITTEN CONSENT.

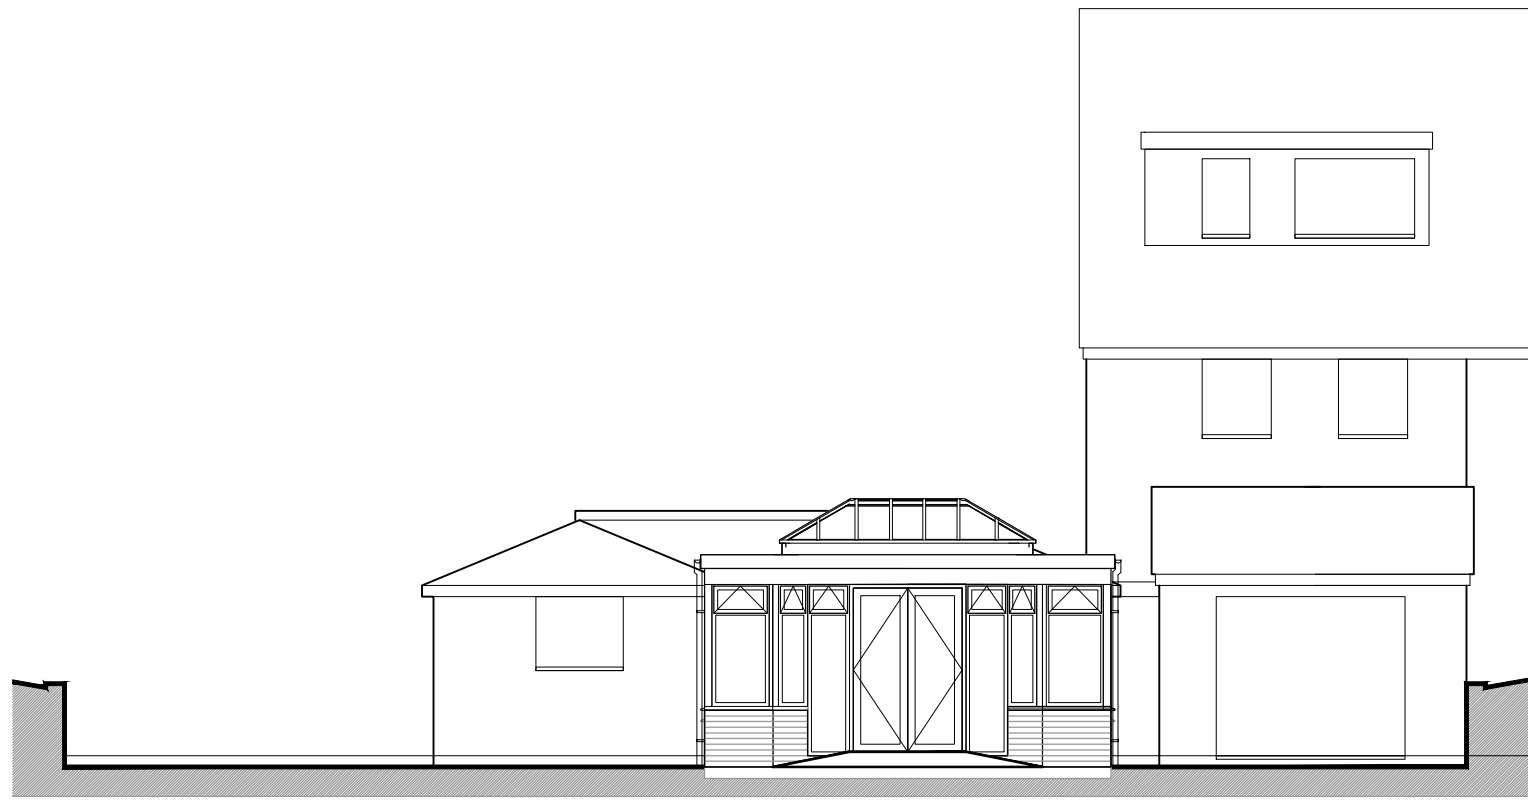

E1 Existing Rear Elevation
01 (SCALE 1:100)

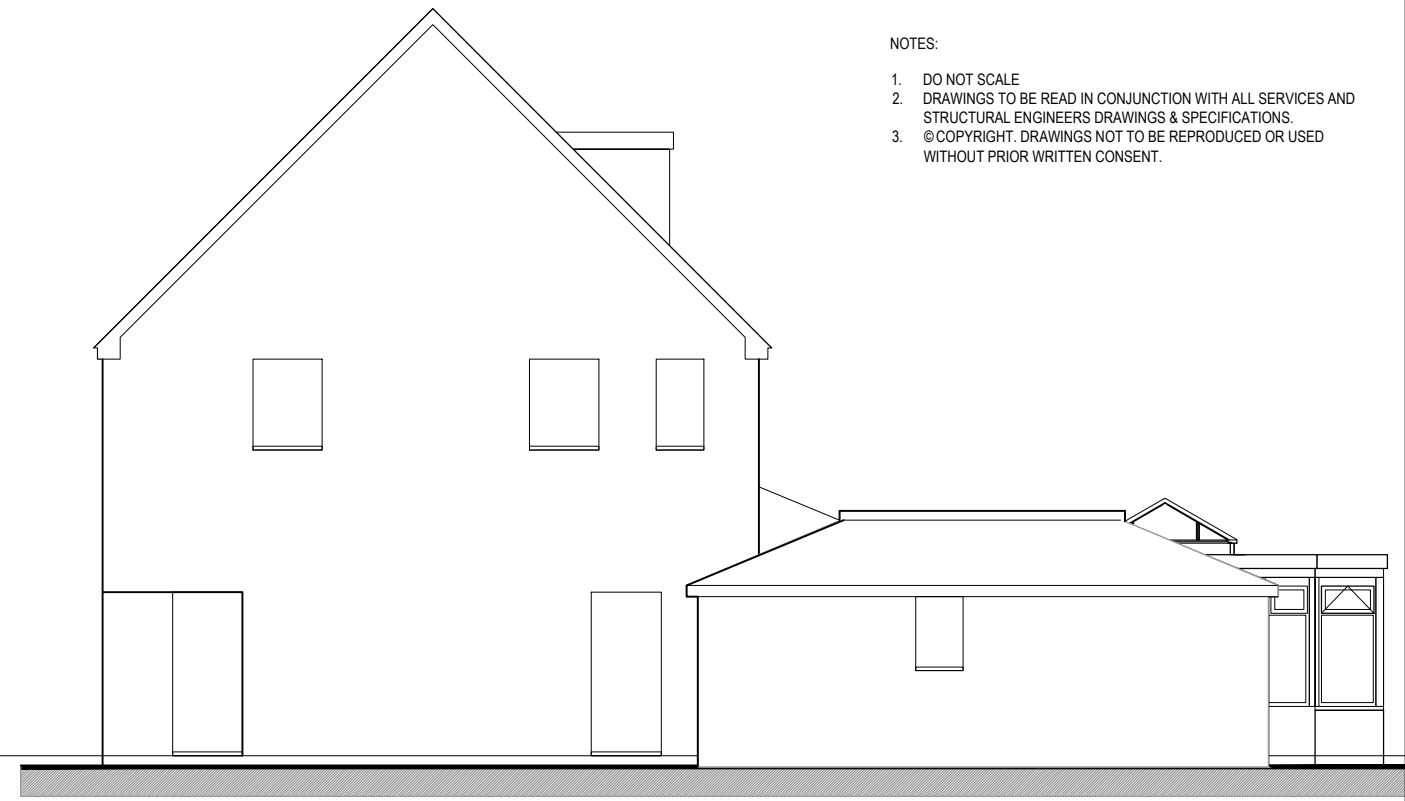

E2 Existing Side Elevation
07 (SCALE 1:100)

 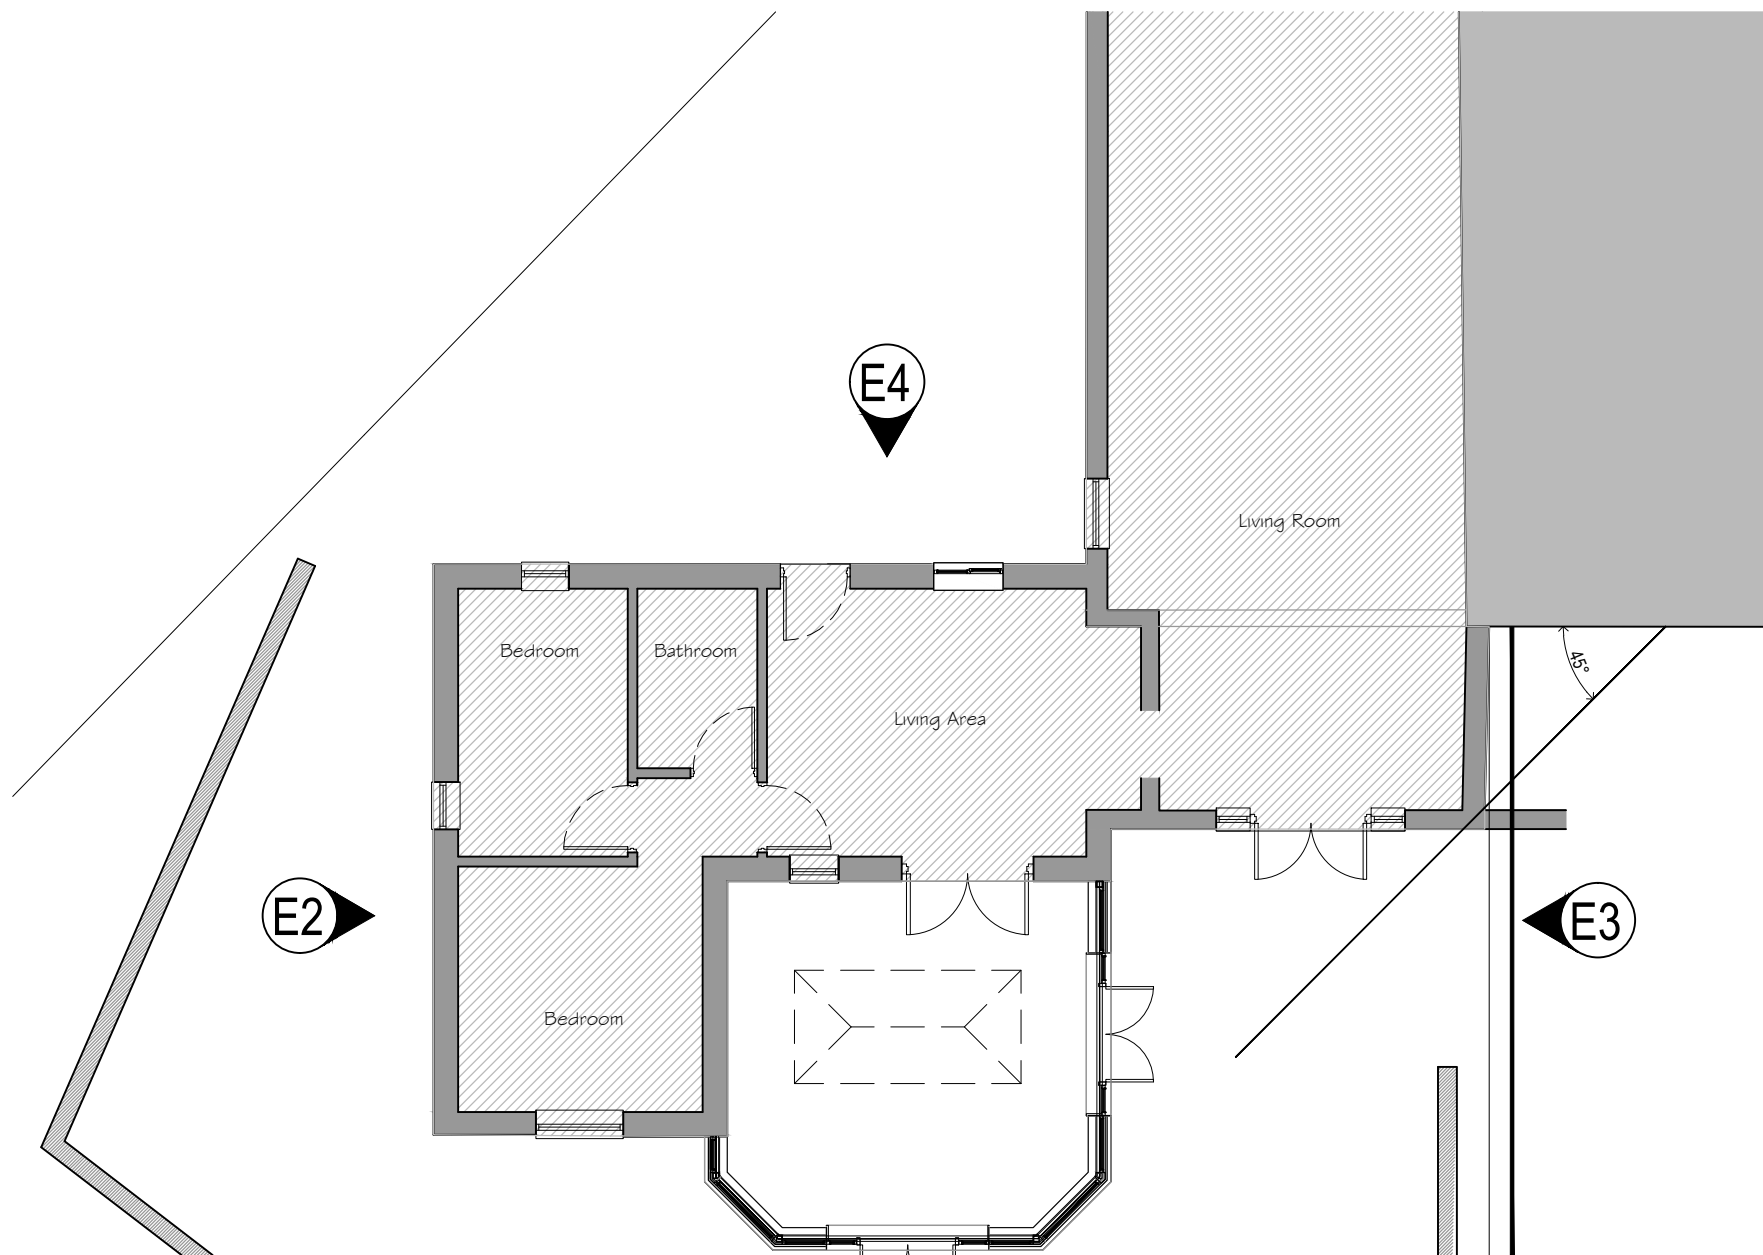

REF	DATE	REVISION	DRAWN	CHECKED
E	06/21	Revised for Planning		
D	05/21	Revised for Planning		
C	10/20	Added conservatory		
B	12/17	Annex dividing access door		
A	09/17	Scale Bar added		

SCALE 1:100@A3 | DATE Jul 17

ARCHTECH 43
M.07941 196892
T.01280 706608
Email:meaton43@yahoo.co.uk

DRAWING TITLE
Existing Plans & Elevations

PROJECT
**Proposed Rear Conservatory to
12 Bear Hedge, Ifley, Oxford
OX4 4JJ**

CLIENT
For Mr & Mrs Johns

DRAWING NUMBER
M1724 / 01

REV.
E