



NOTES:


1. DO NOT SCALE
2. DRAWINGS TO BE READ IN CONJUNCTION WITH ALL SERVICES AND STRUCTURAL ENGINEERS DRAWINGS & SPECIFICATIONS.
3. © COPYRIGHT. DRAWINGS NOT TO BE REPRODUCED OR USED WITHOUT PRIOR WRITTEN CONSENT.

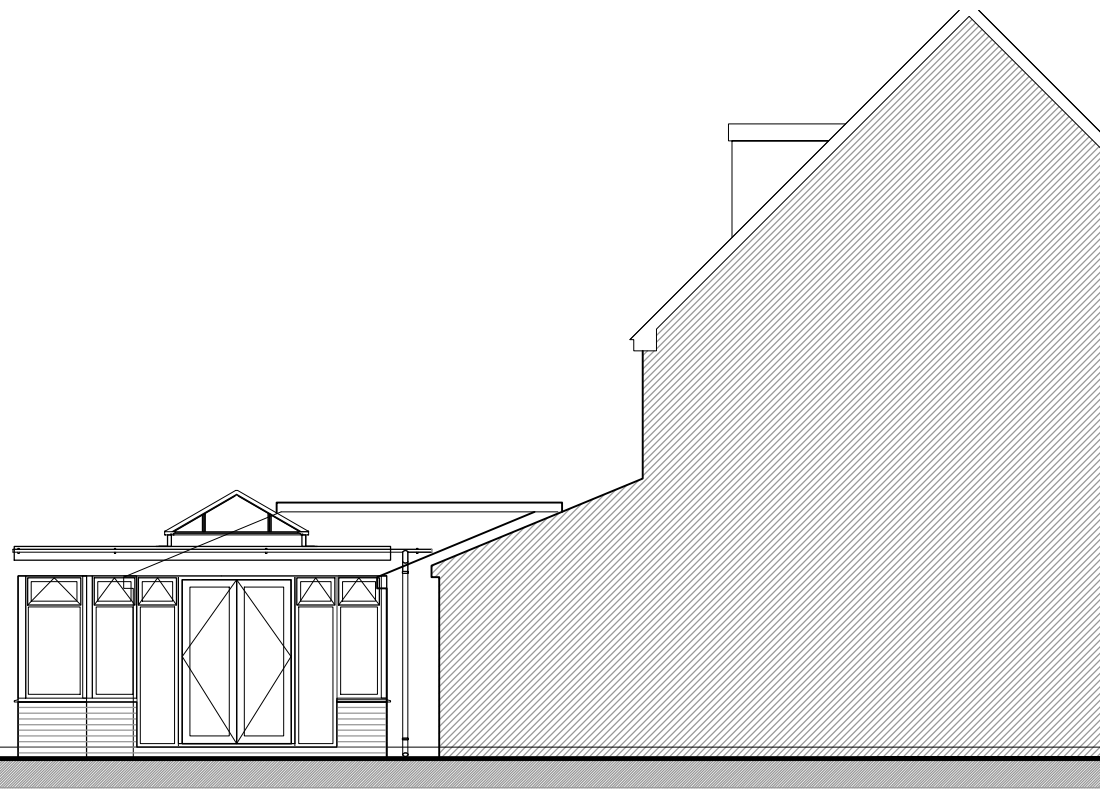


E3 Existing Side Elevation
03 (SCALE 1:100)

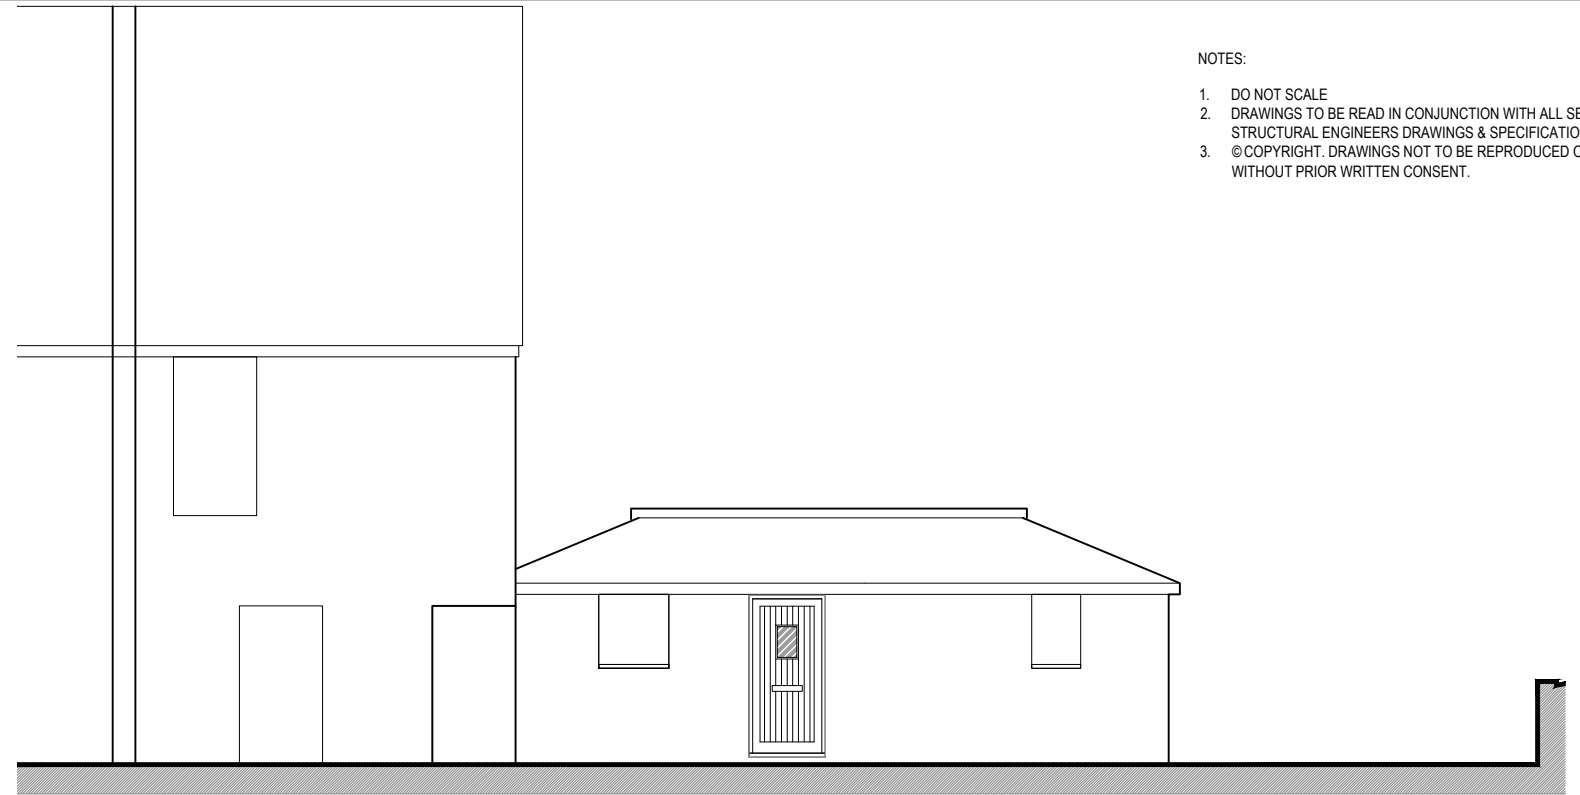

E4 Existing Front Elevation
03 (SCALE 1:100)

 

REF	DATE	REVISION	DRAWN	CHECKED
C	06/17	Issued for Planning		
B	05/21	Issued for Planning		
A	09/17	Front/Side Elevations		

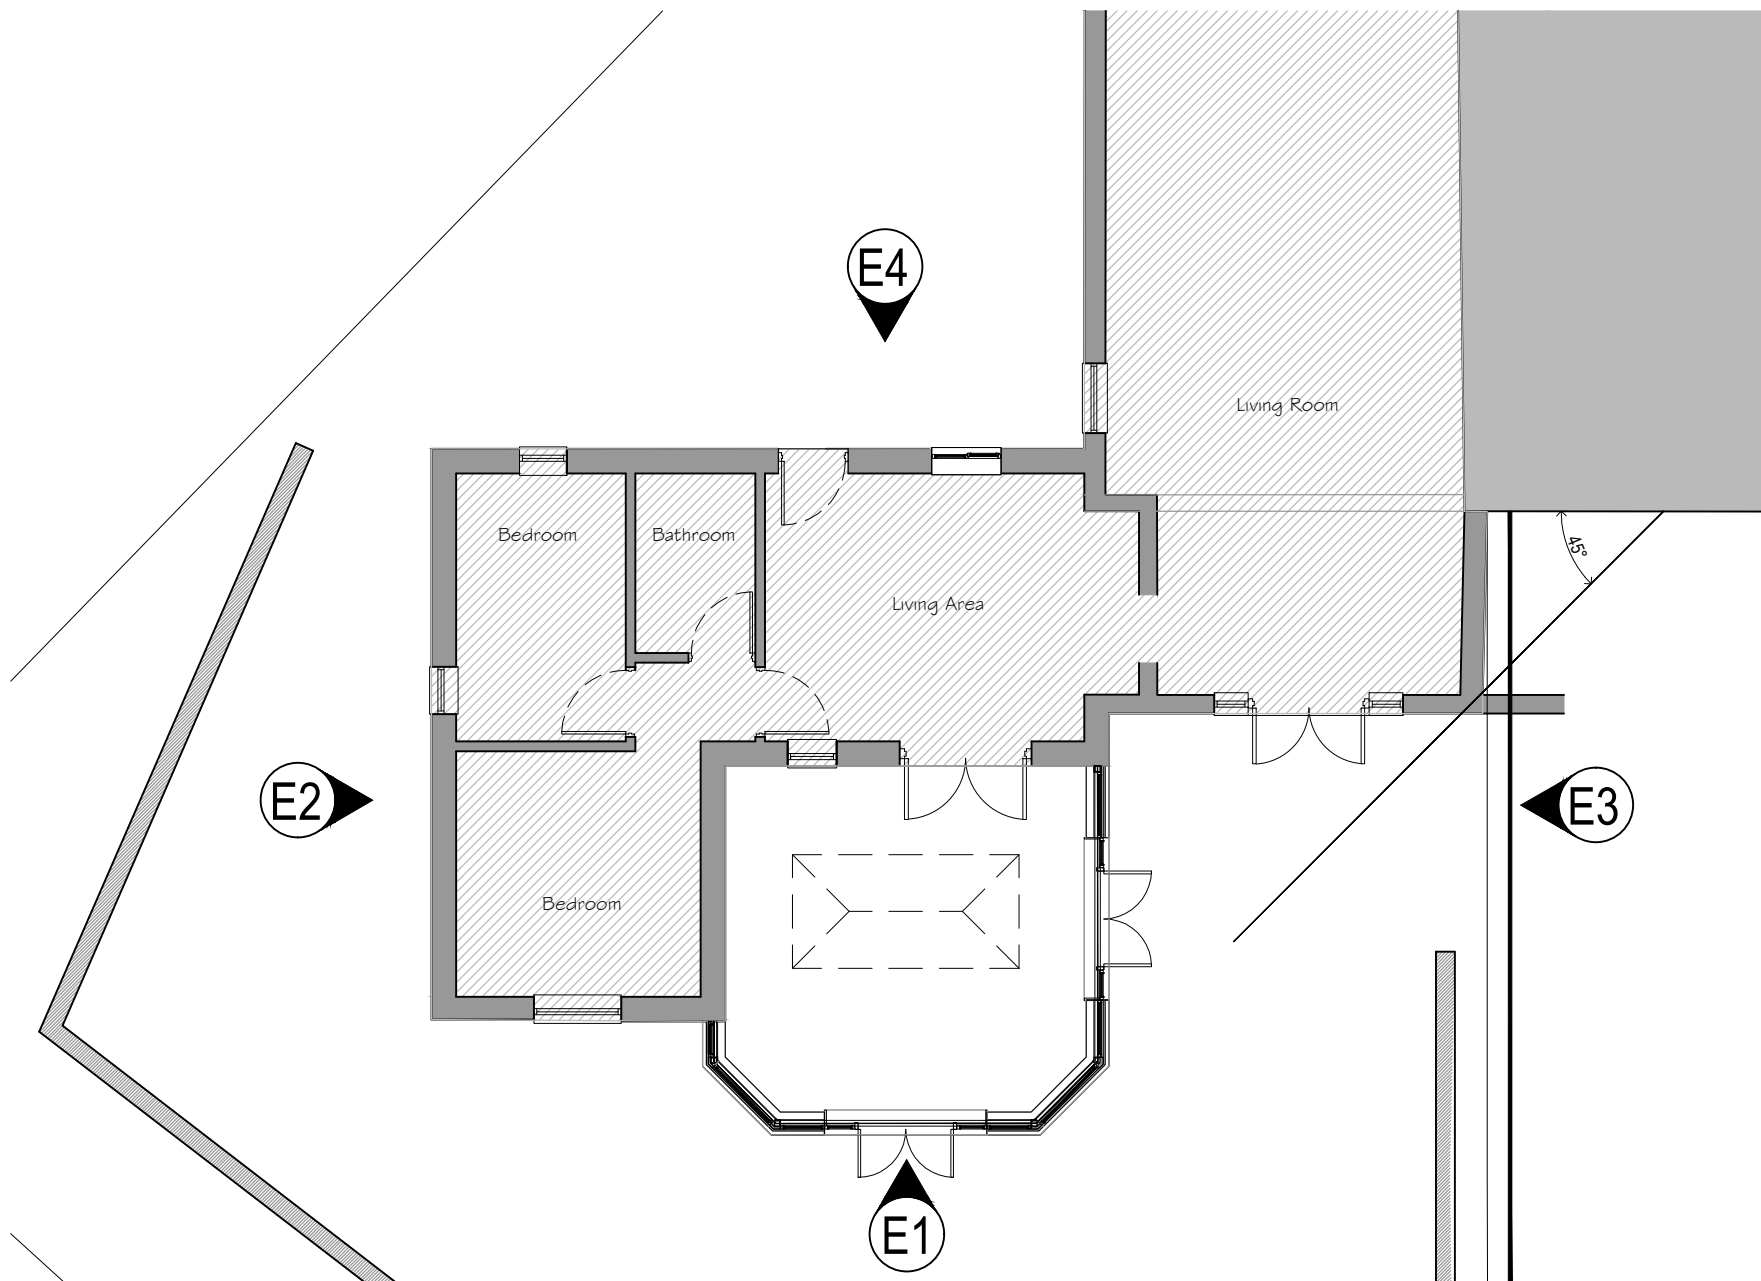

SCALE 1:100@A3 | DATE Oct 20

ARCHTECH 43
 M.07941 196892
 T.01280 706608
 Email:meaton43@yahoo.co.uk

DRAWING TITLE
Existing Plans & Elevations

PROJECT
**Proposed Rear Conservatory to
 12 Bear Hedge, Ifley, Oxford
 OX4 4JJ**

CLIENT
For Mr & Mrs Johns

DRAWING NUMBER M1724 / 03	REV. C
-------------------------------------	------------------