



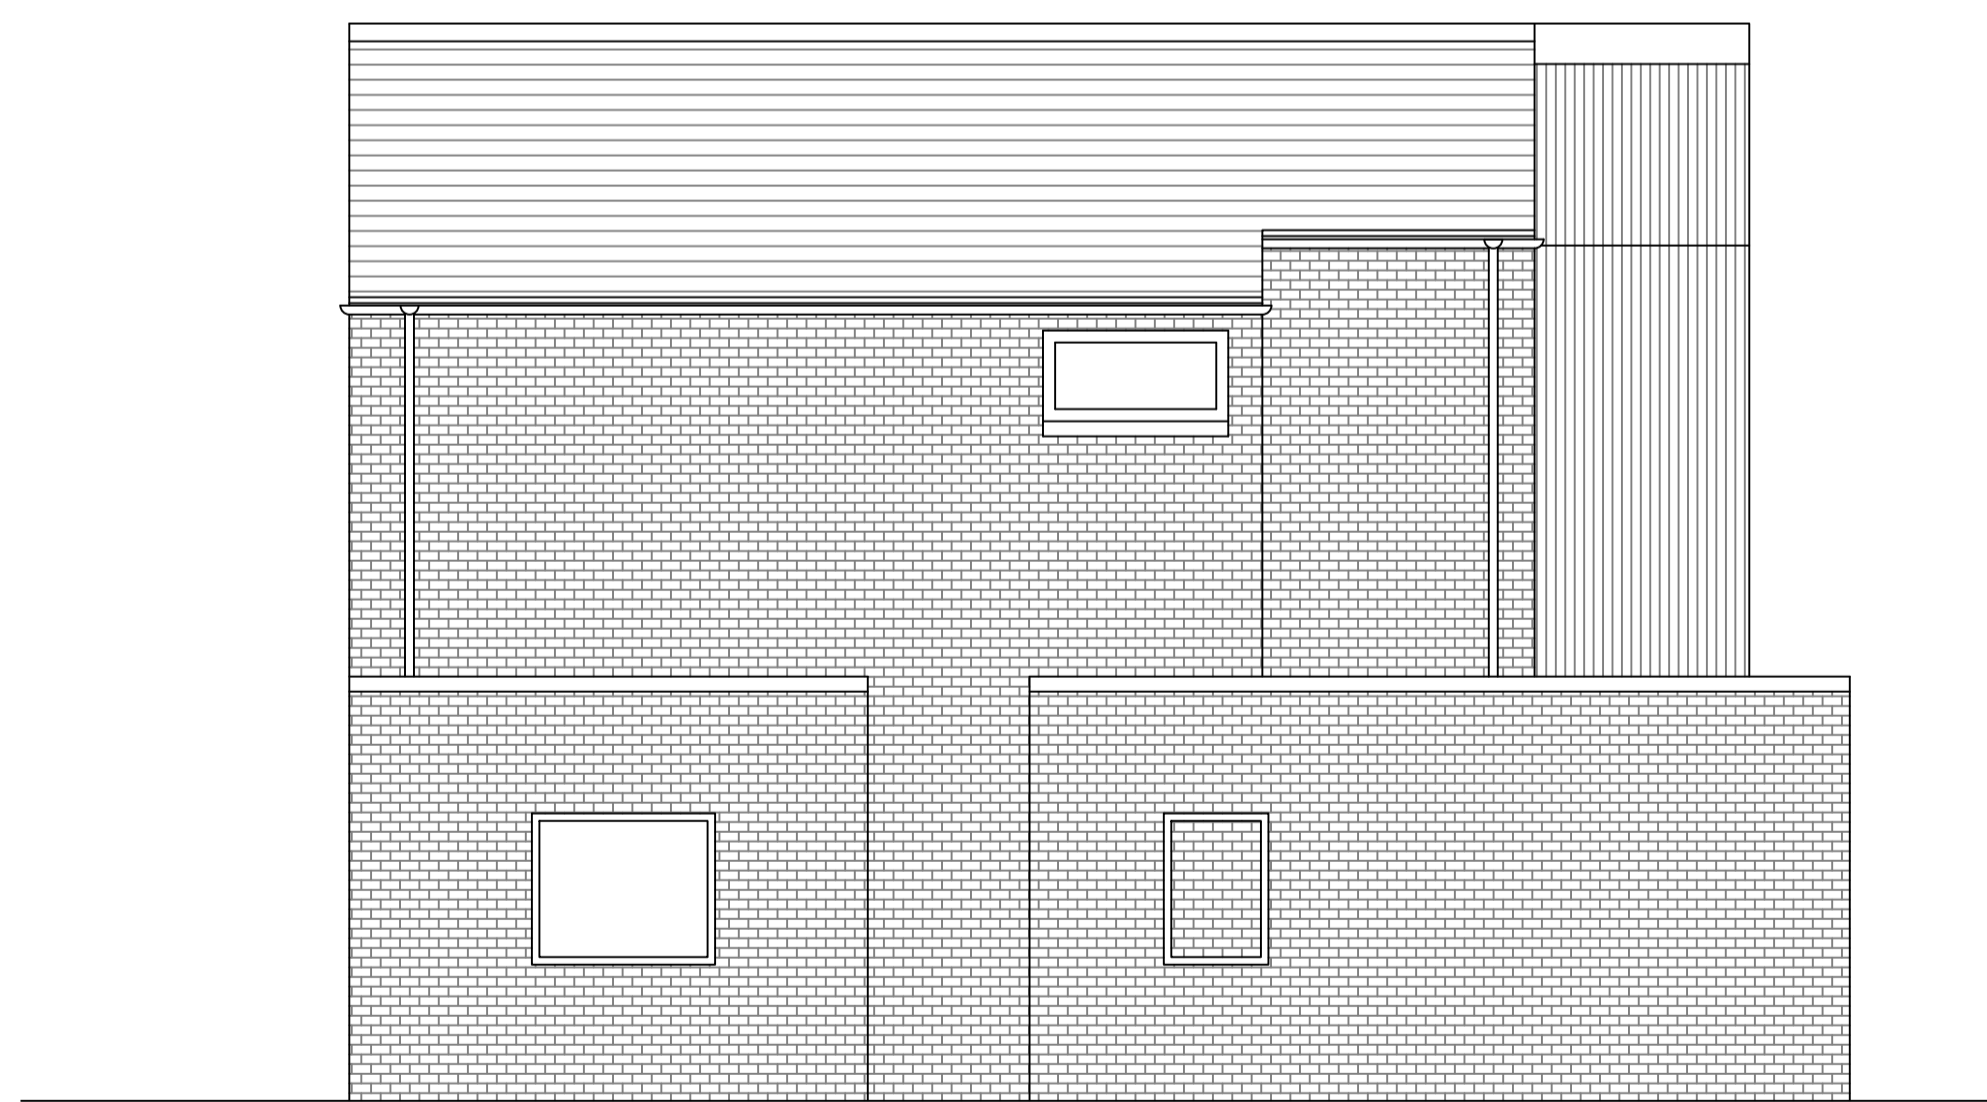


0m 1m 2m 3m 4m 5m  
**FRONT ELEVATION 1:50**

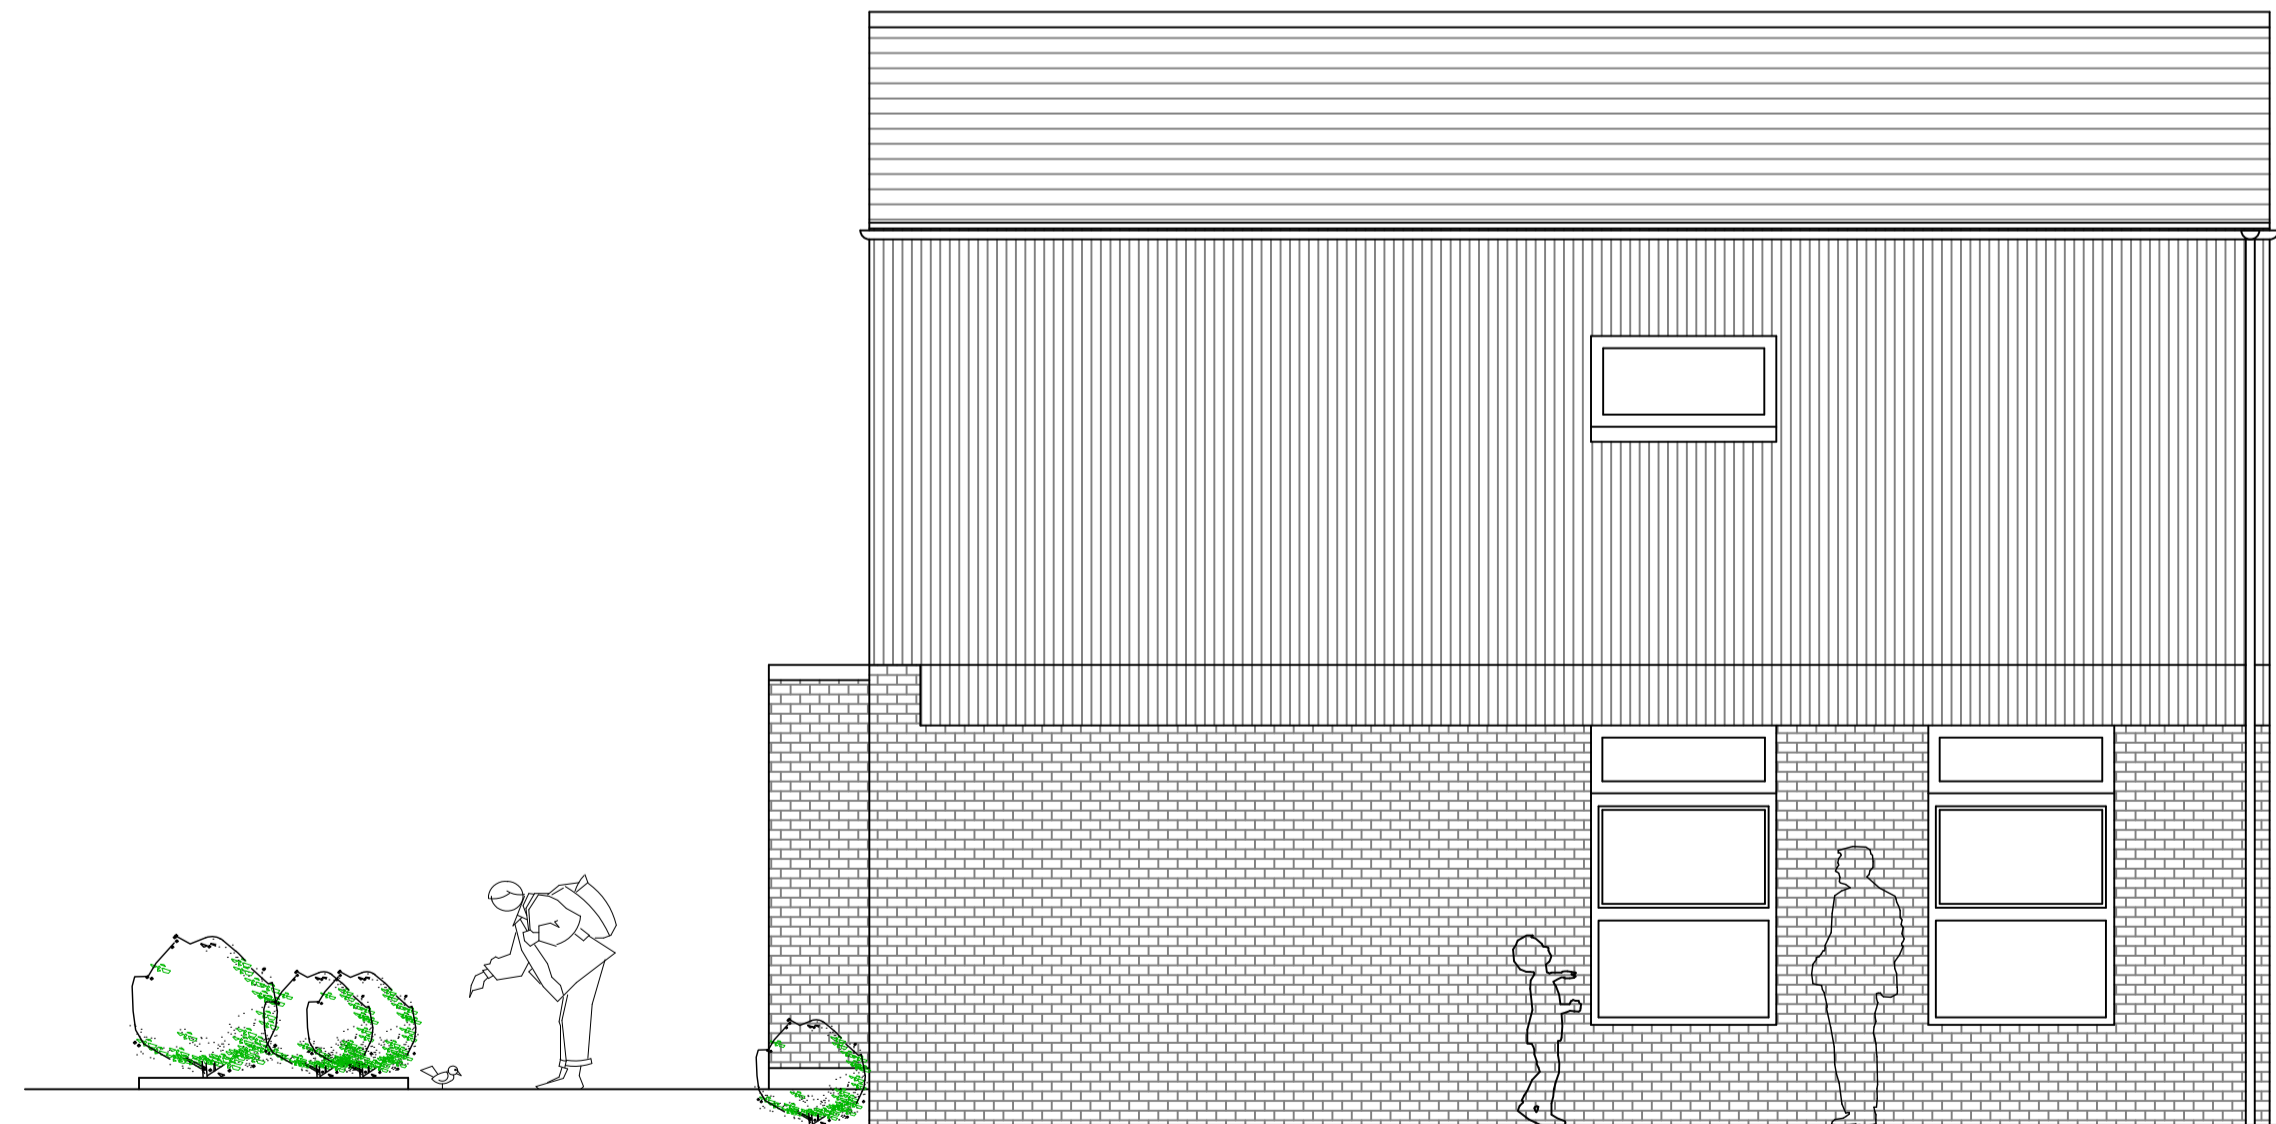

0m 1m 2m 3m 4m 5m  
**SIDE ELEVATION 1:50**



0m 1m 2m 3m 4m 5m  
**SIDE ELEVATION 1:50**

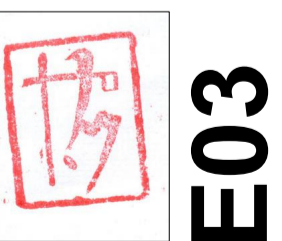

**E03**

**EXISTING ELEVATIONS**

<b>PLANNING</b>	
CLIENT	GRAHAM FERGUSON
PROJECT	11 Stansfield Close Oxford OX3 8TH
DRAWN BY	info@westoxfordarchitects.com