


0m 1m 2m 3m 4m 5m
GROUND FLOOR PLAN 1:50



0m 1m 2m 3m 4m 5m
ROOF PLAN 1:50

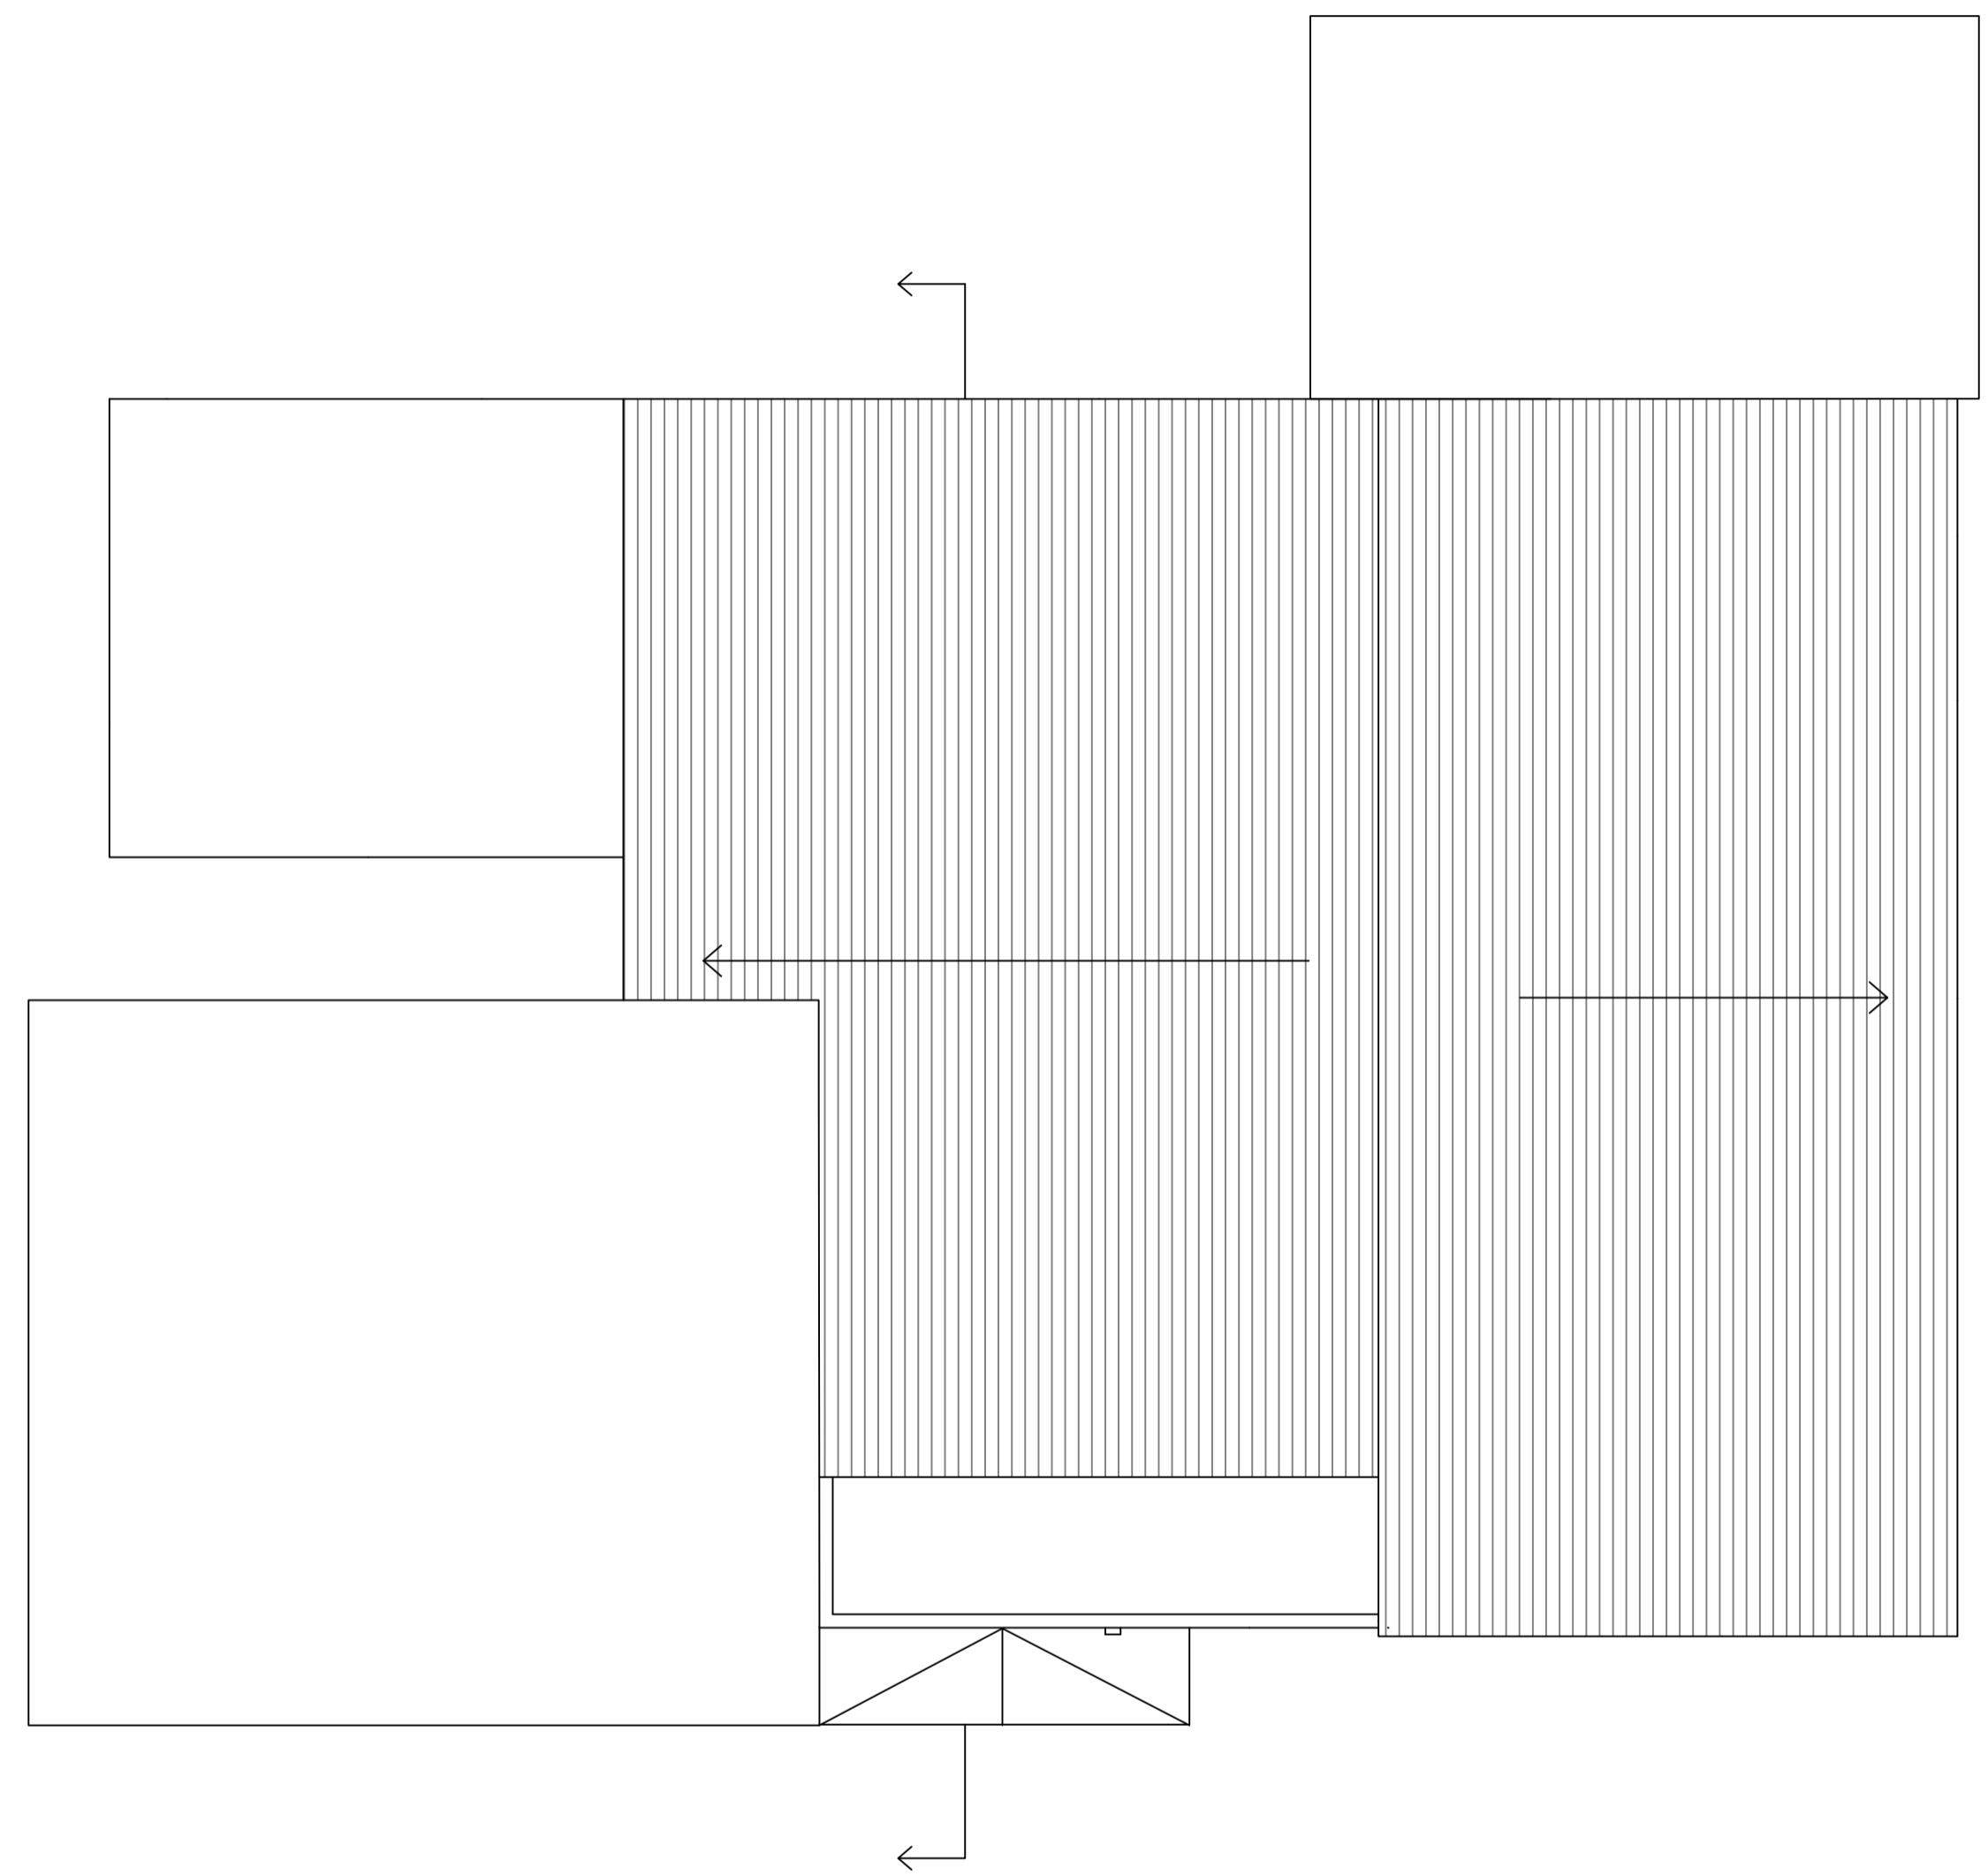

E02

EXISTING PLANS

PLANNING	
CLIENT	GRAHAM FERGUSON
PROJECT	11 Stansfield Close Oxford OX3 8TH
DRAWN BY	info@westoxfordarchitects.com