



0m 1m 2m 3m 4m 5m
GROUND FLOOR PLAN 1:50

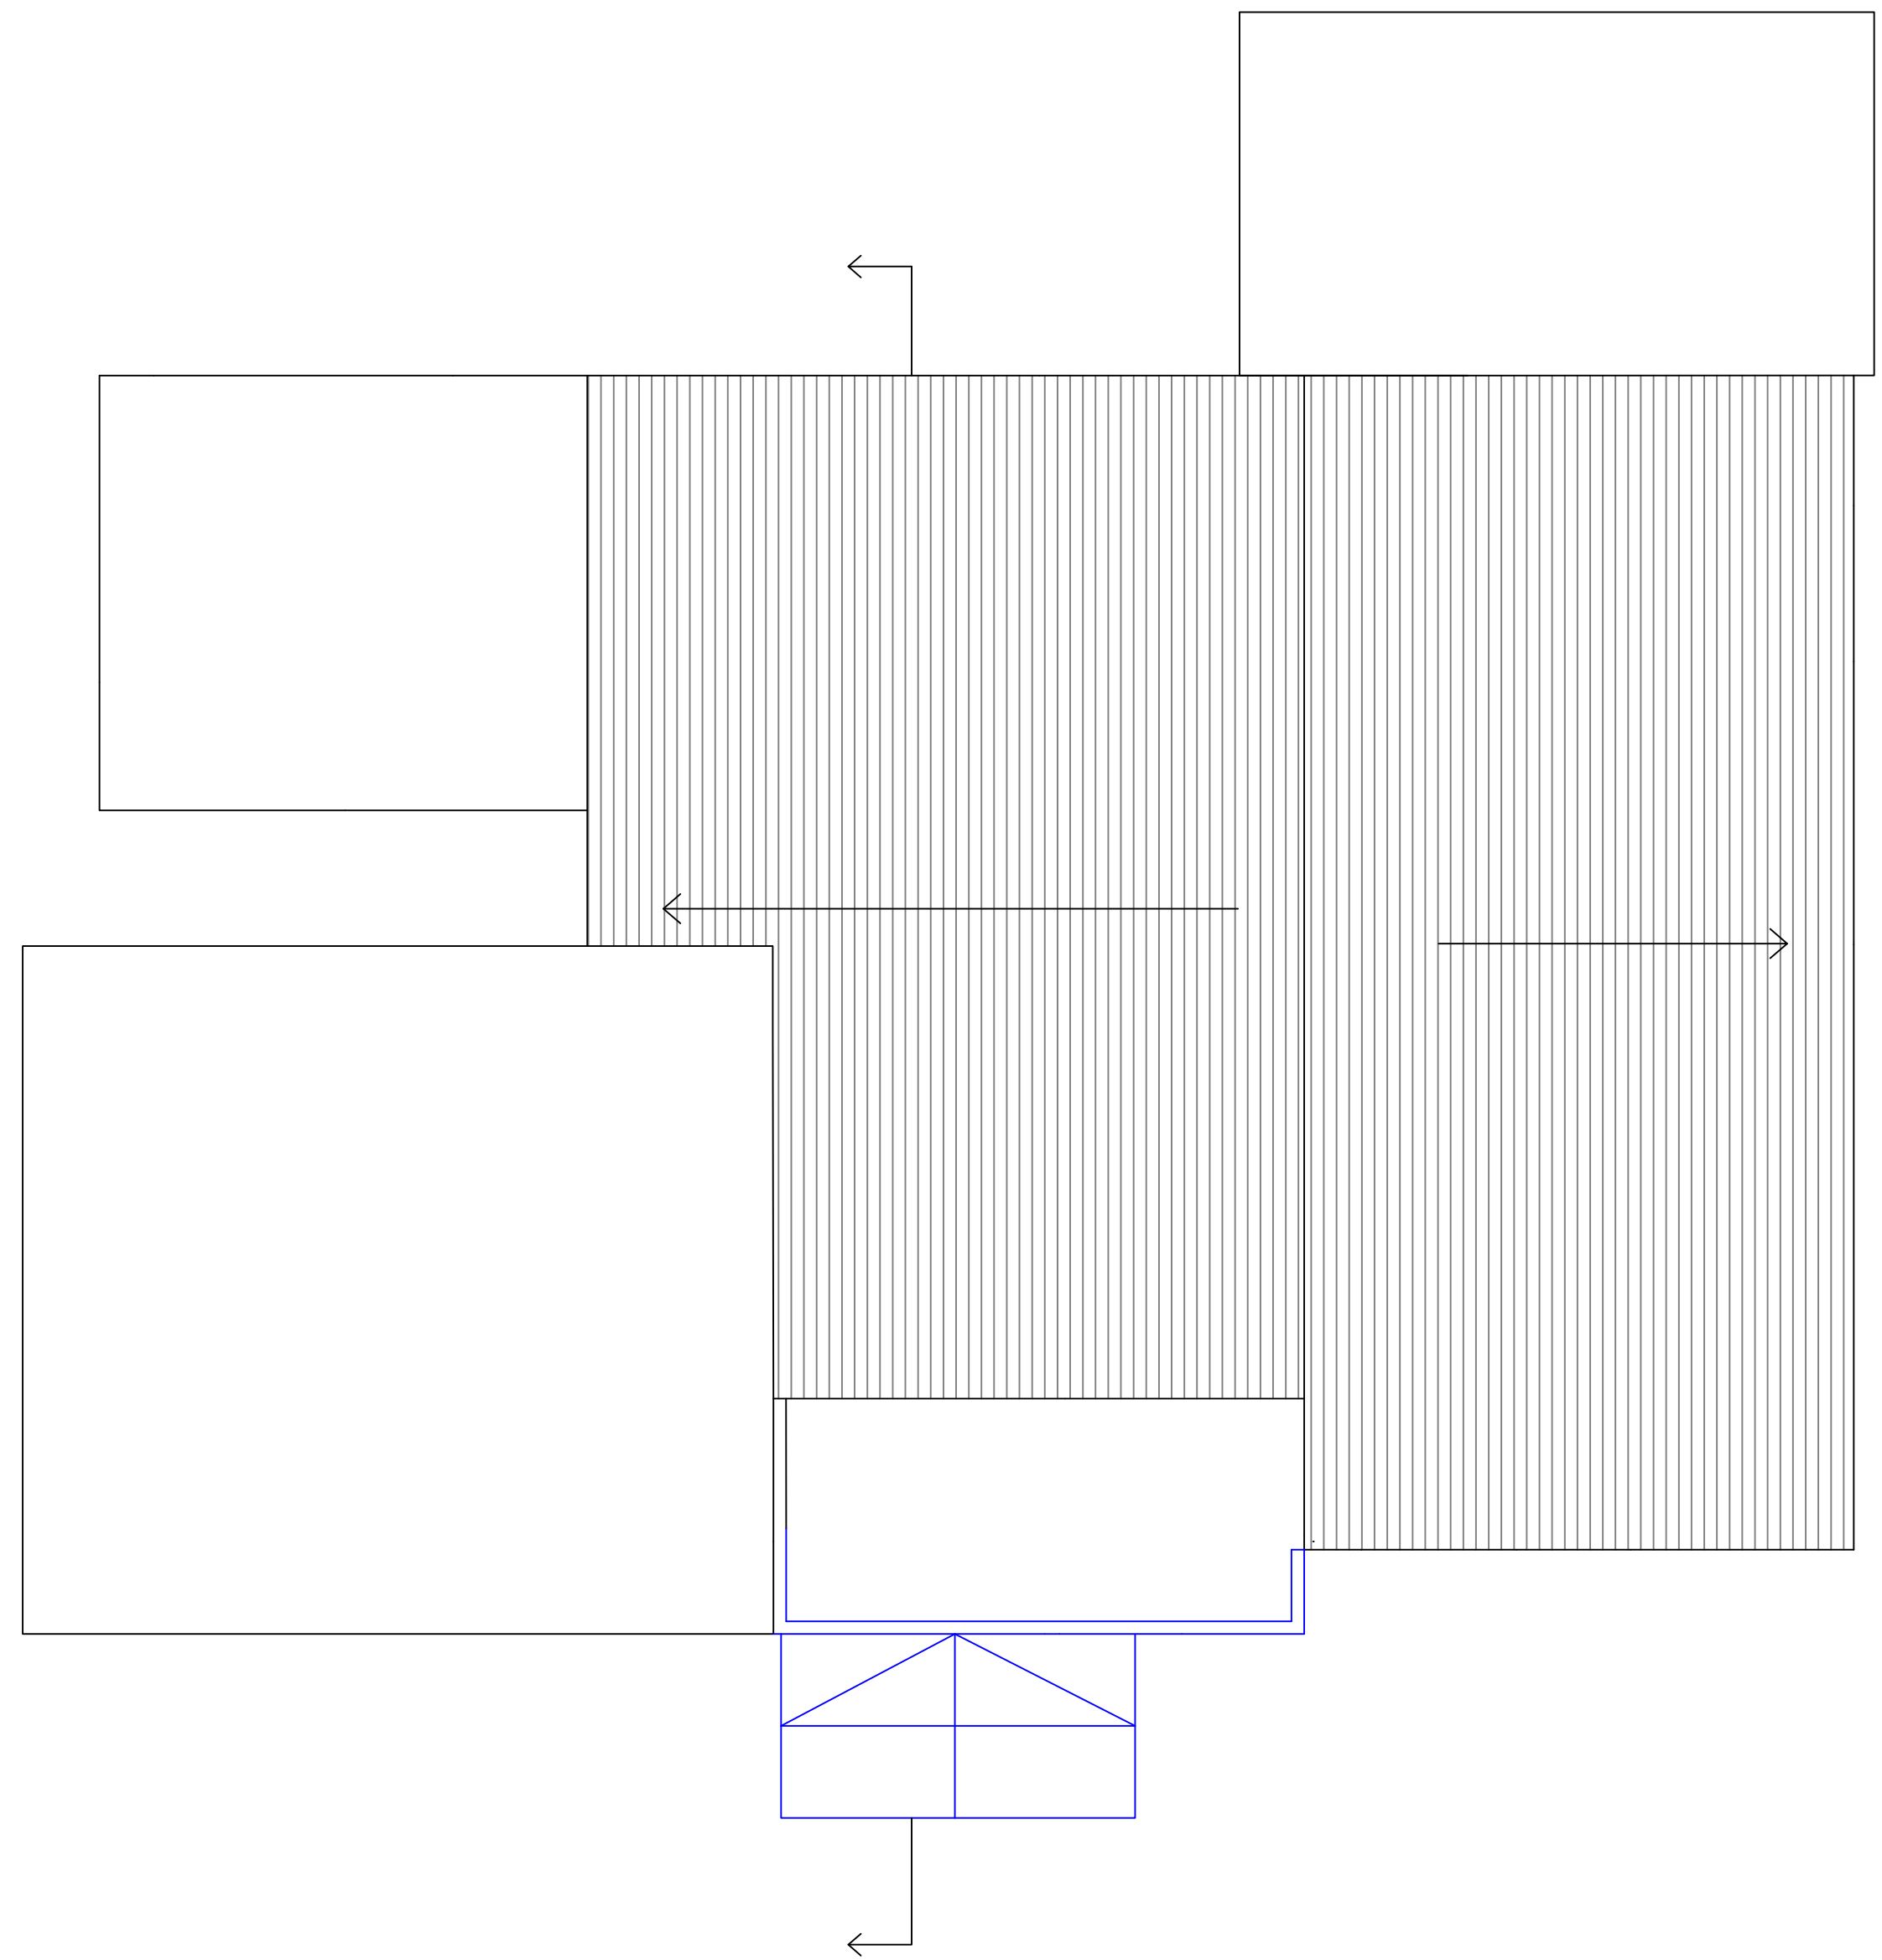

0m 1m 2m 3m 4m 5m
ROOF PLAN 1:50



 **PROPOSED WORKS**

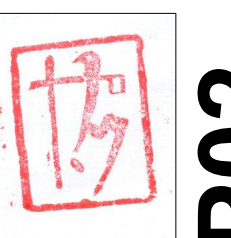

P02

PROPOSED PLANS

PLANNING					
CLIENT: GRAHAM FERGUSON					
PROJECT: 11 Stansfield Close Oxford OX3 8TH					
DRAWN BY: info@westoxfordarchitects.com					
JOB NO.	DRAWING NO.	REVISION	DATE DRAWN	DRAWN BY	SCALE
	P02		JUNE 2021	RAR	1:50