



ROOF PLAN 1:100

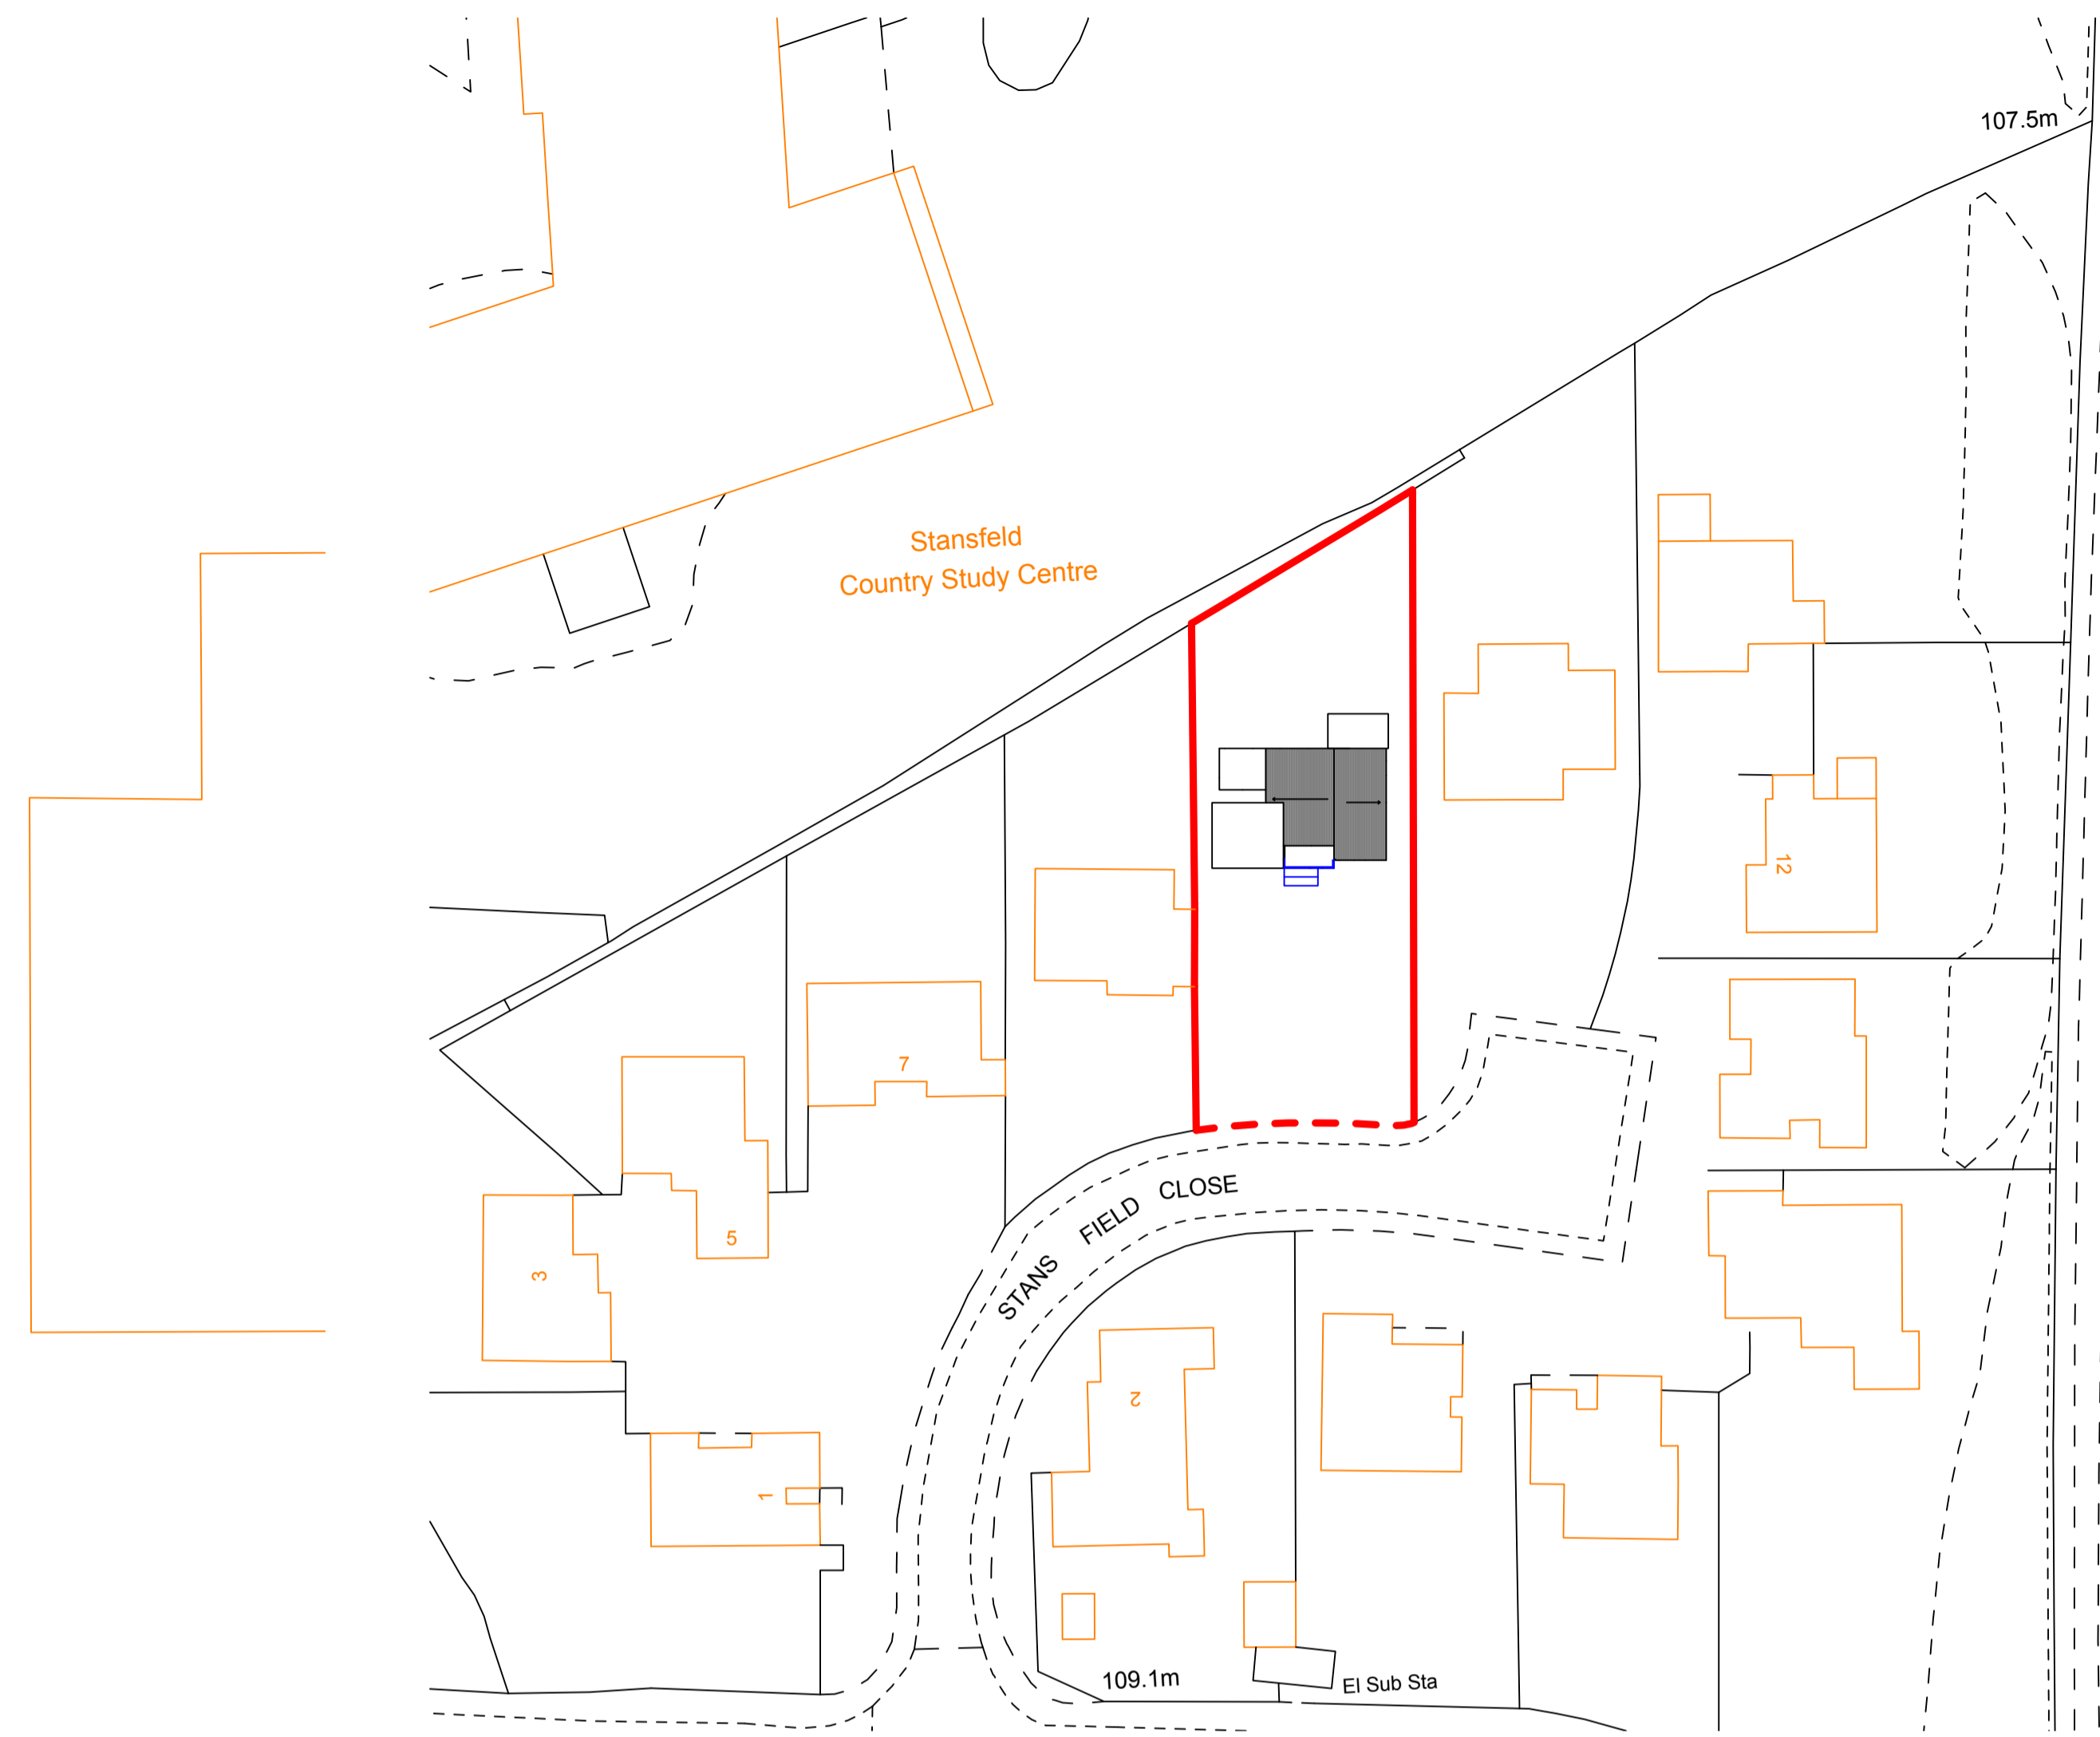

BLOCK PLAN 1:500

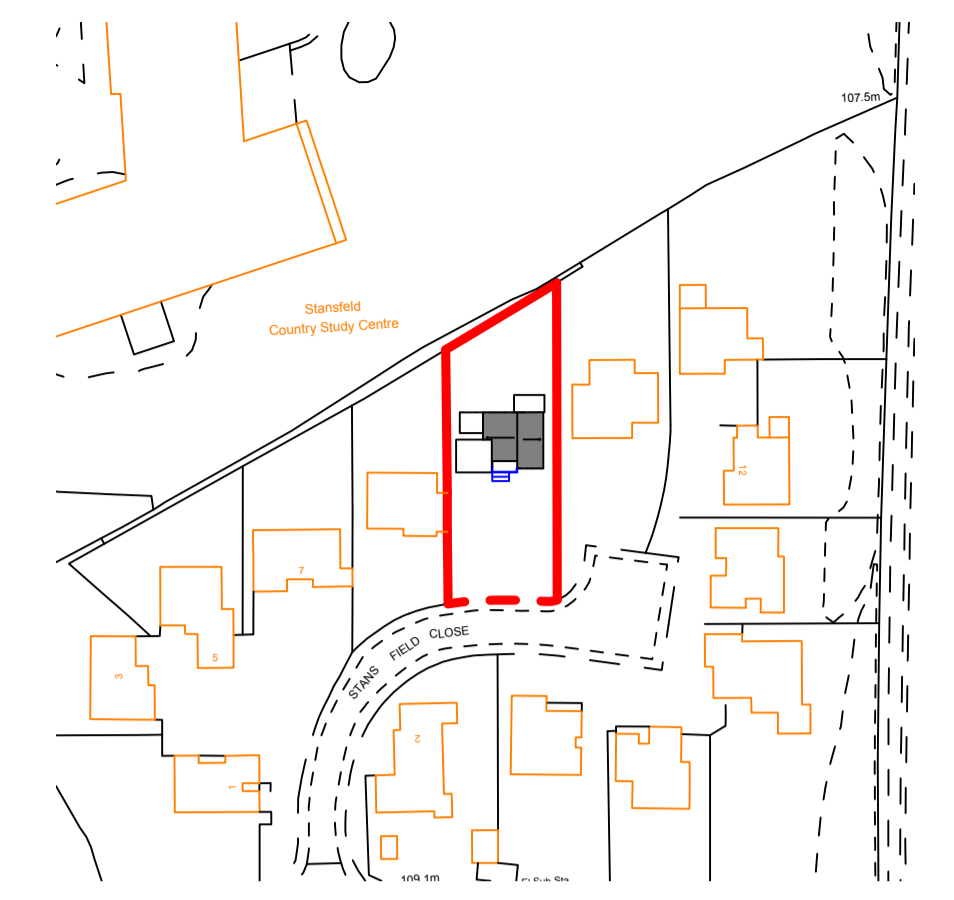

SITE PLAN 1:1250



— Boundary

 PROPOSED WORKS



P01

**PROPOSED SITE**

**PLANNING**

CLIENT	GRAHAM FERGUSON			
PROJECT	11 Stansfield Close Oxford OX3 8TH			
DRAWN BY	info@westoxfordarchitects.com			
JOB NO.	DRAWING NO.	DATE DRAWN	DRAWN BY	SCALE
P01	P01	JUNE 2021	RAR	1:50