



FRONT ELEVATION 1:50

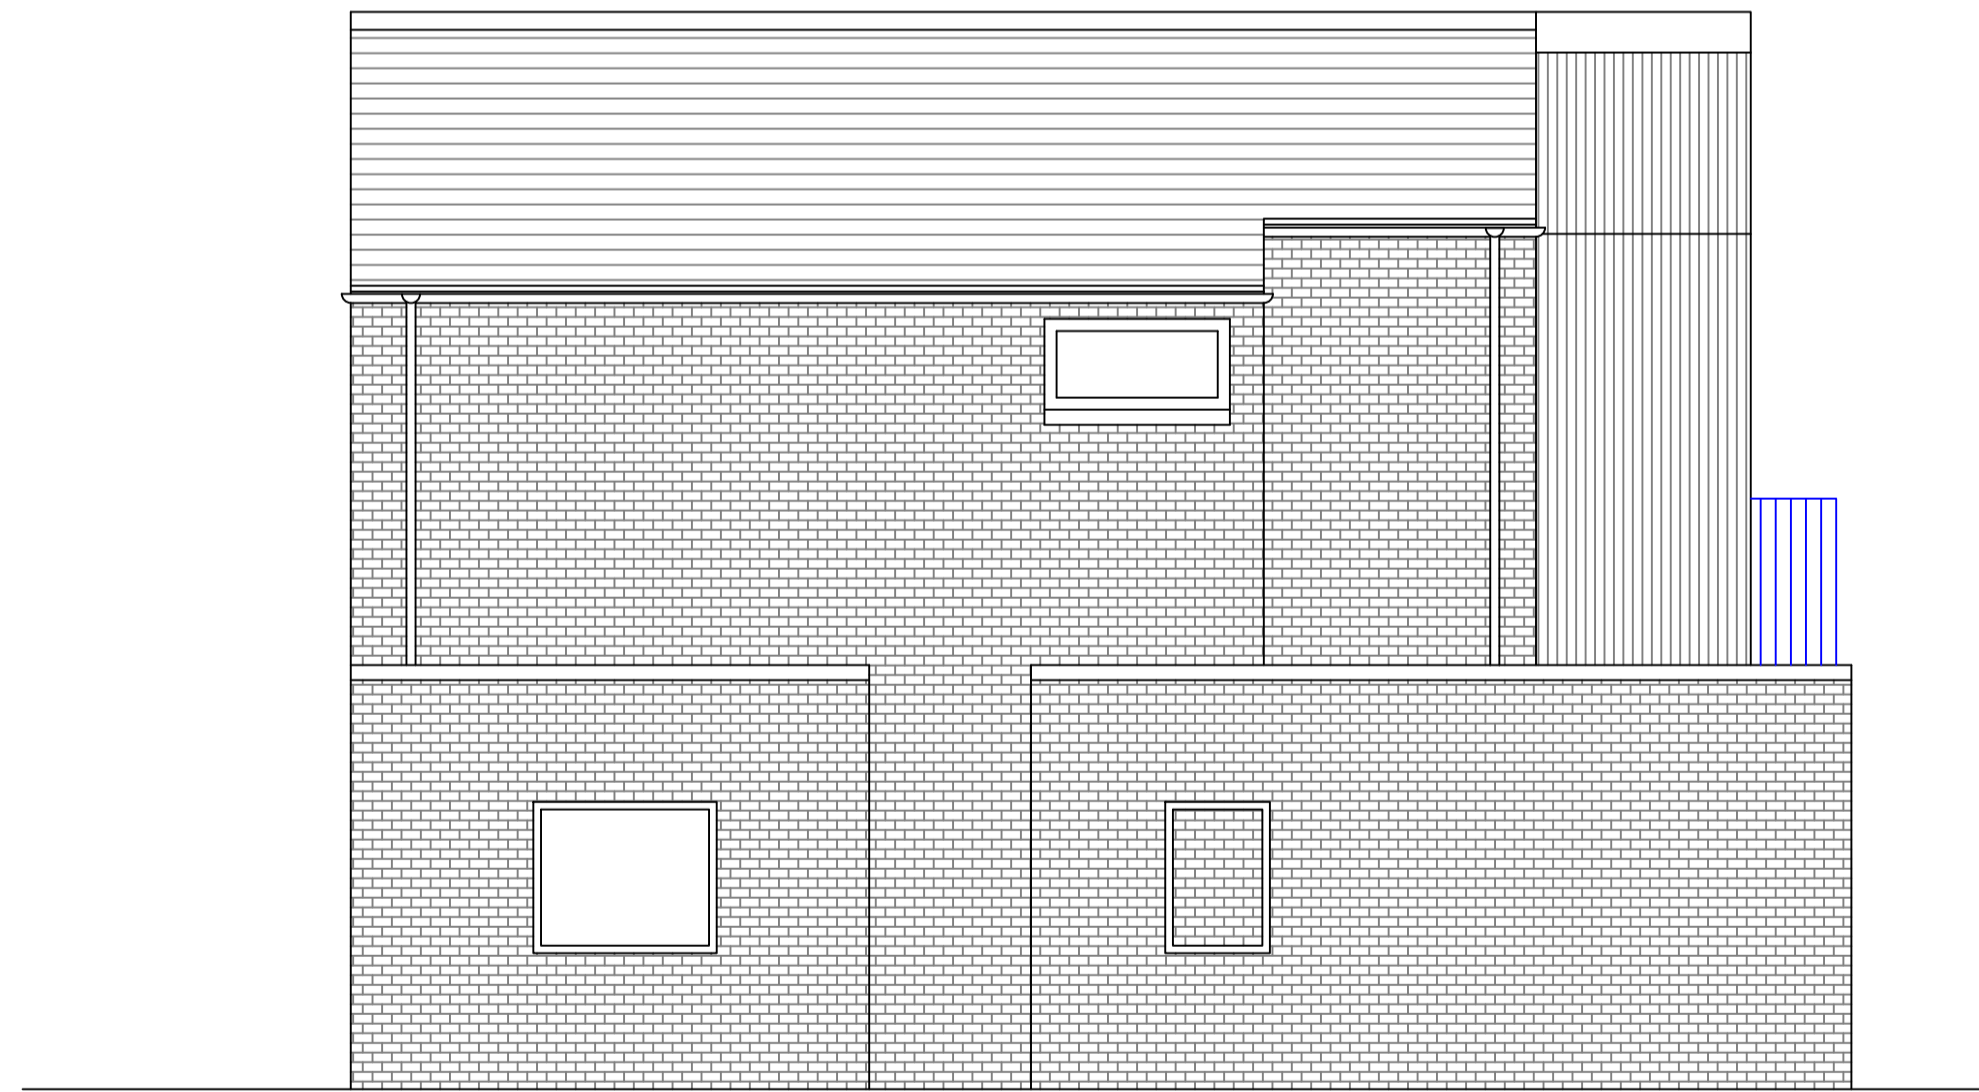


SIDE ELEVATION 1:50

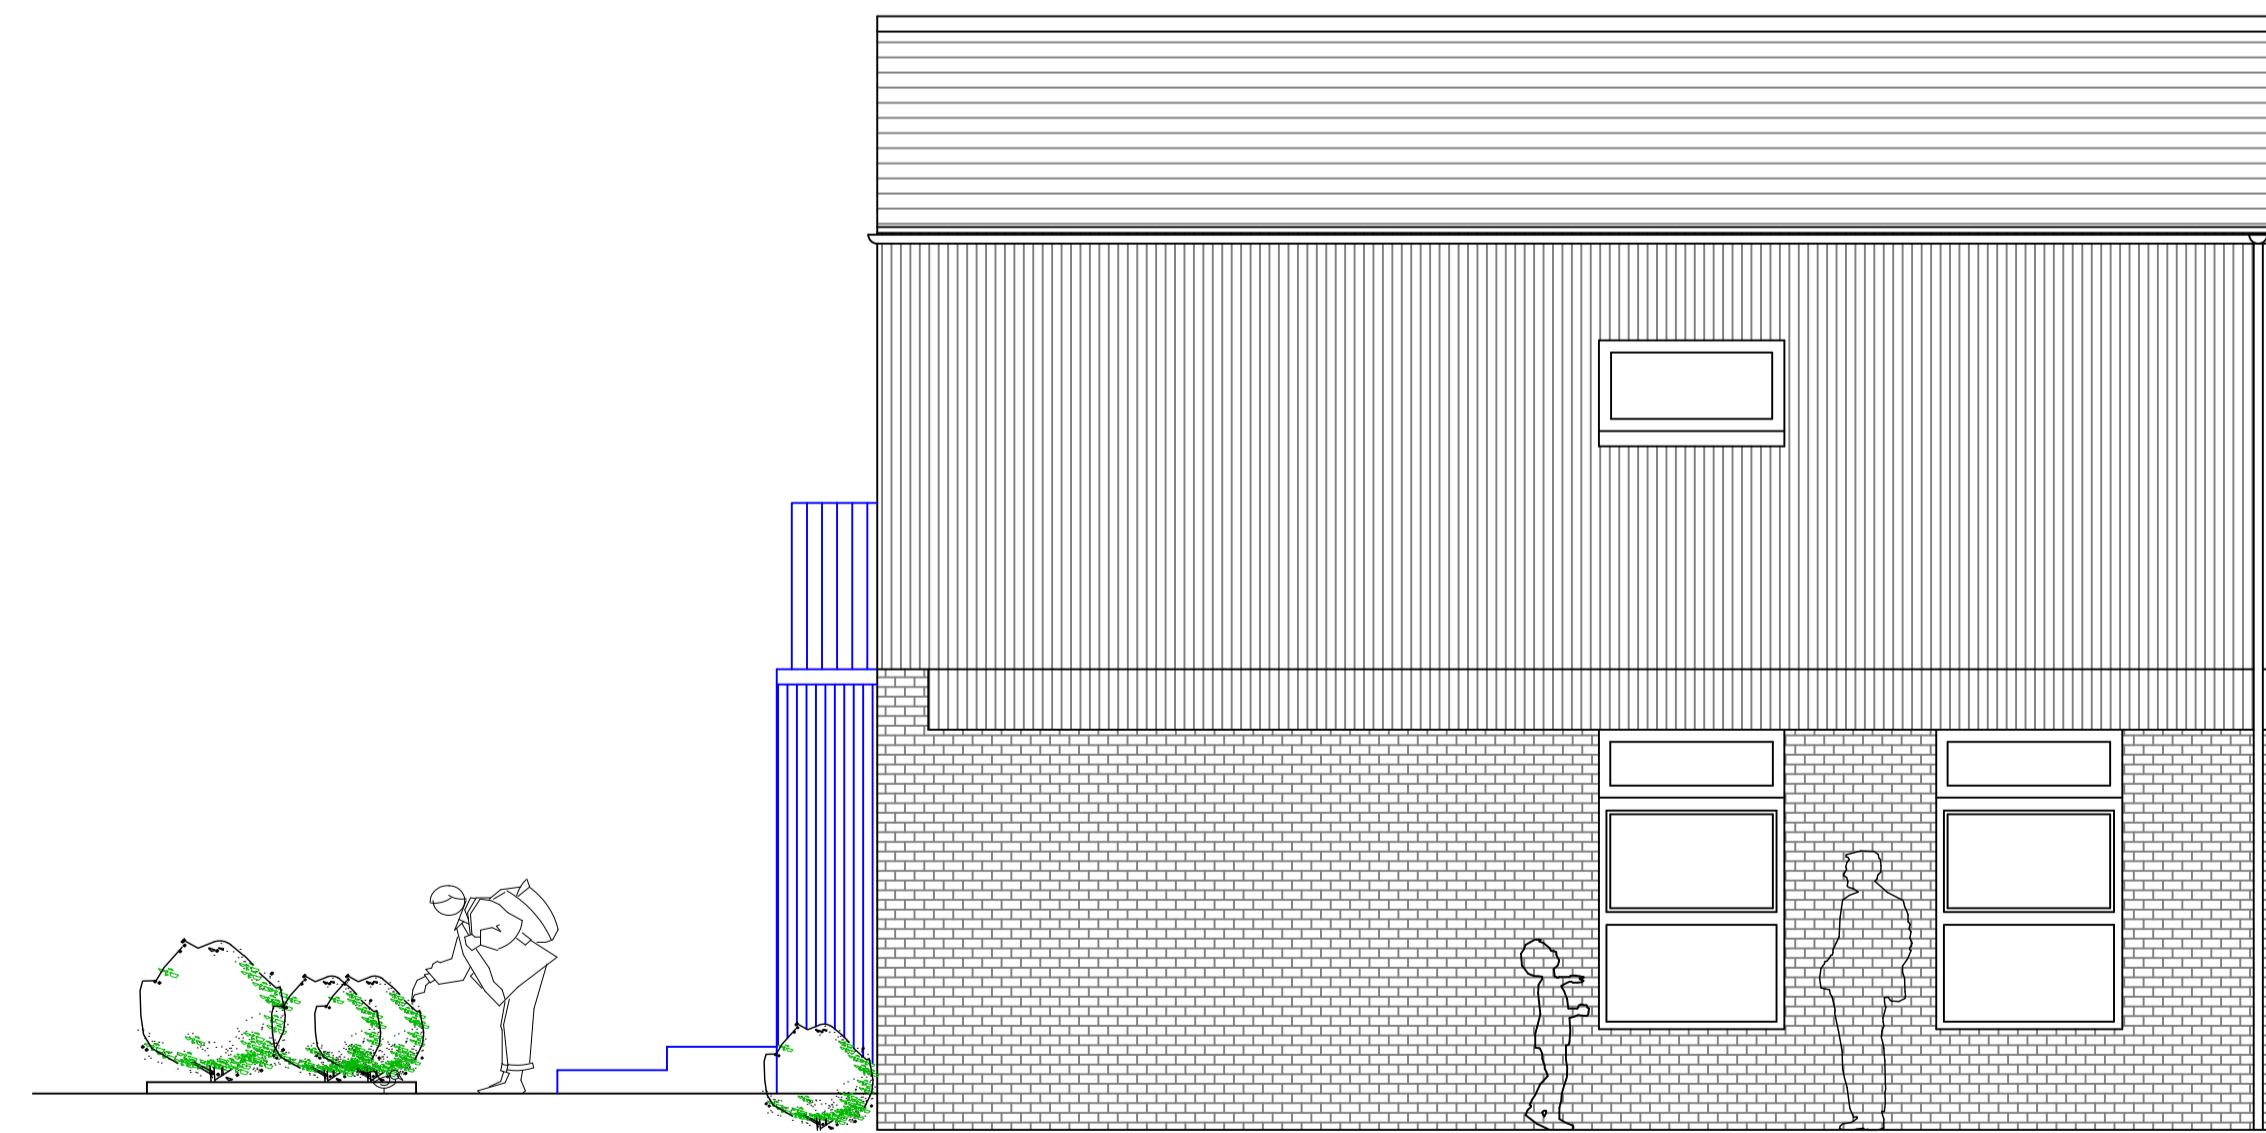

SIDE ELEVATION 1:50

 PROPOSED WORKS

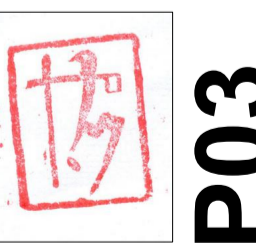

P03

PROPOSED ELEVATIONS

PLANNING					
CLIENT GRAHAM FERGUSON					
PROJECT 11 Stansfield Close Oxford OX3 8TH					
DRAWN BY info@westoxfordarchitects.com					
JOB NO.	DRAWING NO.	REVISION	DATE DRAWN	DRAWN BY	SCALE
	P03		JUNE 2021	RAR	1:50