



ROOF PLAN 1:100

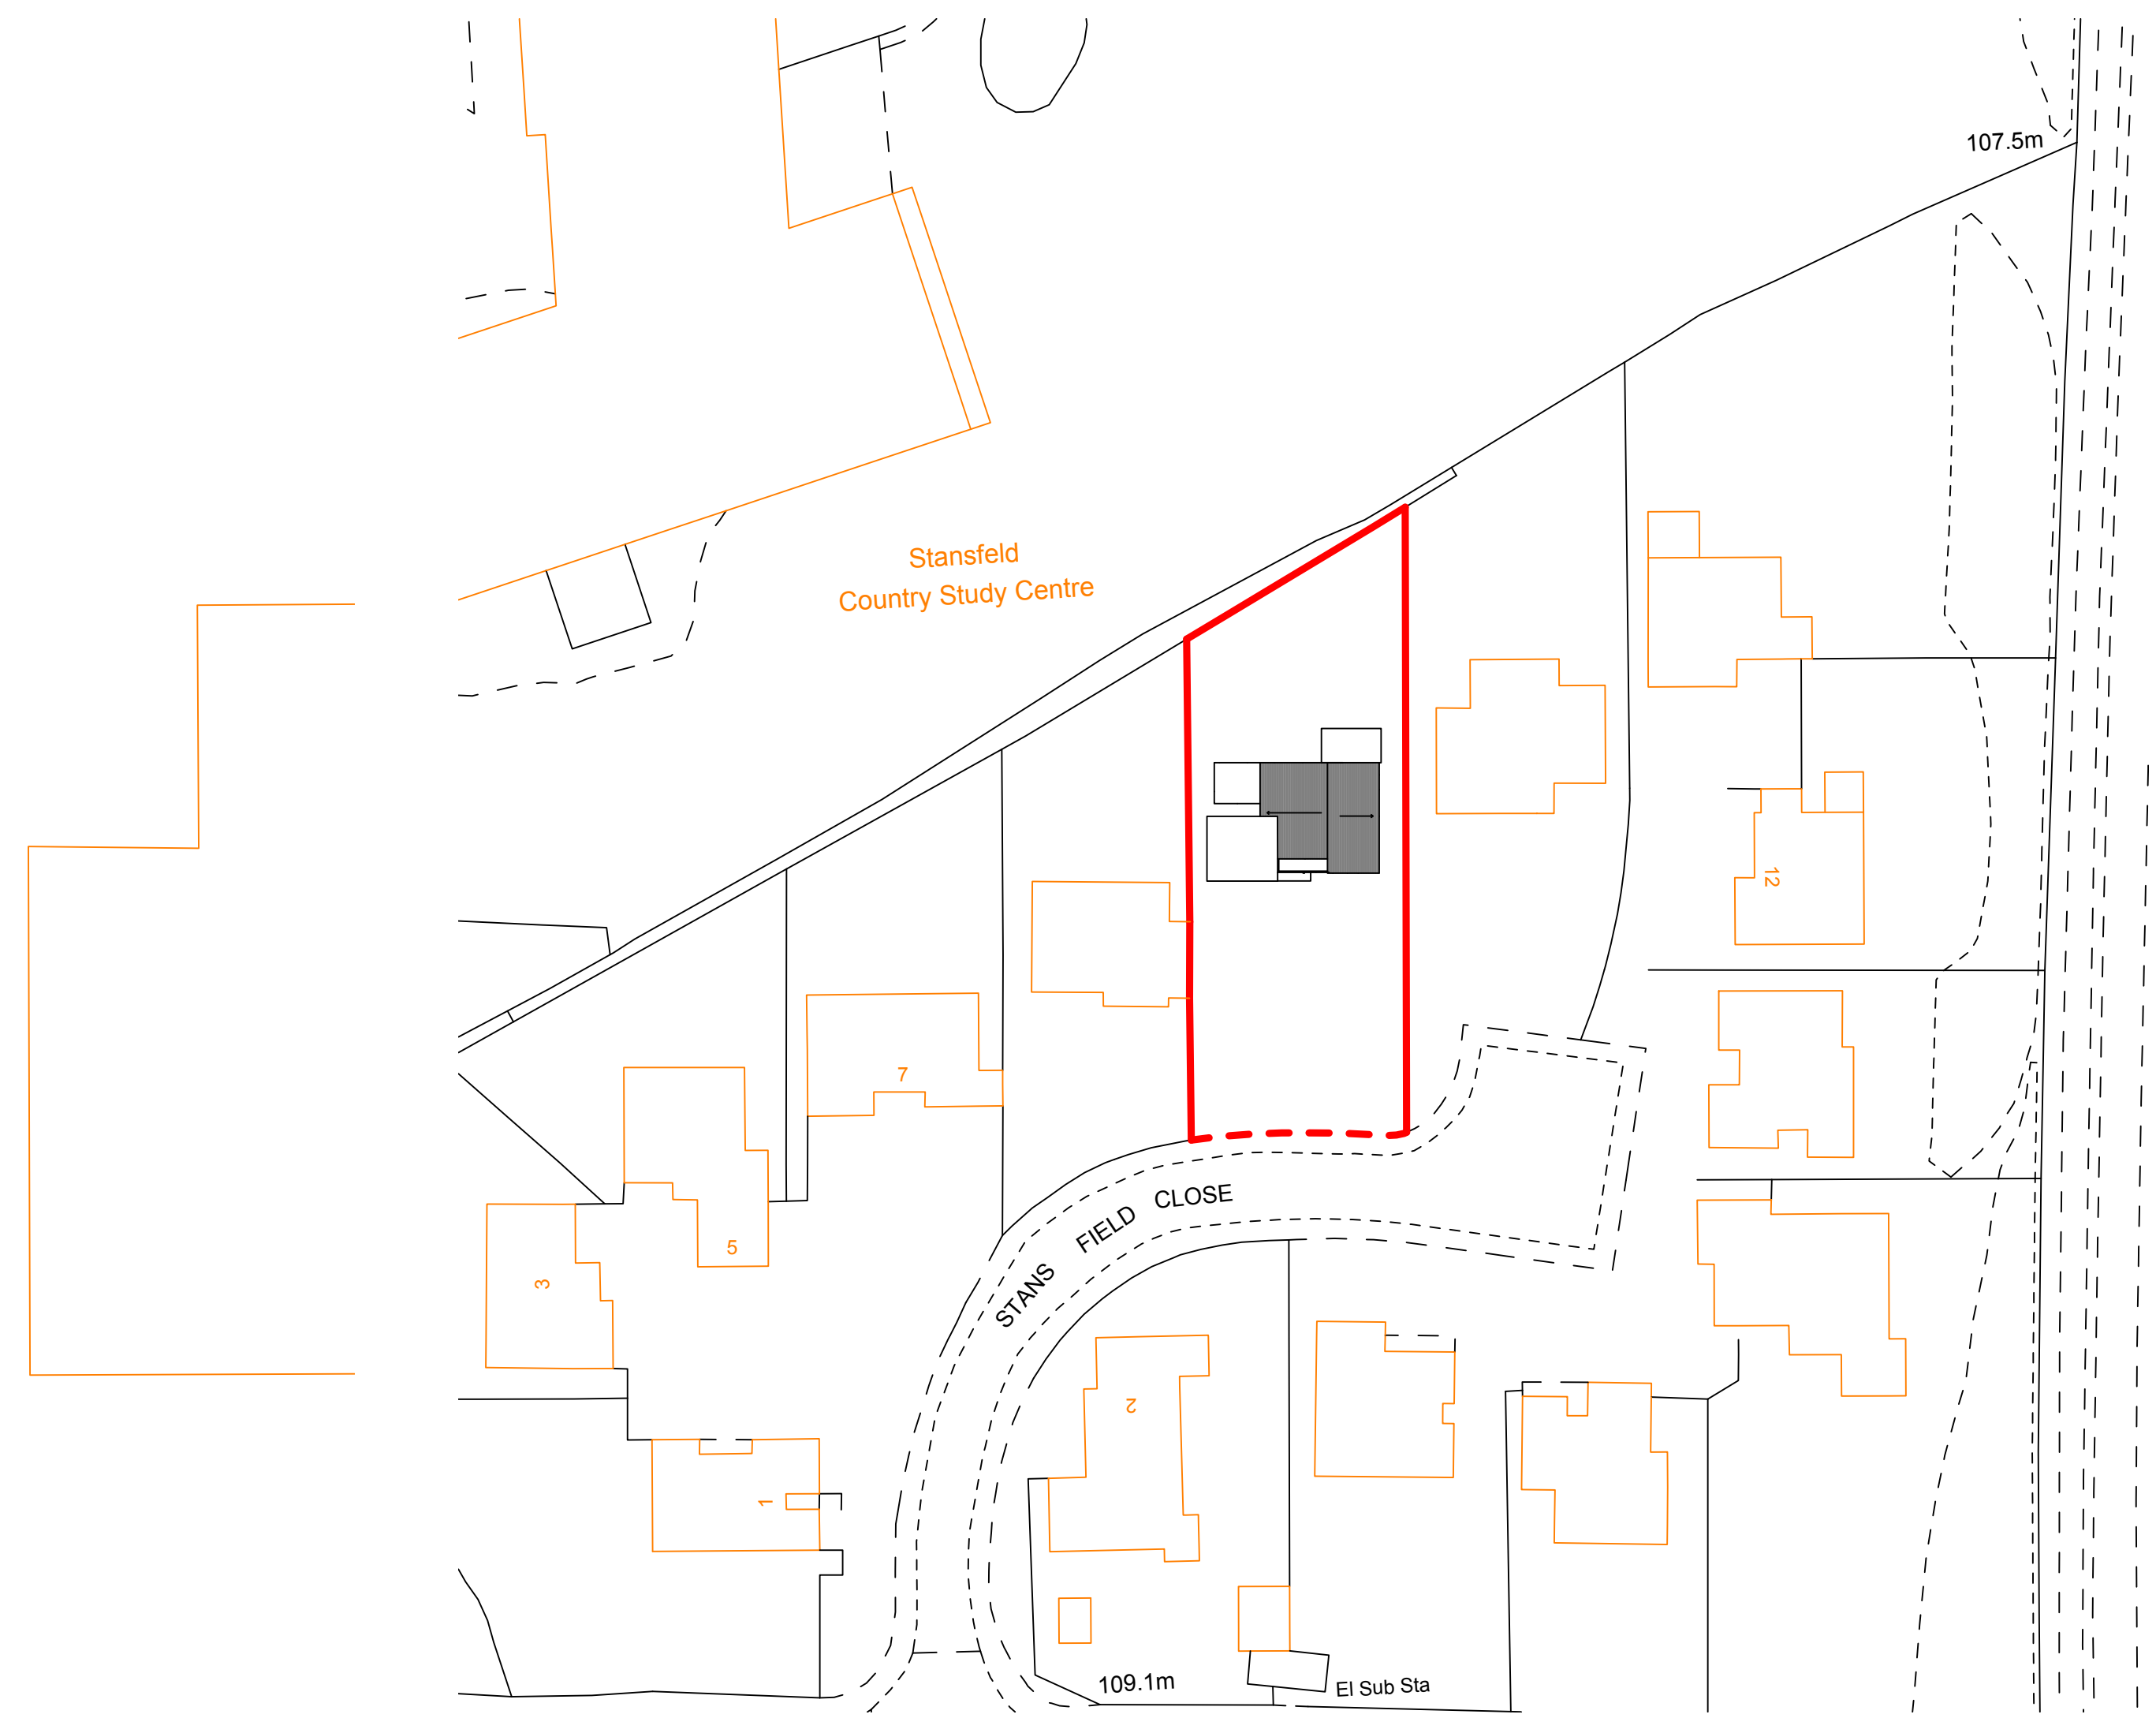

BLOCK PLAN 1:500

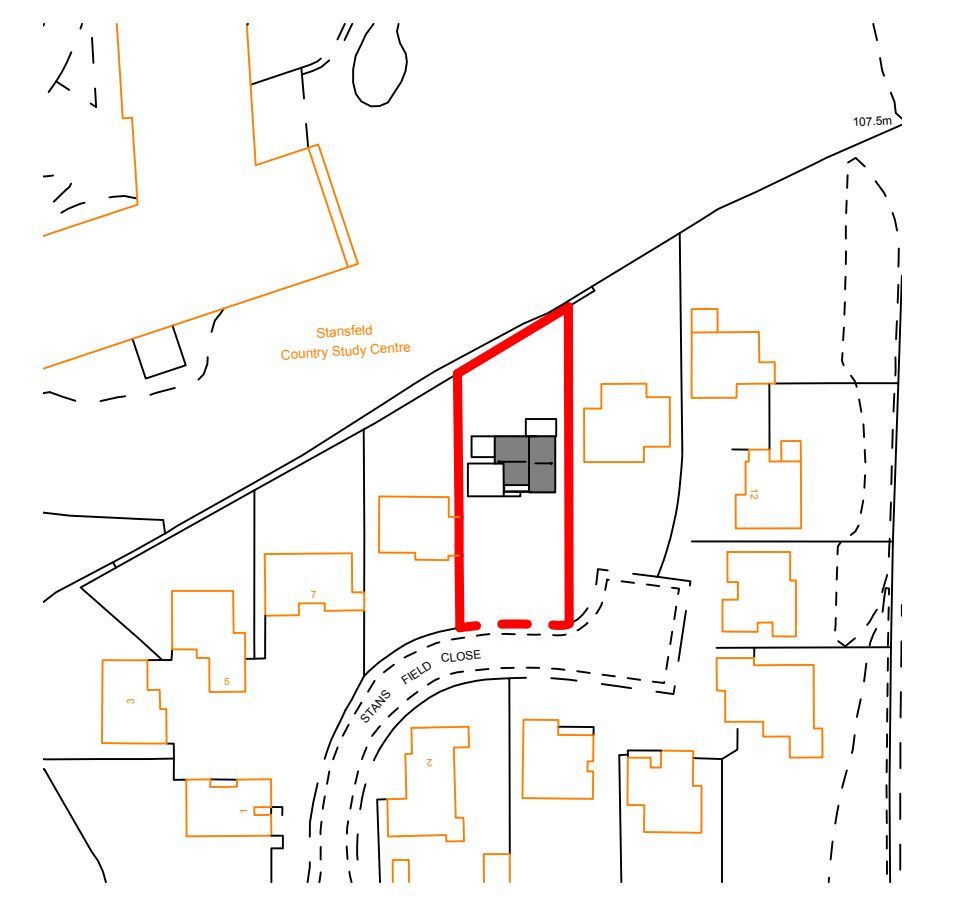

SITE PLAN 1:1250



— Boundary



E01

EXISTING SITE

PLANNING

CLIENT	GRAHAM FERGUSON
PROJECT	11 Stansfield Close Oxford OX3 8TH
DRAWN BY	info@westoxfordarchitects.com