



THIS DRAWING IS THE PROPERTY OF OBG LTD. COPYRIGHT IS RESERVED BY THEM AND THE DRAWING IS ISSUED ON THE CONDITION THAT IT IS NOT COPIED, REPRODUCED, RETAINED, OR DISCLOSED TO ANY UNAUTHORIZED PERSON, EITHER WHOLLY OR IN PART WITHOUT THE CONSENT IN WRITING OF OBG LTD.

N.B. ANY VARIATIONS BETWEEN STATED DIMENSIONS AND SITE DIMENSIONS SHOULD BE REPORTED TO THE SURVEYOR PRIOR TO WORK BEING CARRIED OUT


Existing West Elevation
Scale 1:100

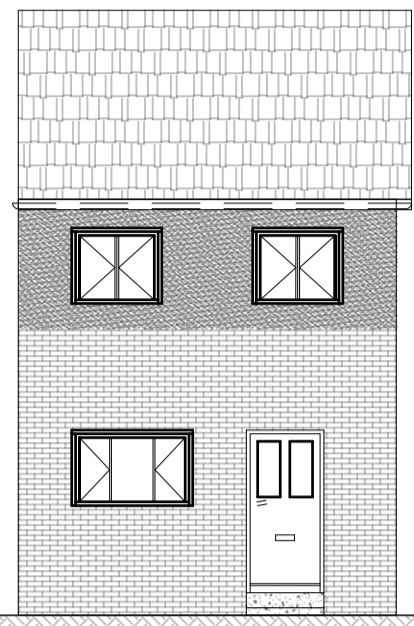

Existing East Elevation
Scale 1:100

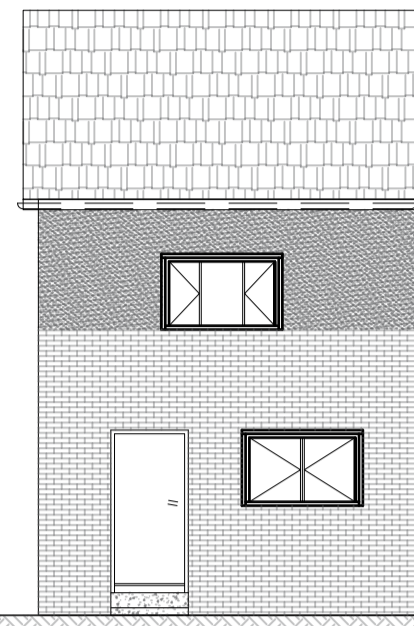


Existing South Elevation
Scale 1:100

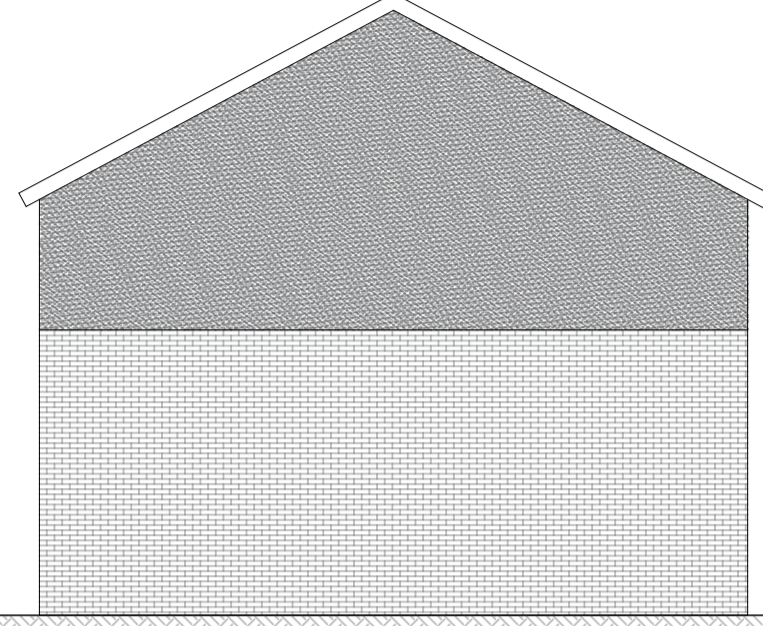


Existing North Elevation
Scale 1:100





Existing GFL Plan
Scale 1:50

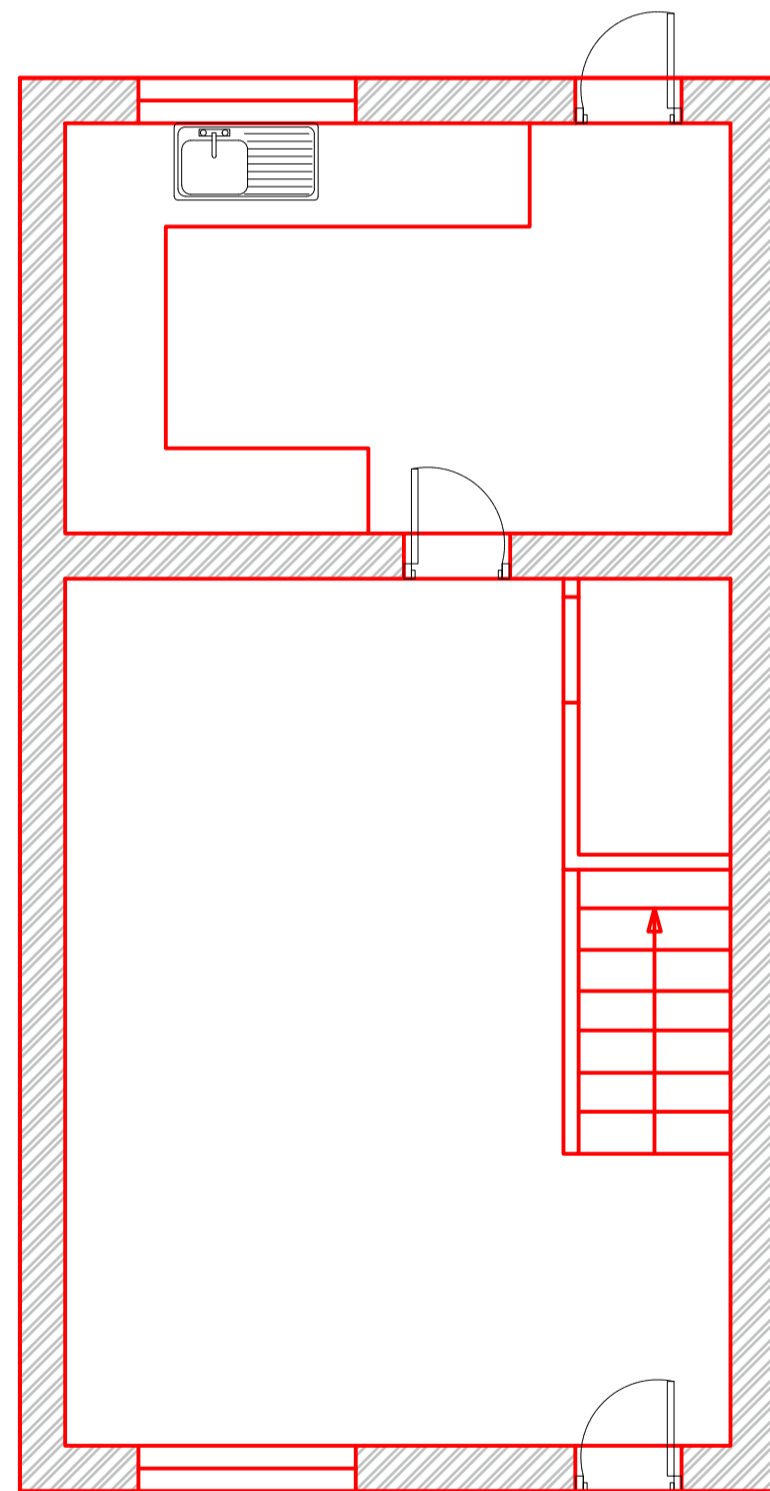

Existing 1FL Plan
Scale 1:50

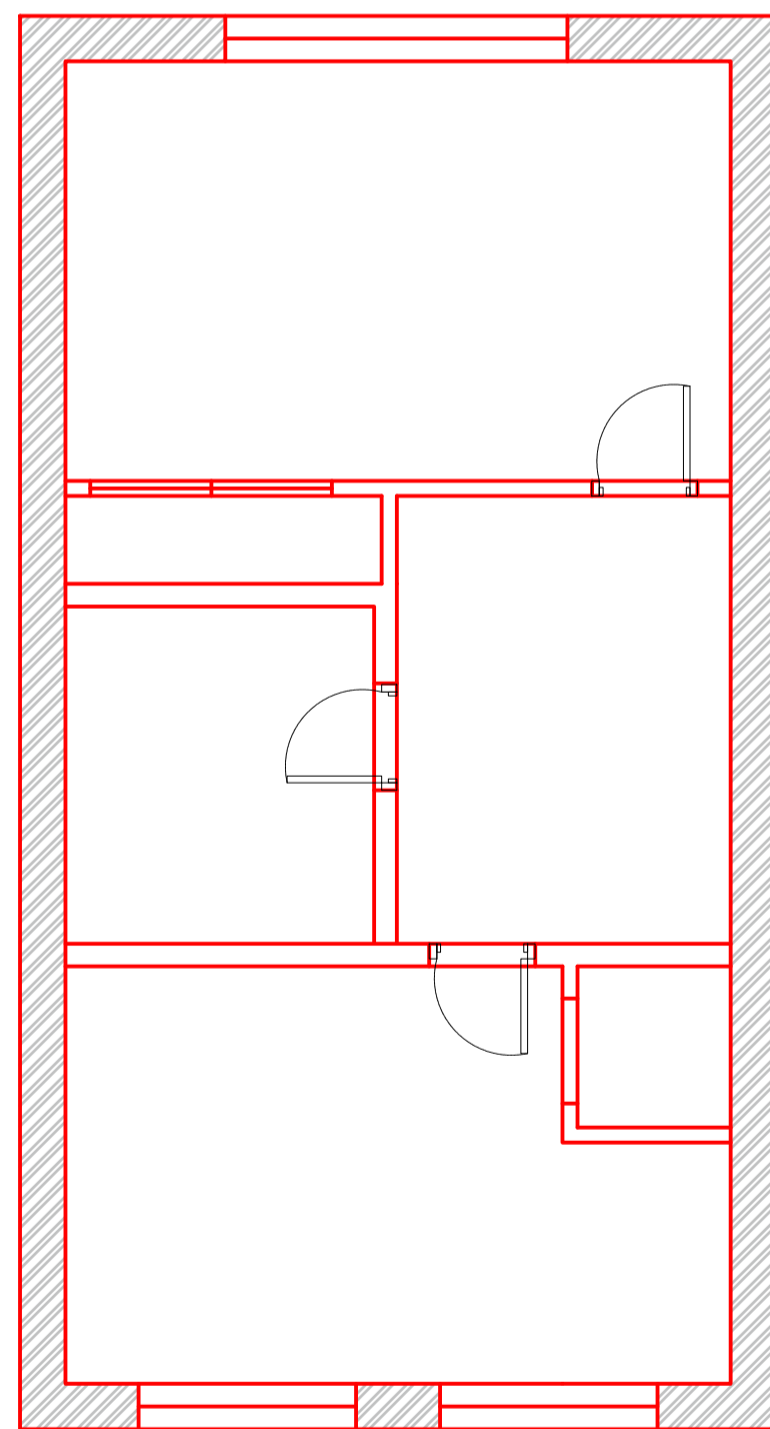

Existing Site Plan
Scale 1:200

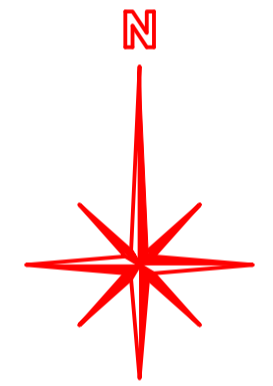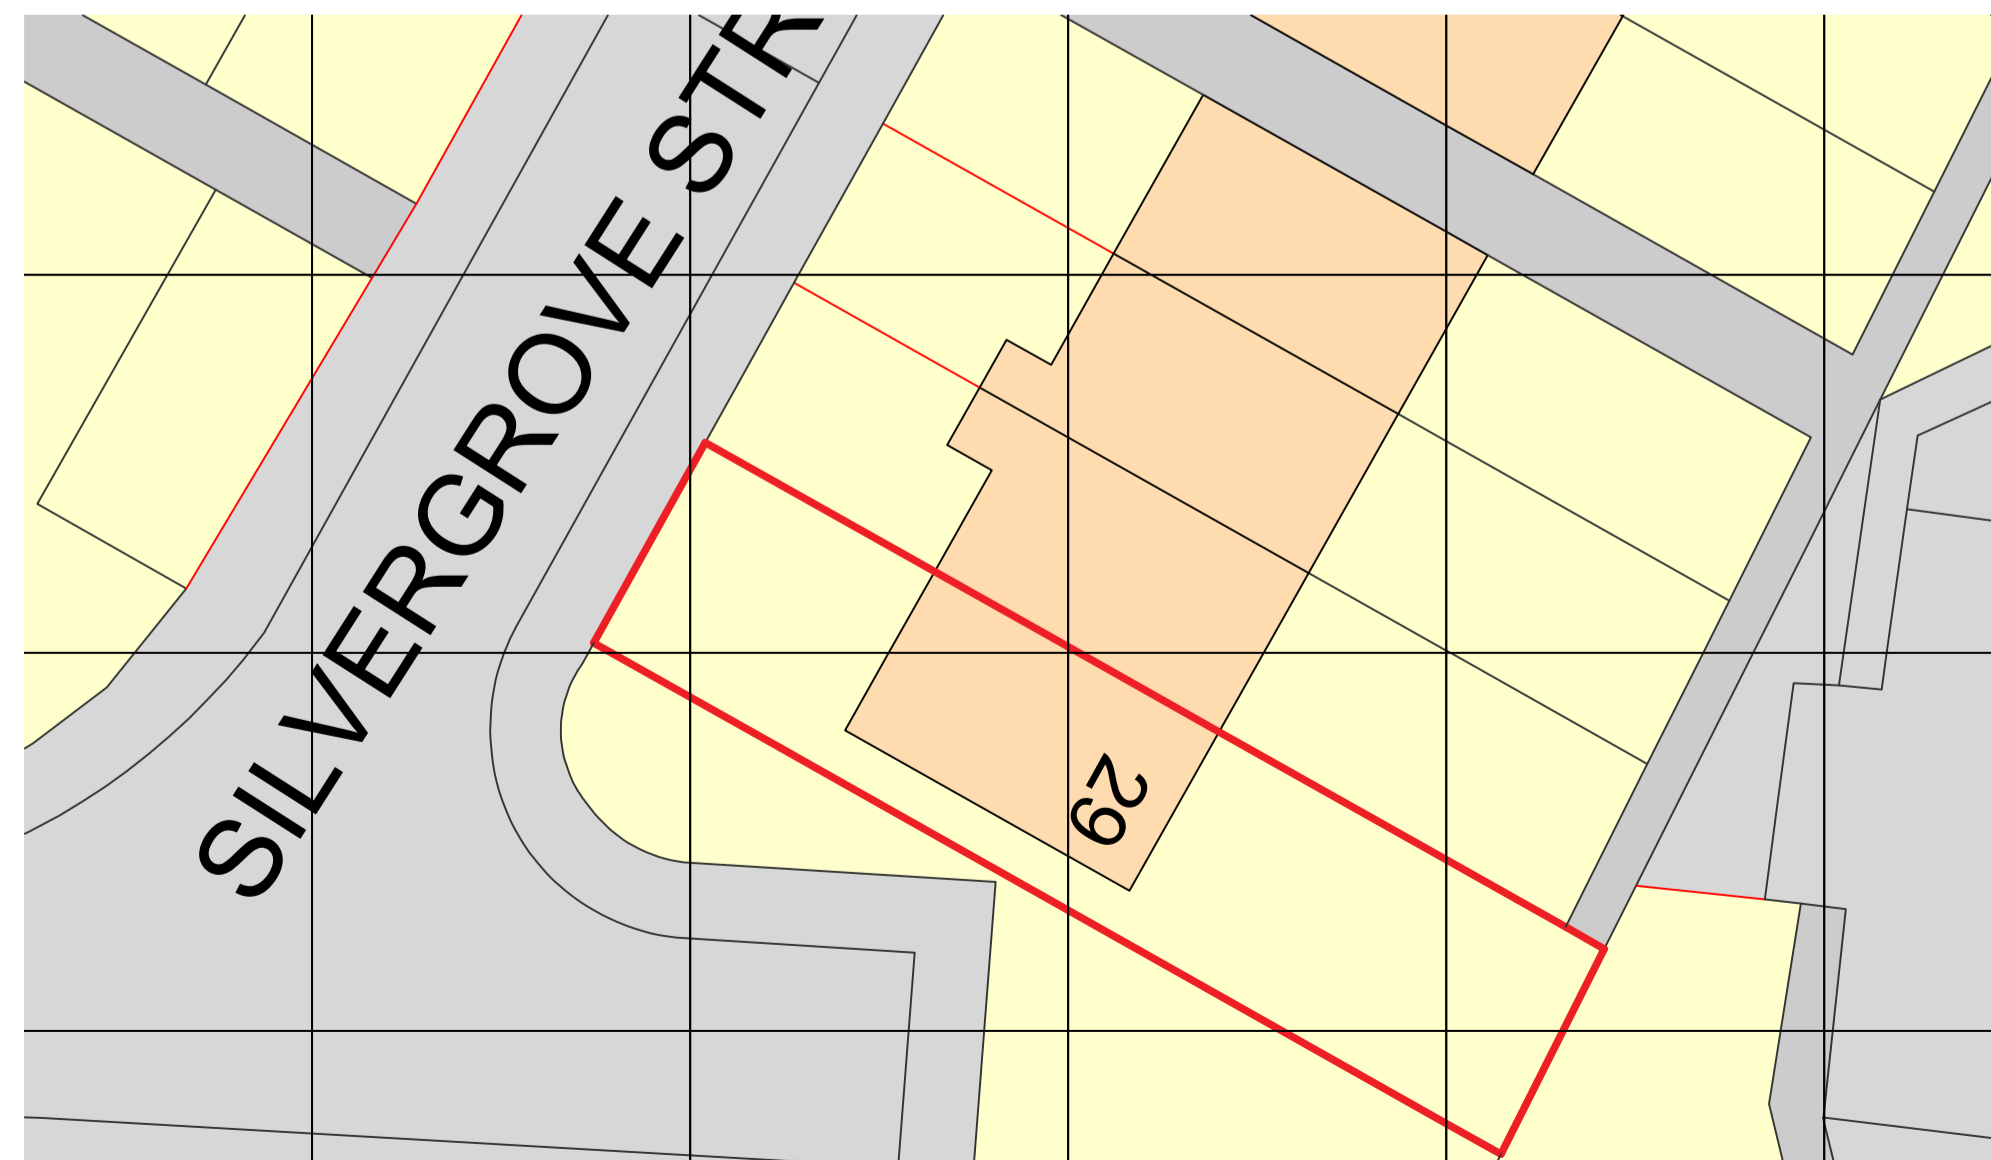

Ref	Date	Revision	By
A	12.05.2021	As per meeting	SD
	29.04.2021	First Issue	SD

Client:
Muhammed Chaudhry
29 Silvergrove St
Glasgow
G40 1DE

Project:
Caden Garden Room

Title:
Job No. 1496 - Muhammed Chaudhry


Drawing No:
E Plans - 01

Rev:
VAR

Scale:
DF

Date:
16/03/21

Checked by:
DF

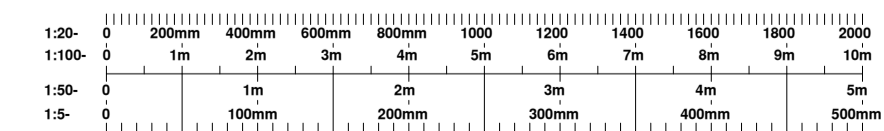

272 LANGMUIR ROAD, GLASGOW, G69 7RR
T: 0141 896 0272
E mail: david@outdoorbuildinggroup.co.uk
Web: www.outdoorbuildinggroup.co.uk