




# PROPOSED LOWER GROUND FLOOR PLAN 1:50

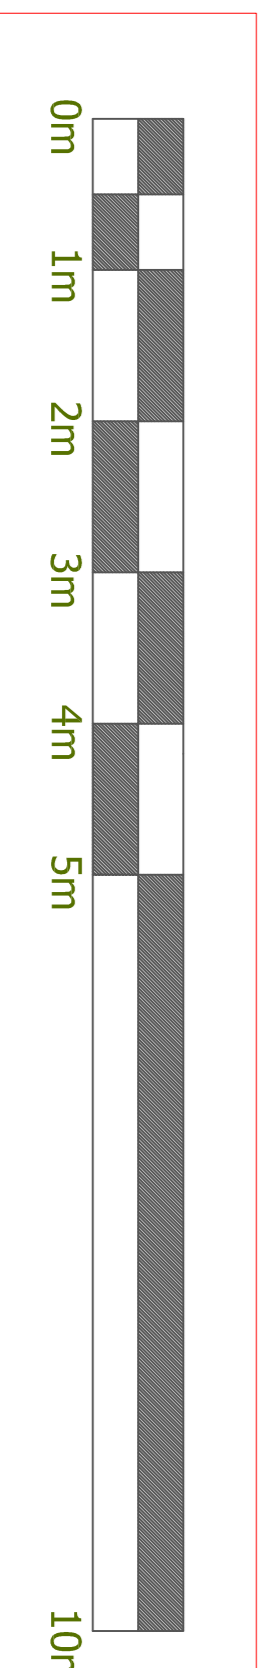

REV	DATE	AMENDMENT	INT
-	-	-	-
-	-	-	-
-	-	-	-
-	-	-	-
-	-	-	-

PROPOSED HOUSE ALTERATIONS,  
UPPER GROUND FLOOR,  
18 WESTBOURNE GARDENS,  
GLASGOW.

Title: PROPOSED UPPER GROUND PLAN  
Client: THE KIDBROOKE GROUP LIMITED  
Job No.: RWA 21/10-1 Drawn: DR  
Scale: AS SHOWN @ A1 Date: 07.06.21  
Dig No.: P-LB 003 Rev: -

**ROSS WOODS**  
CHARTERED ARCHITECTS  
1st Floor, 54 BERKELEY STREET  
GLASGOW, SCOTLAND  
G3 7DS  
Tel: +44 (0) 141 204 5316  
e-mail: dean@rosswoodsarchitects.com  
www.rosswoodsarchitects.com

## Building Warrant