



## EXISTING & PROPOSED

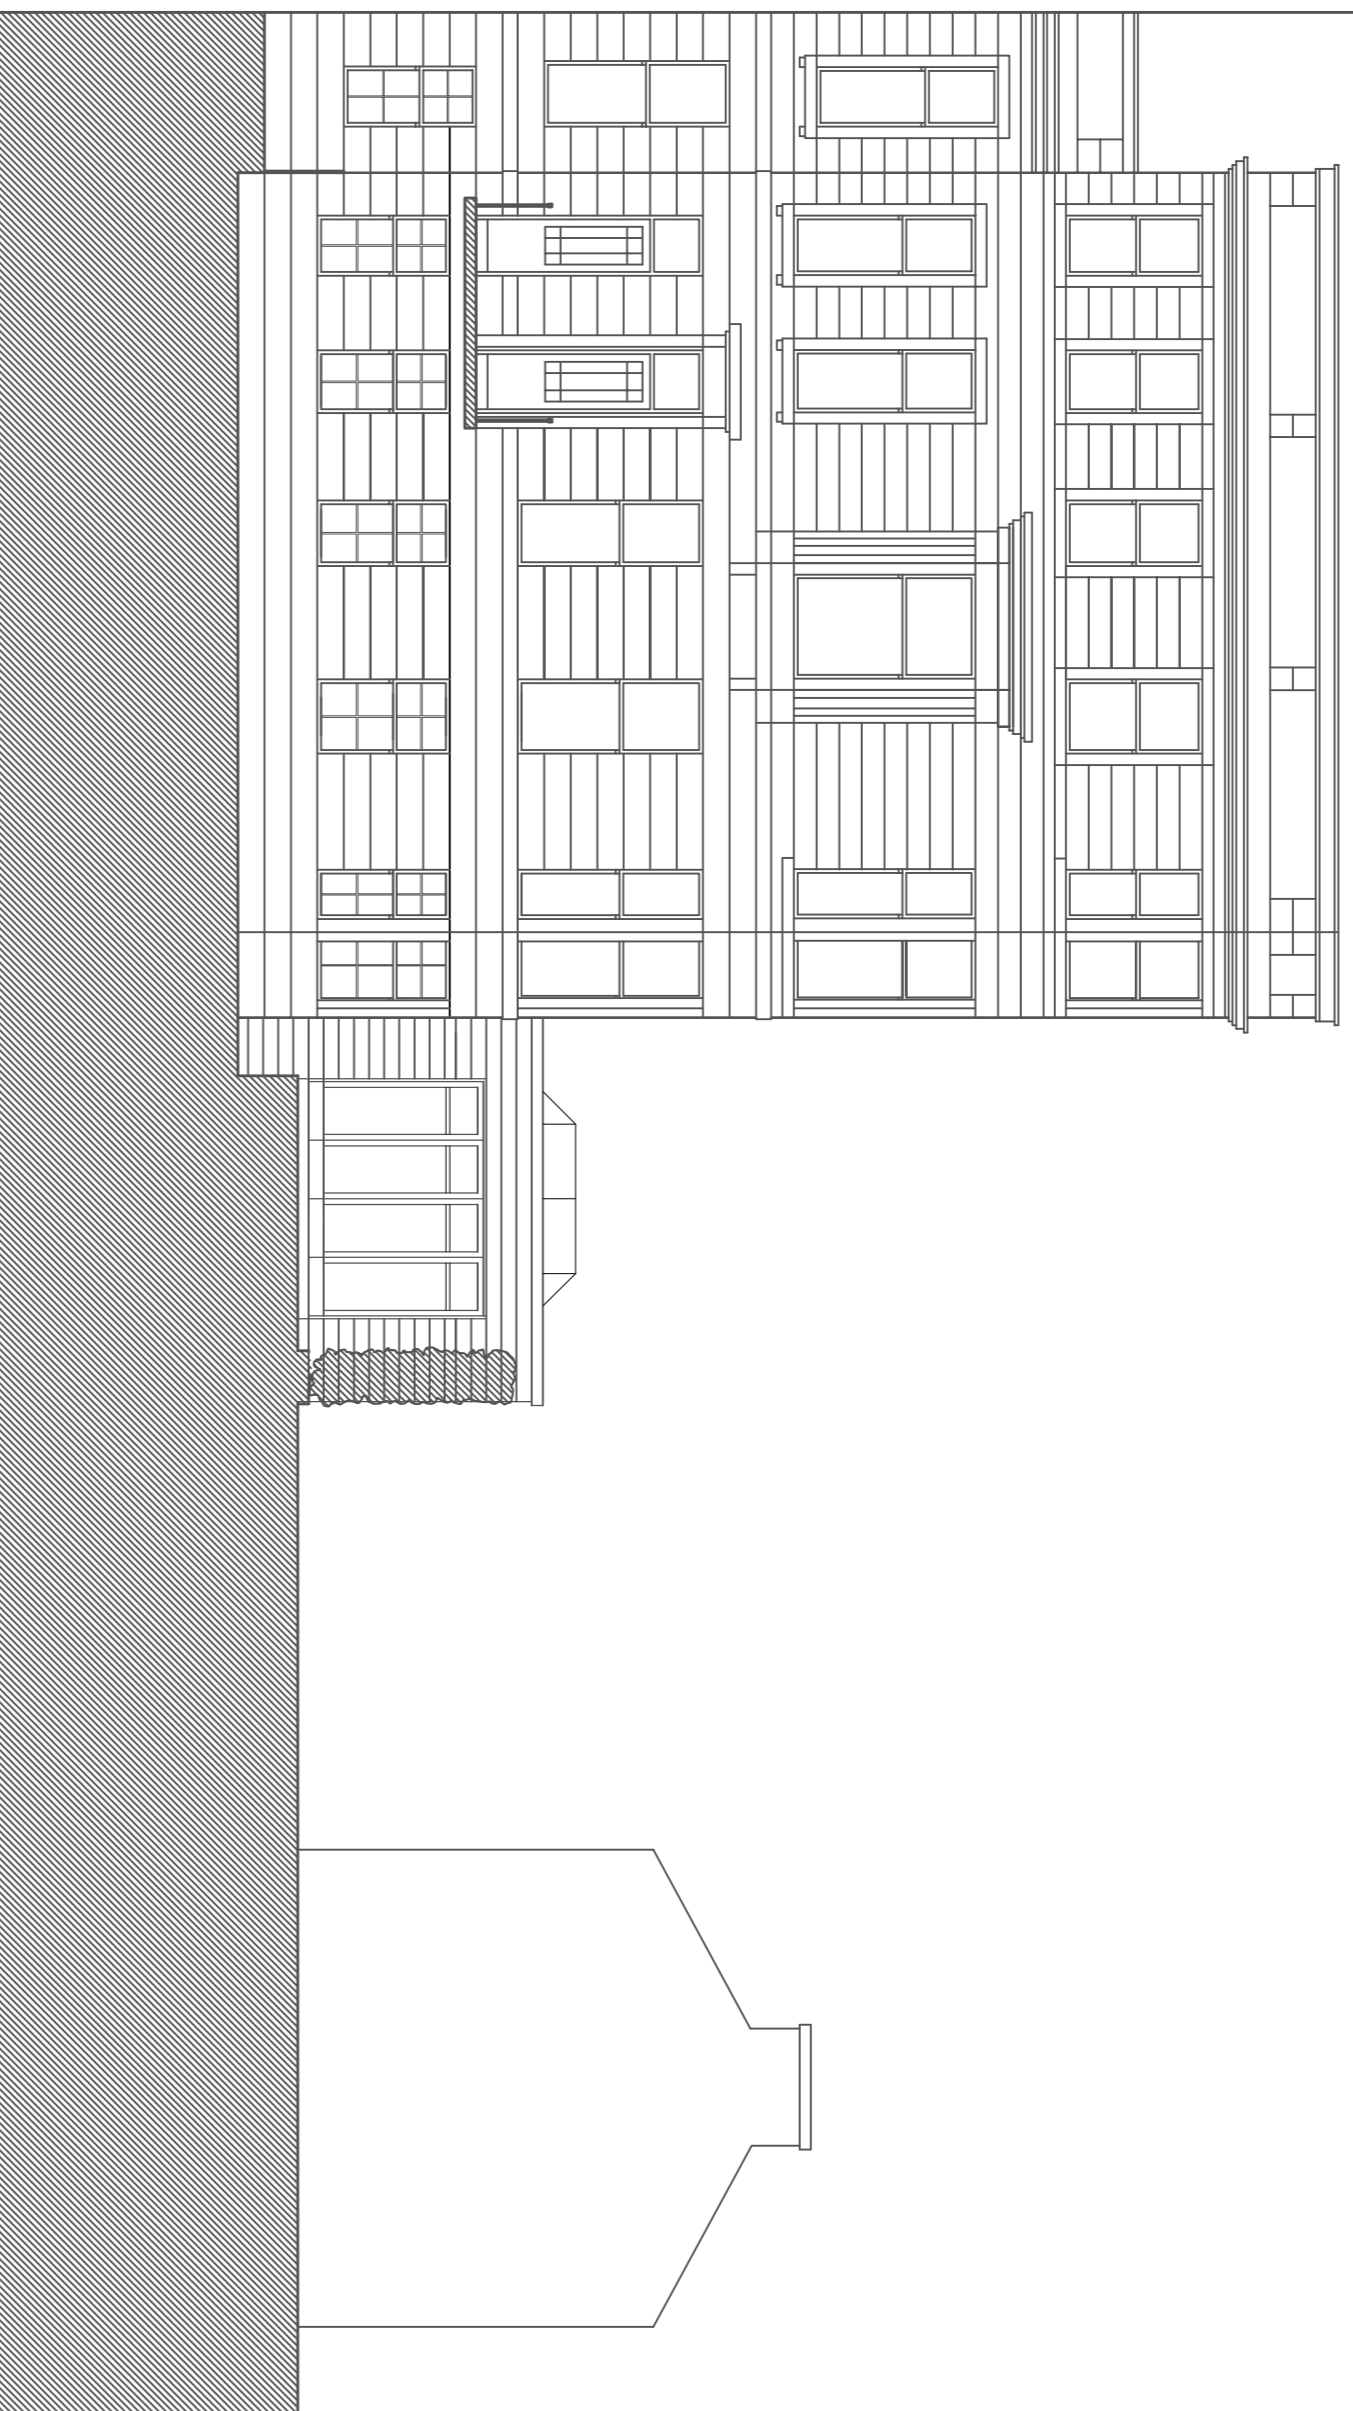


FRONT ELEVATION to Westbourne Gardens

## EXISTING & PROPOSED

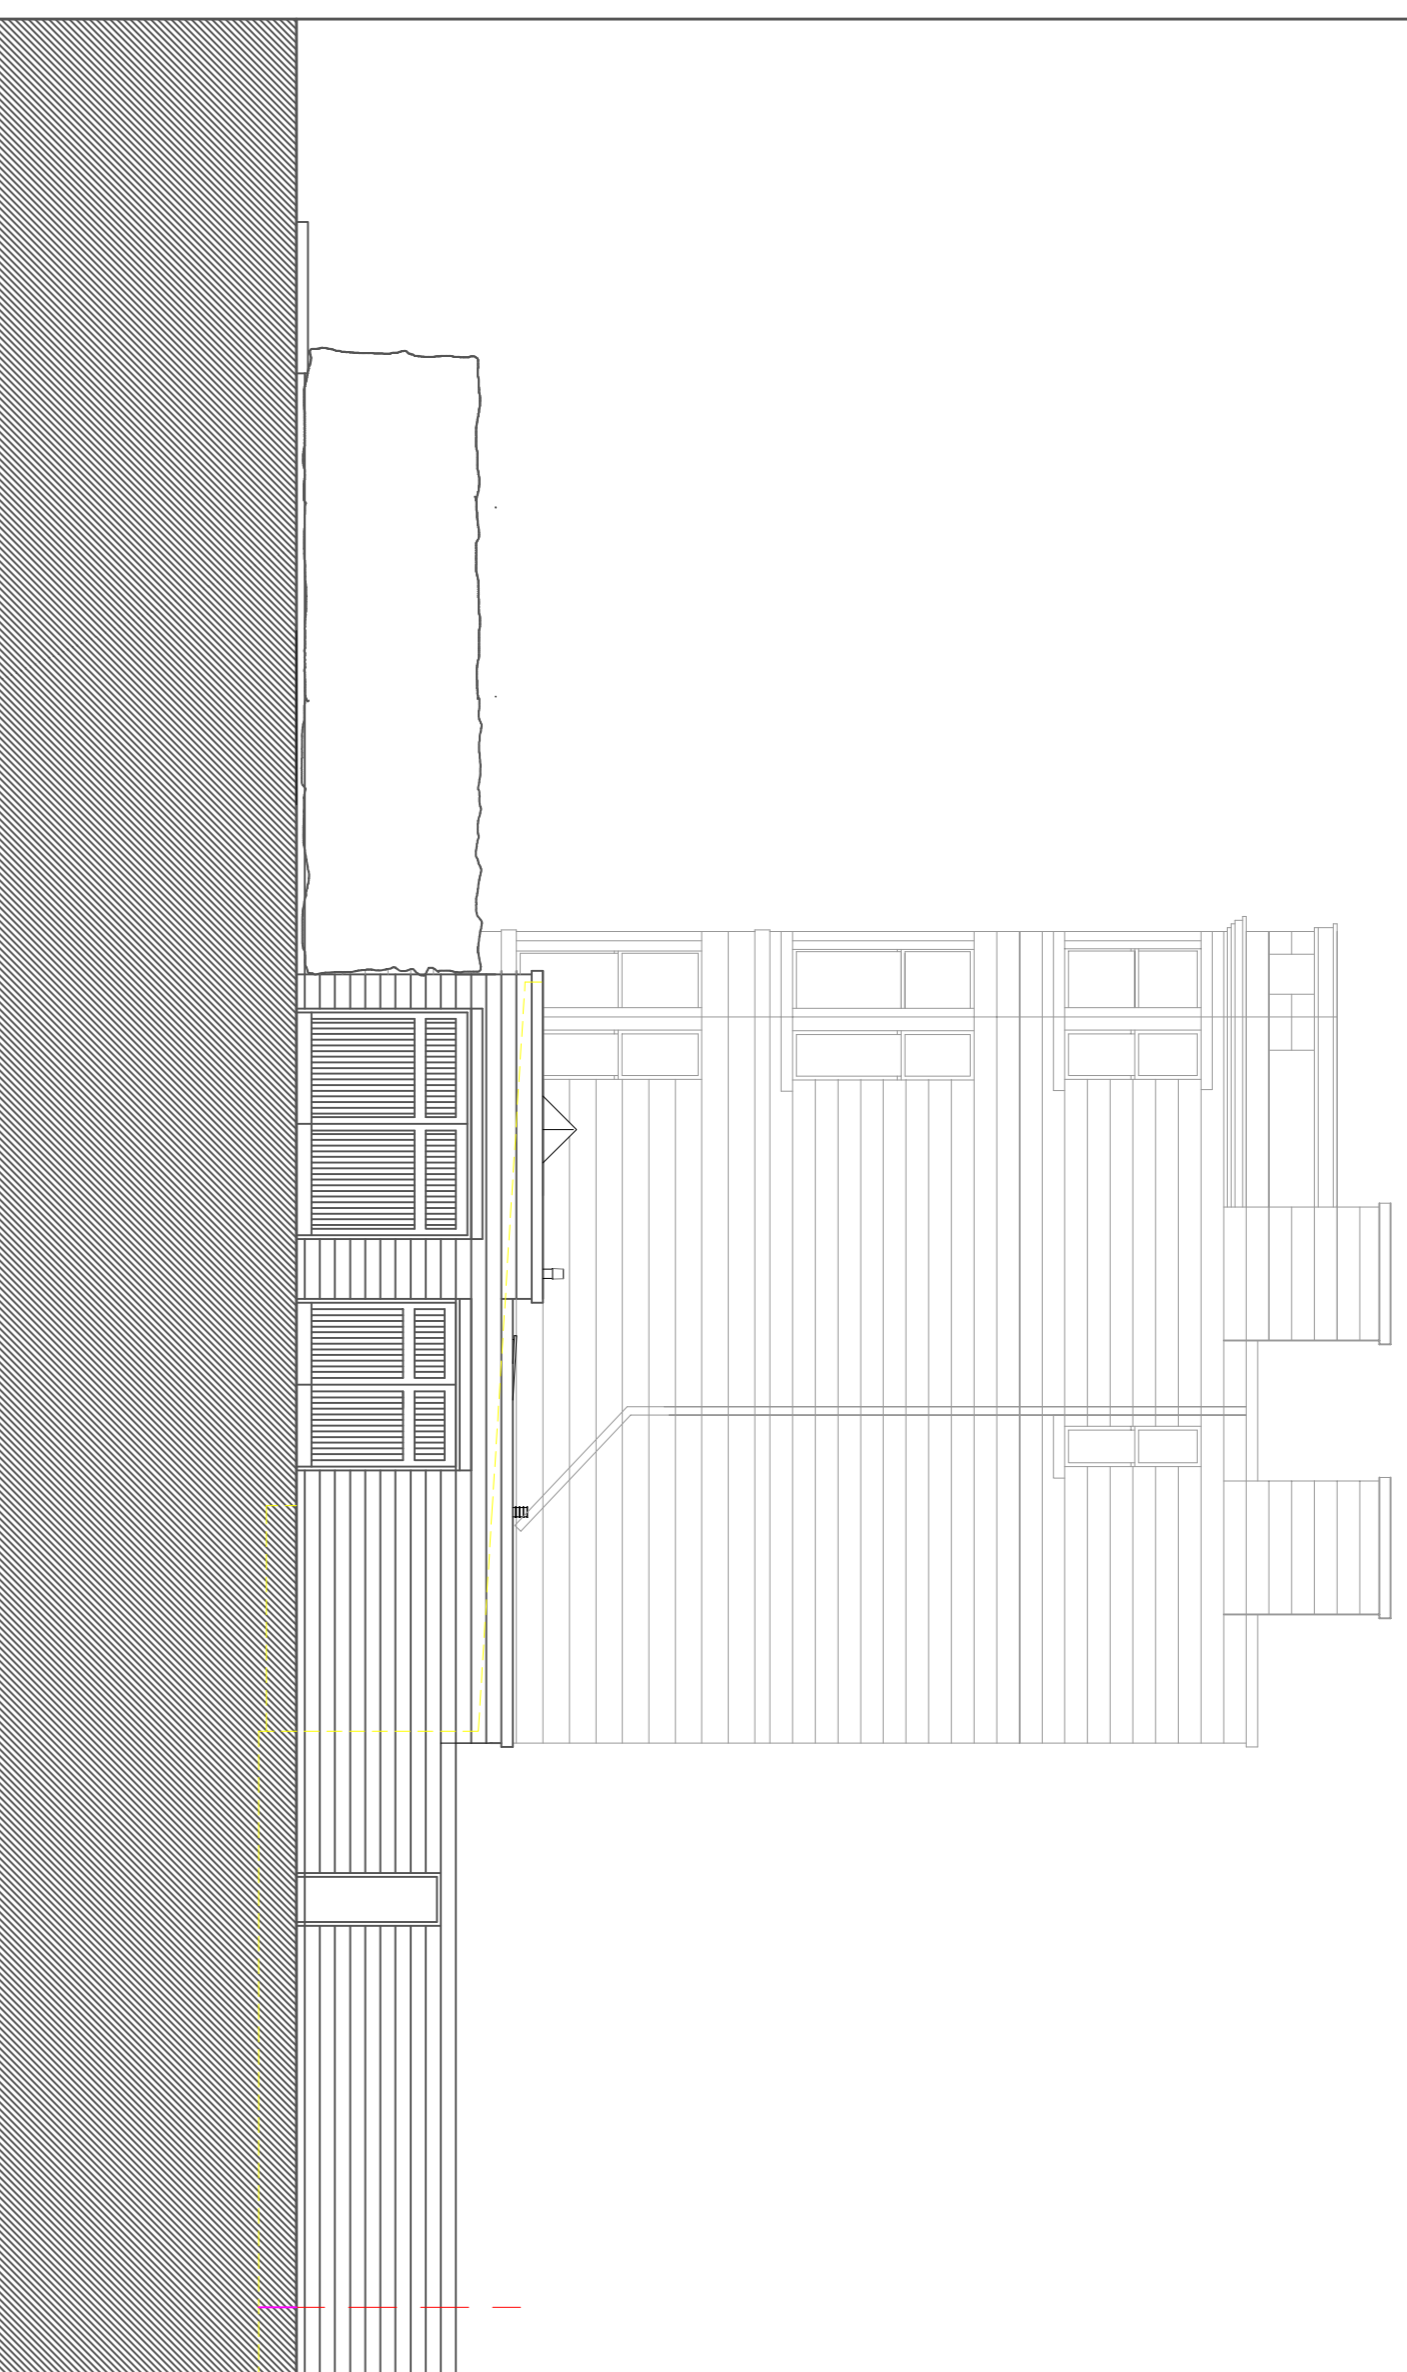


SIDE ELEVATION along Lane

## EXISTING

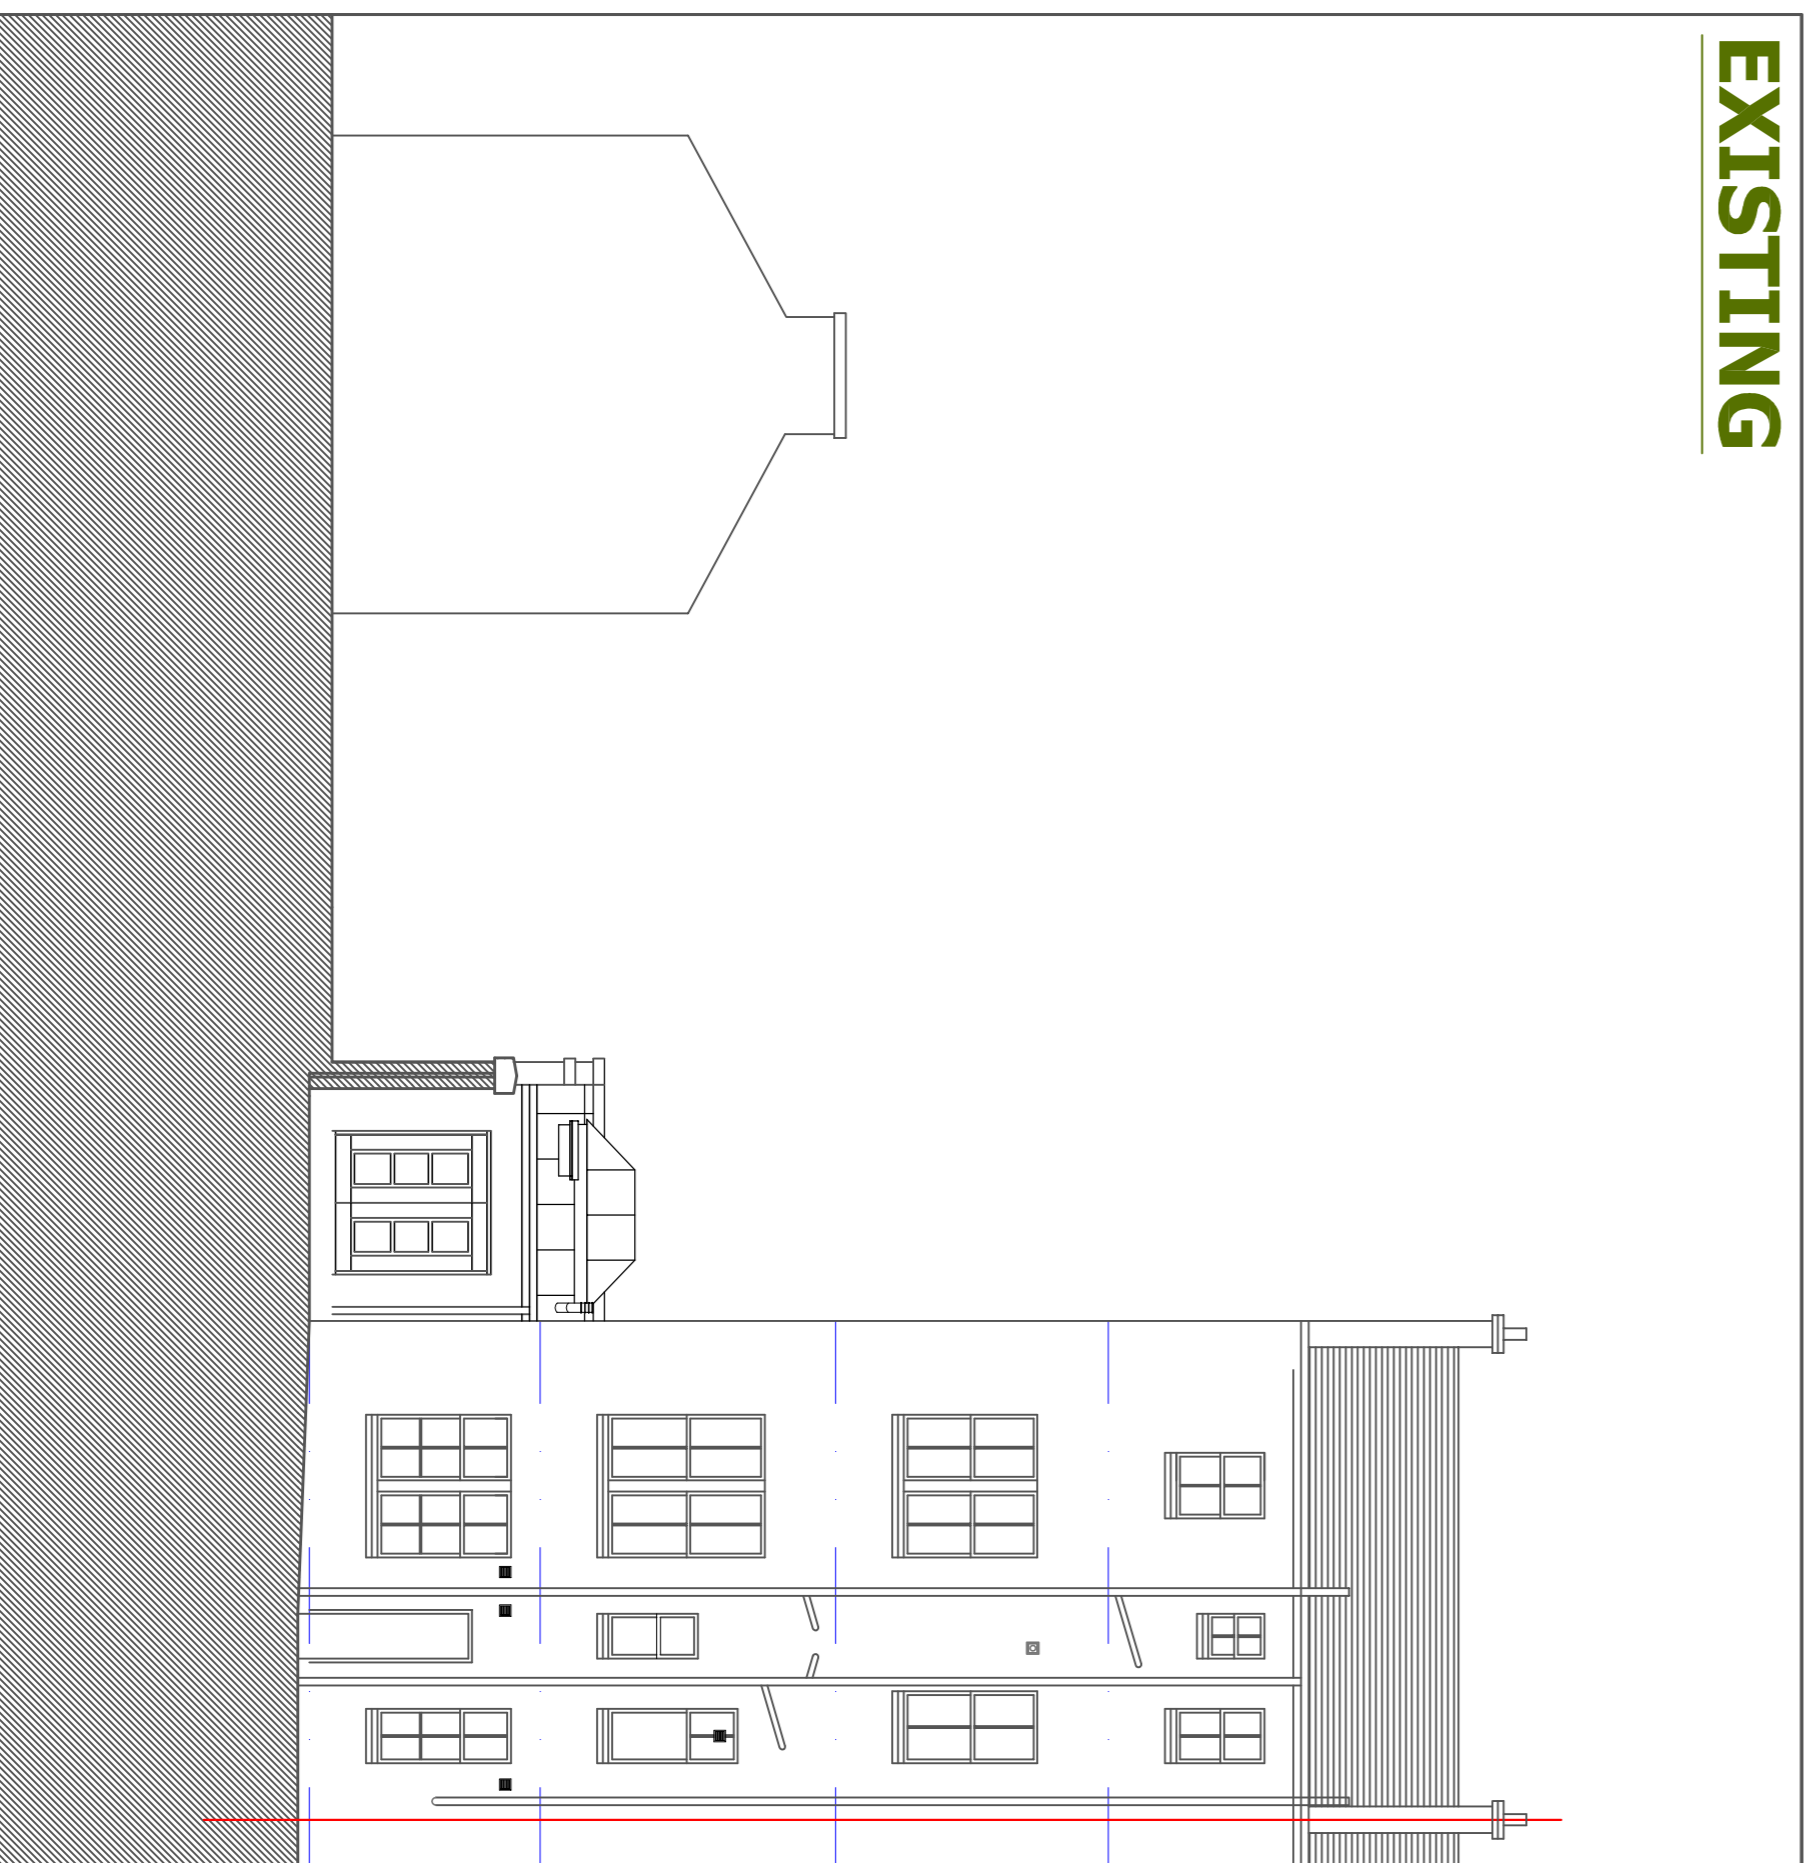


REAR ELEVATION

## PROPOSED

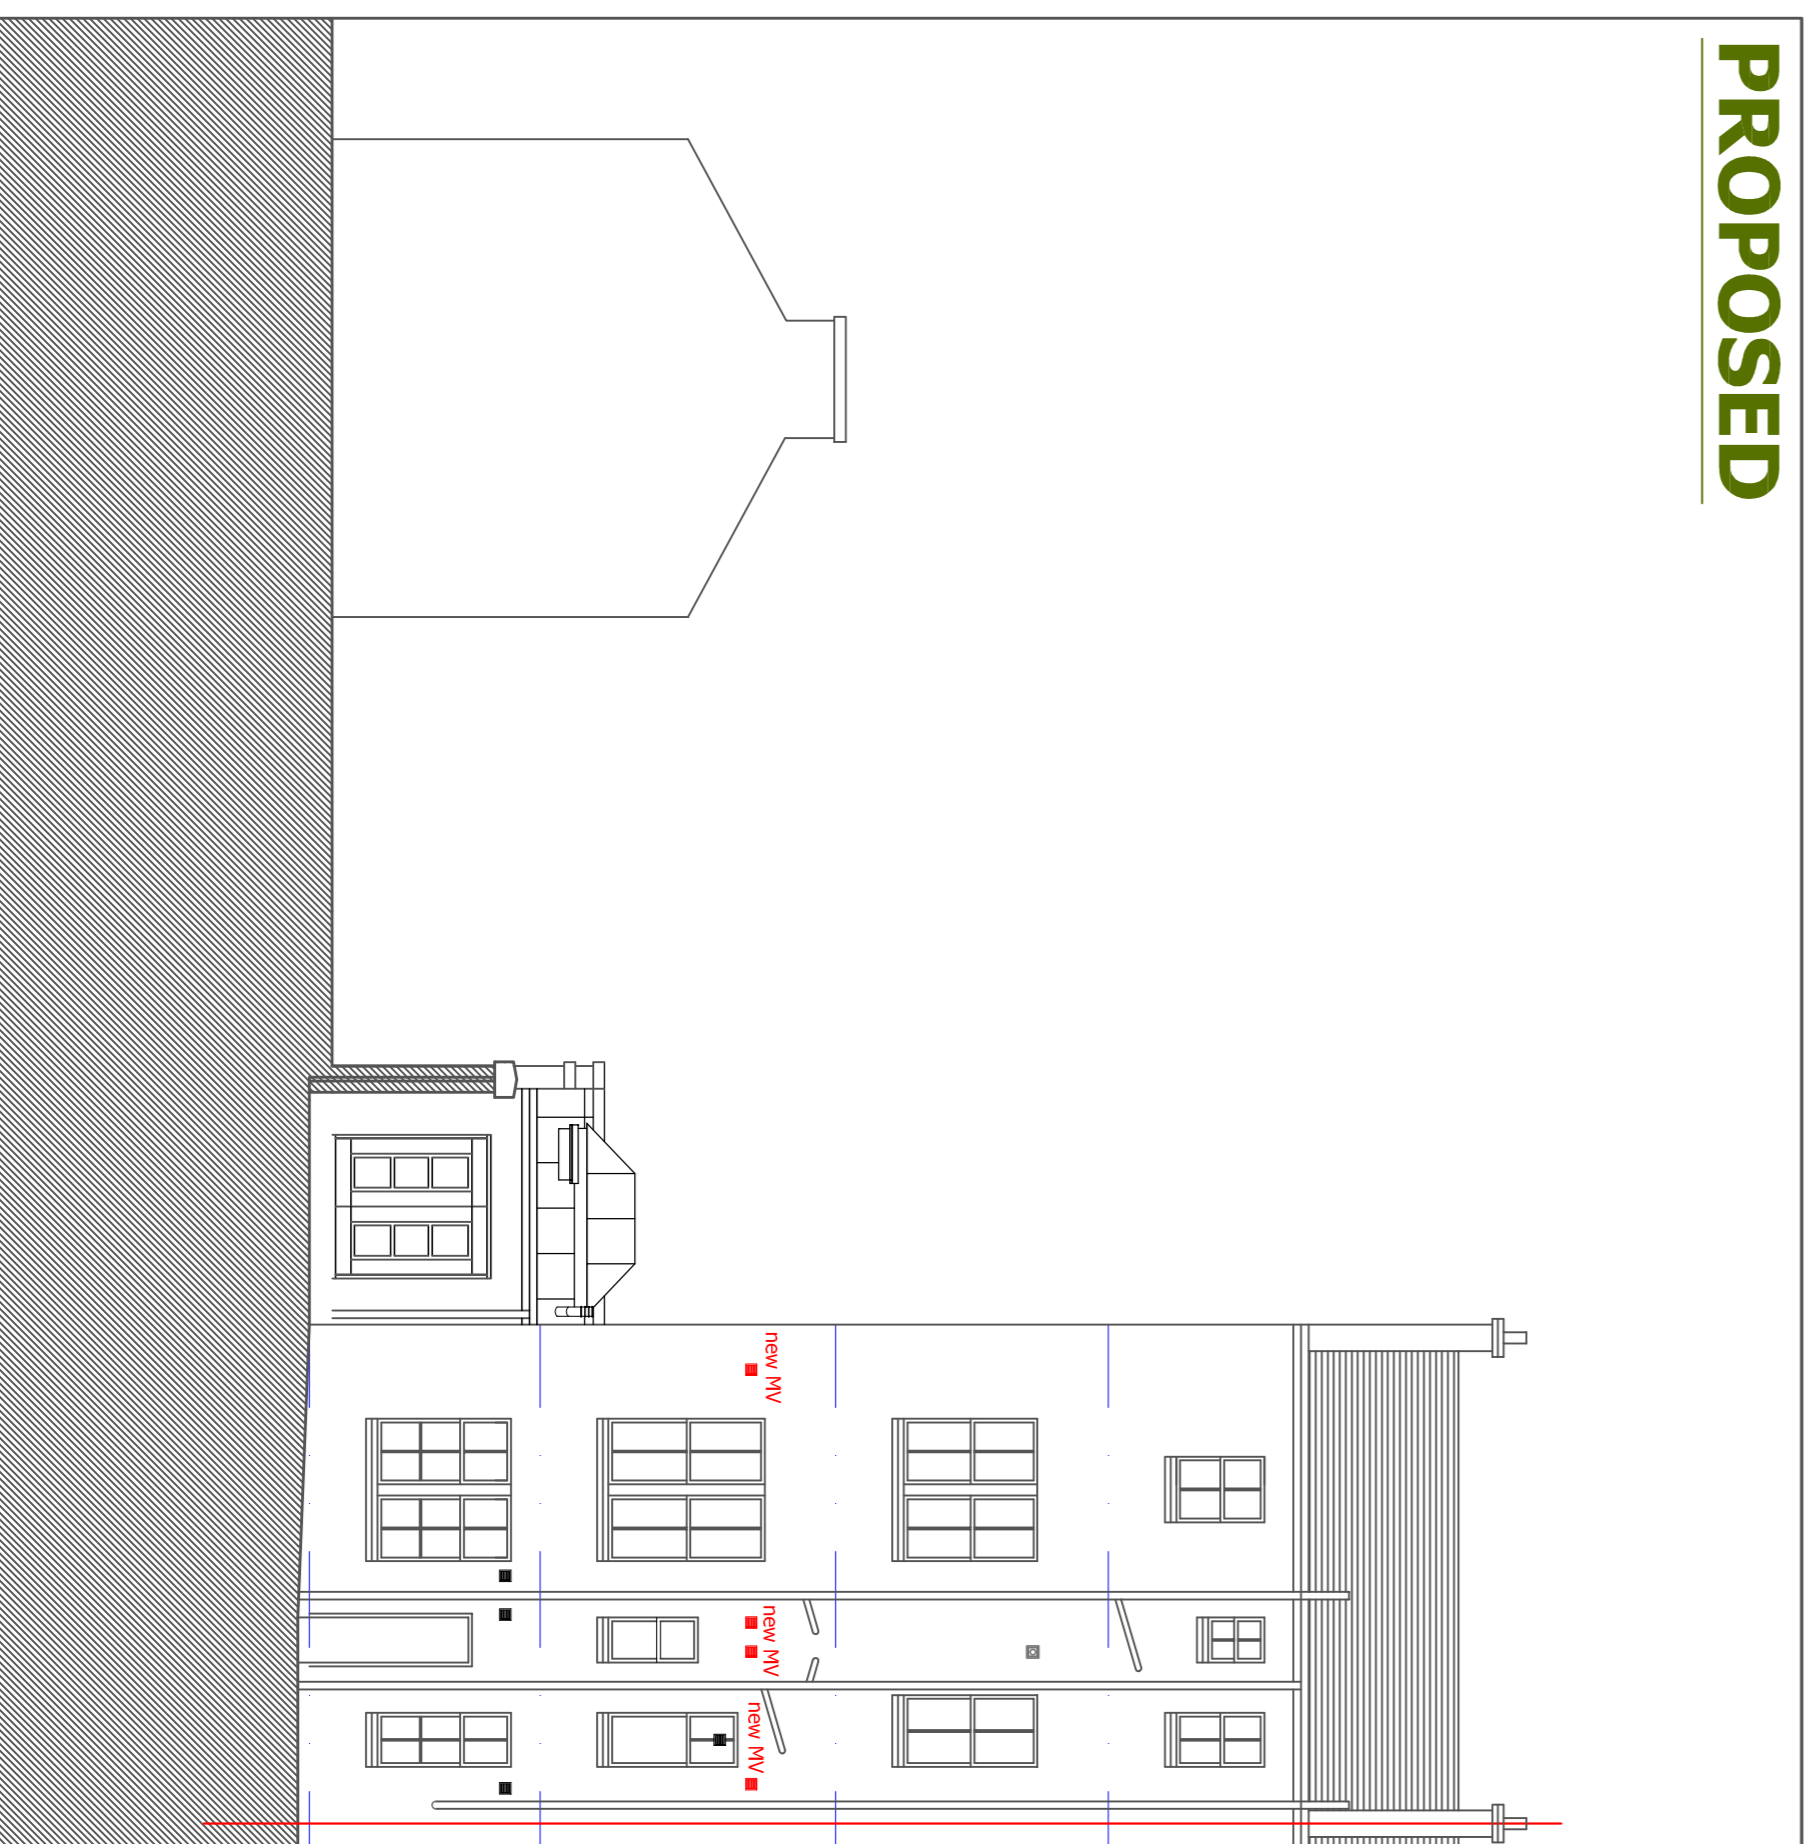

REAR ELEVATION

 

THIS DOCUMENT IS THE PROPERTY OF ROSS WOODS ARCHITECTS. THE DESIGN INFORMATION CONTAINED HEREIN IS STRICTLY CONFIDENTIAL, UNLESS OTHERWISE STATED. IT IS TO BE USED ONLY FOR THE PROJECT AND SITE SPECIFICALLY IDENTIFIED HEREIN AND IS NOT TO BE REPRODUCED, COPIED, OR TRANSMITTED IN ANY FORM OR BY ANY MEANS WITHOUT THE WRITTEN PERMISSION OF ROSS WOODS ARCHITECTS. IN EACH INSTANCE.

REV	DATE	AMENDMENT	INT
-	-	-	-
-	-	-	-
-	-	-	-
-	-	-	-

**PROPOSED HOUSE ALTERATIONS,  
LOWER GROUND FLOOR,  
18 WESTBOURNE GARDENS,  
GLASGOW.**

Title: EXISTING & PROPOSED ELEVATIONS 1  
Client: THE KIDBROOKE GROUP LIMITED  
Job No.: RWA.21/10-1 Drawn: DR  
Scale: AS SHOWN @ A1 Date: 07.06.21  
Dwg No.: P-LB 004 Rev: -

**ROSS WOODS**  
CHARTERED ARCHITECTS  
1st Floor, 54 BERKELEY STREET  
GLASGOW SCOTLAND  
G3 7DS  
Tel: +44 (0) 141 204 5316  
e-mail: dean@rosswoodsarchitects.com  
www.rosswoodsarchitects.com

**Planning/Listed**