


BLOCK/SITE PLAN
AREA 90m x 90m
SCALE 1:500 on A4
CENTRE COORDINATES: 480522, 193470

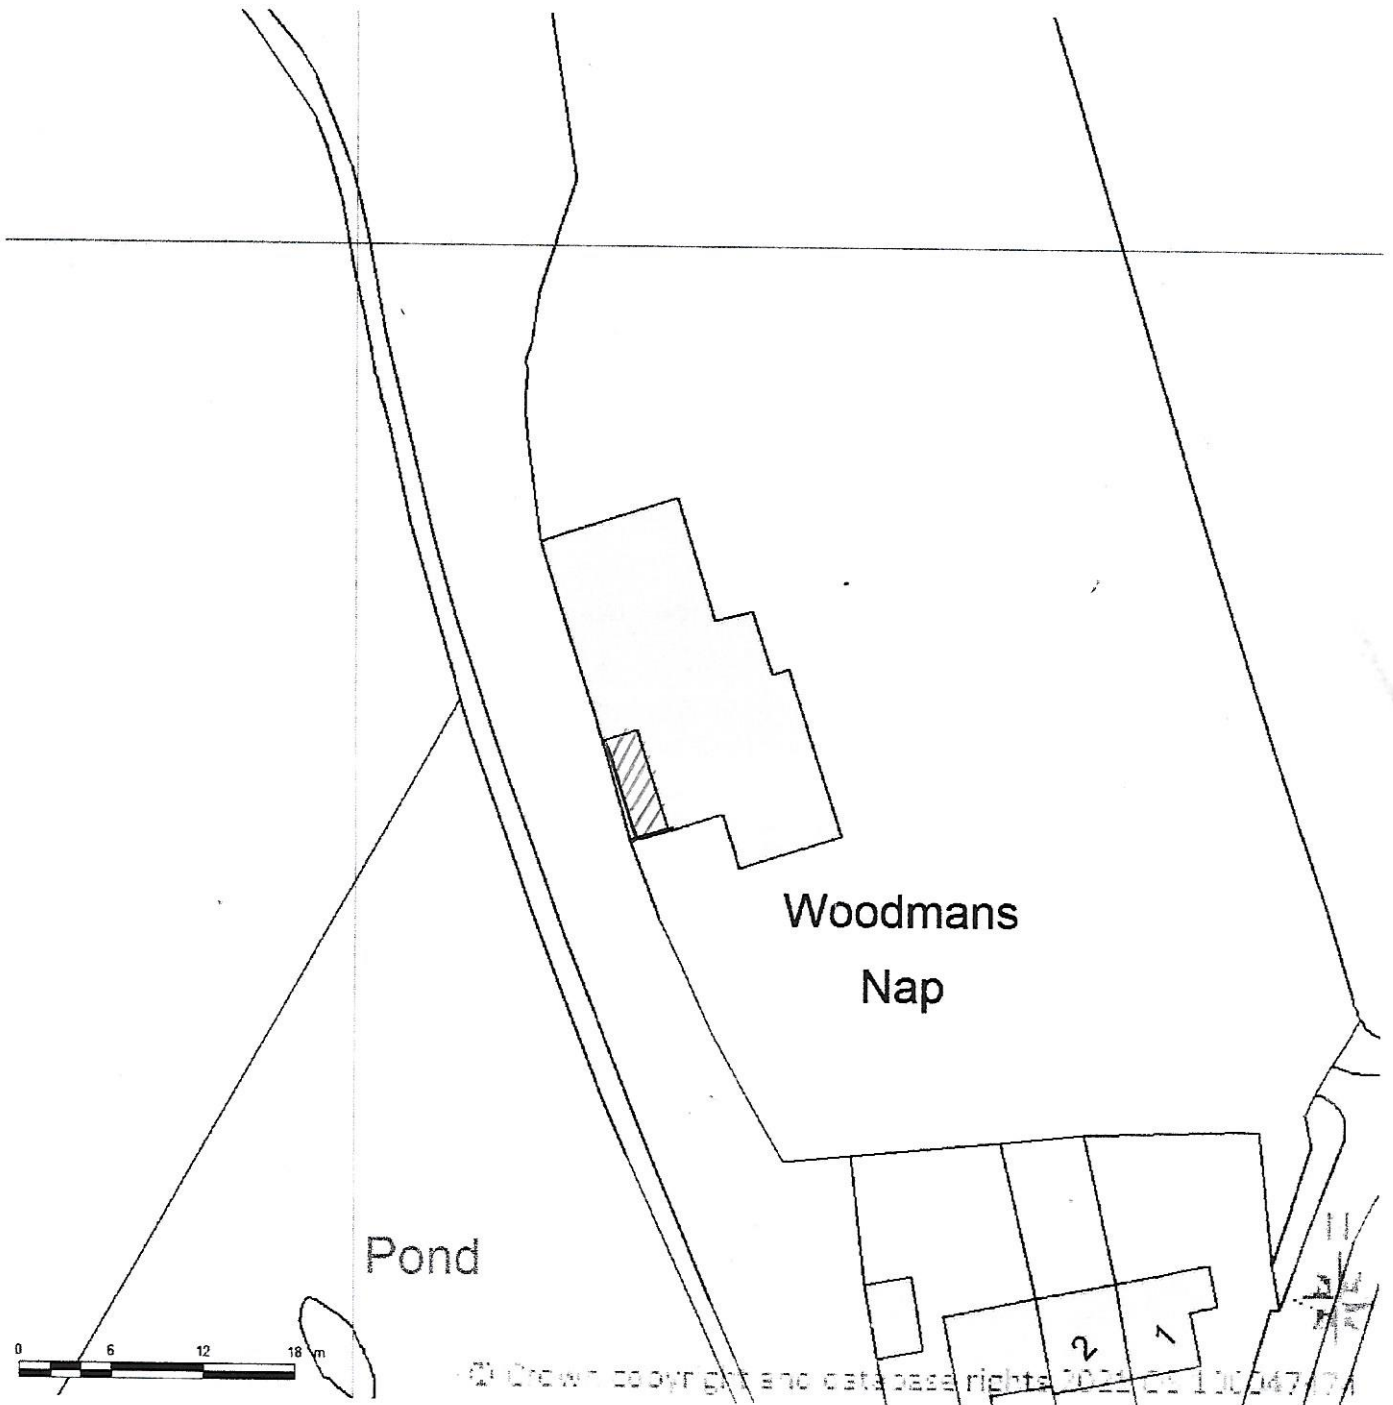

Supplied by Streetwise Maps Ltd
www.streetwise.net
Licence No: 100047474
04/07/2021 22:47:11

Eva Wallén Architect RIBA

3 Dandridge Drive
Bourne End, SL8 5UW
Mobile no: 07979 301199

WOODMAN'S NAP, PIDDINGTON LN, WHEELER END, HP14 3NG

Proposed Block Plan

Scale 1/500

PL125/06

5 July 2021