



www.angelocampagna.com
info@angelocampagna.com

ADDRESS: 79 Ardrossan Gardens, Worcester Park, KT4 7AX	JOB No 381
CLIENT: Mr&Mrs Harhulla, Curley	DRAWING N. 001
	REVISION: -

DRAWING TITLE:
Site Plans

SCALE:
1:50/1:100 @ A2

STATUS:
DESIGN

REVISIONS:
0/19.4.21/1st issue



0/date/info

0/date/info


0/date/info



79, Ardrossan Gardens, Worcester Park, Surrey, KT4 7AX

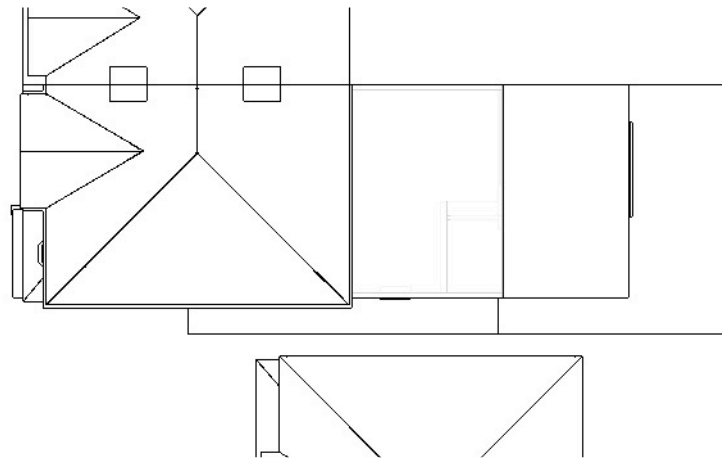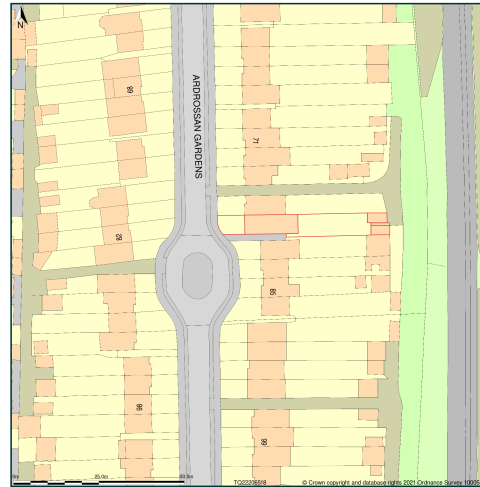

EXISTING SITE PLAN
Scale 1:200

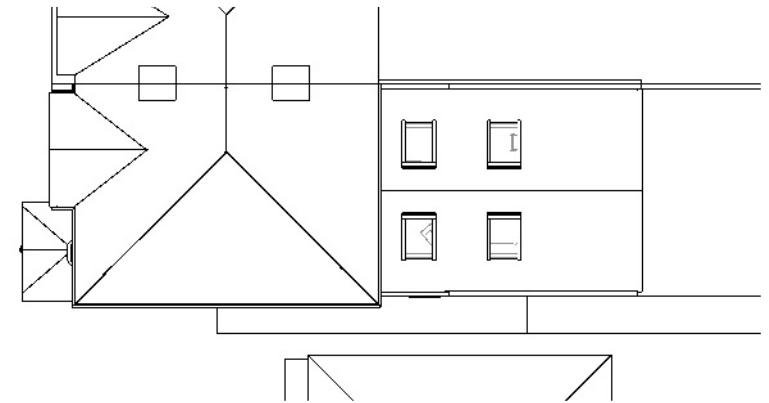

PROPOSED SITE PLAN
Scale 1:200

