

PROPOSED REAR/SIDE EXTENSION
 TO FIRST FLOOR AT 57 BURNHAMWOOD
 RD STOKESLEY SCALE 1:50 DRS. N. P. S. 2011




SIDE ELEVATION

REAR ELEVATION


FRONT ELEVATION

0 10 20 30 40 50 60 70 80 90 100


SCALE BAR 1:50

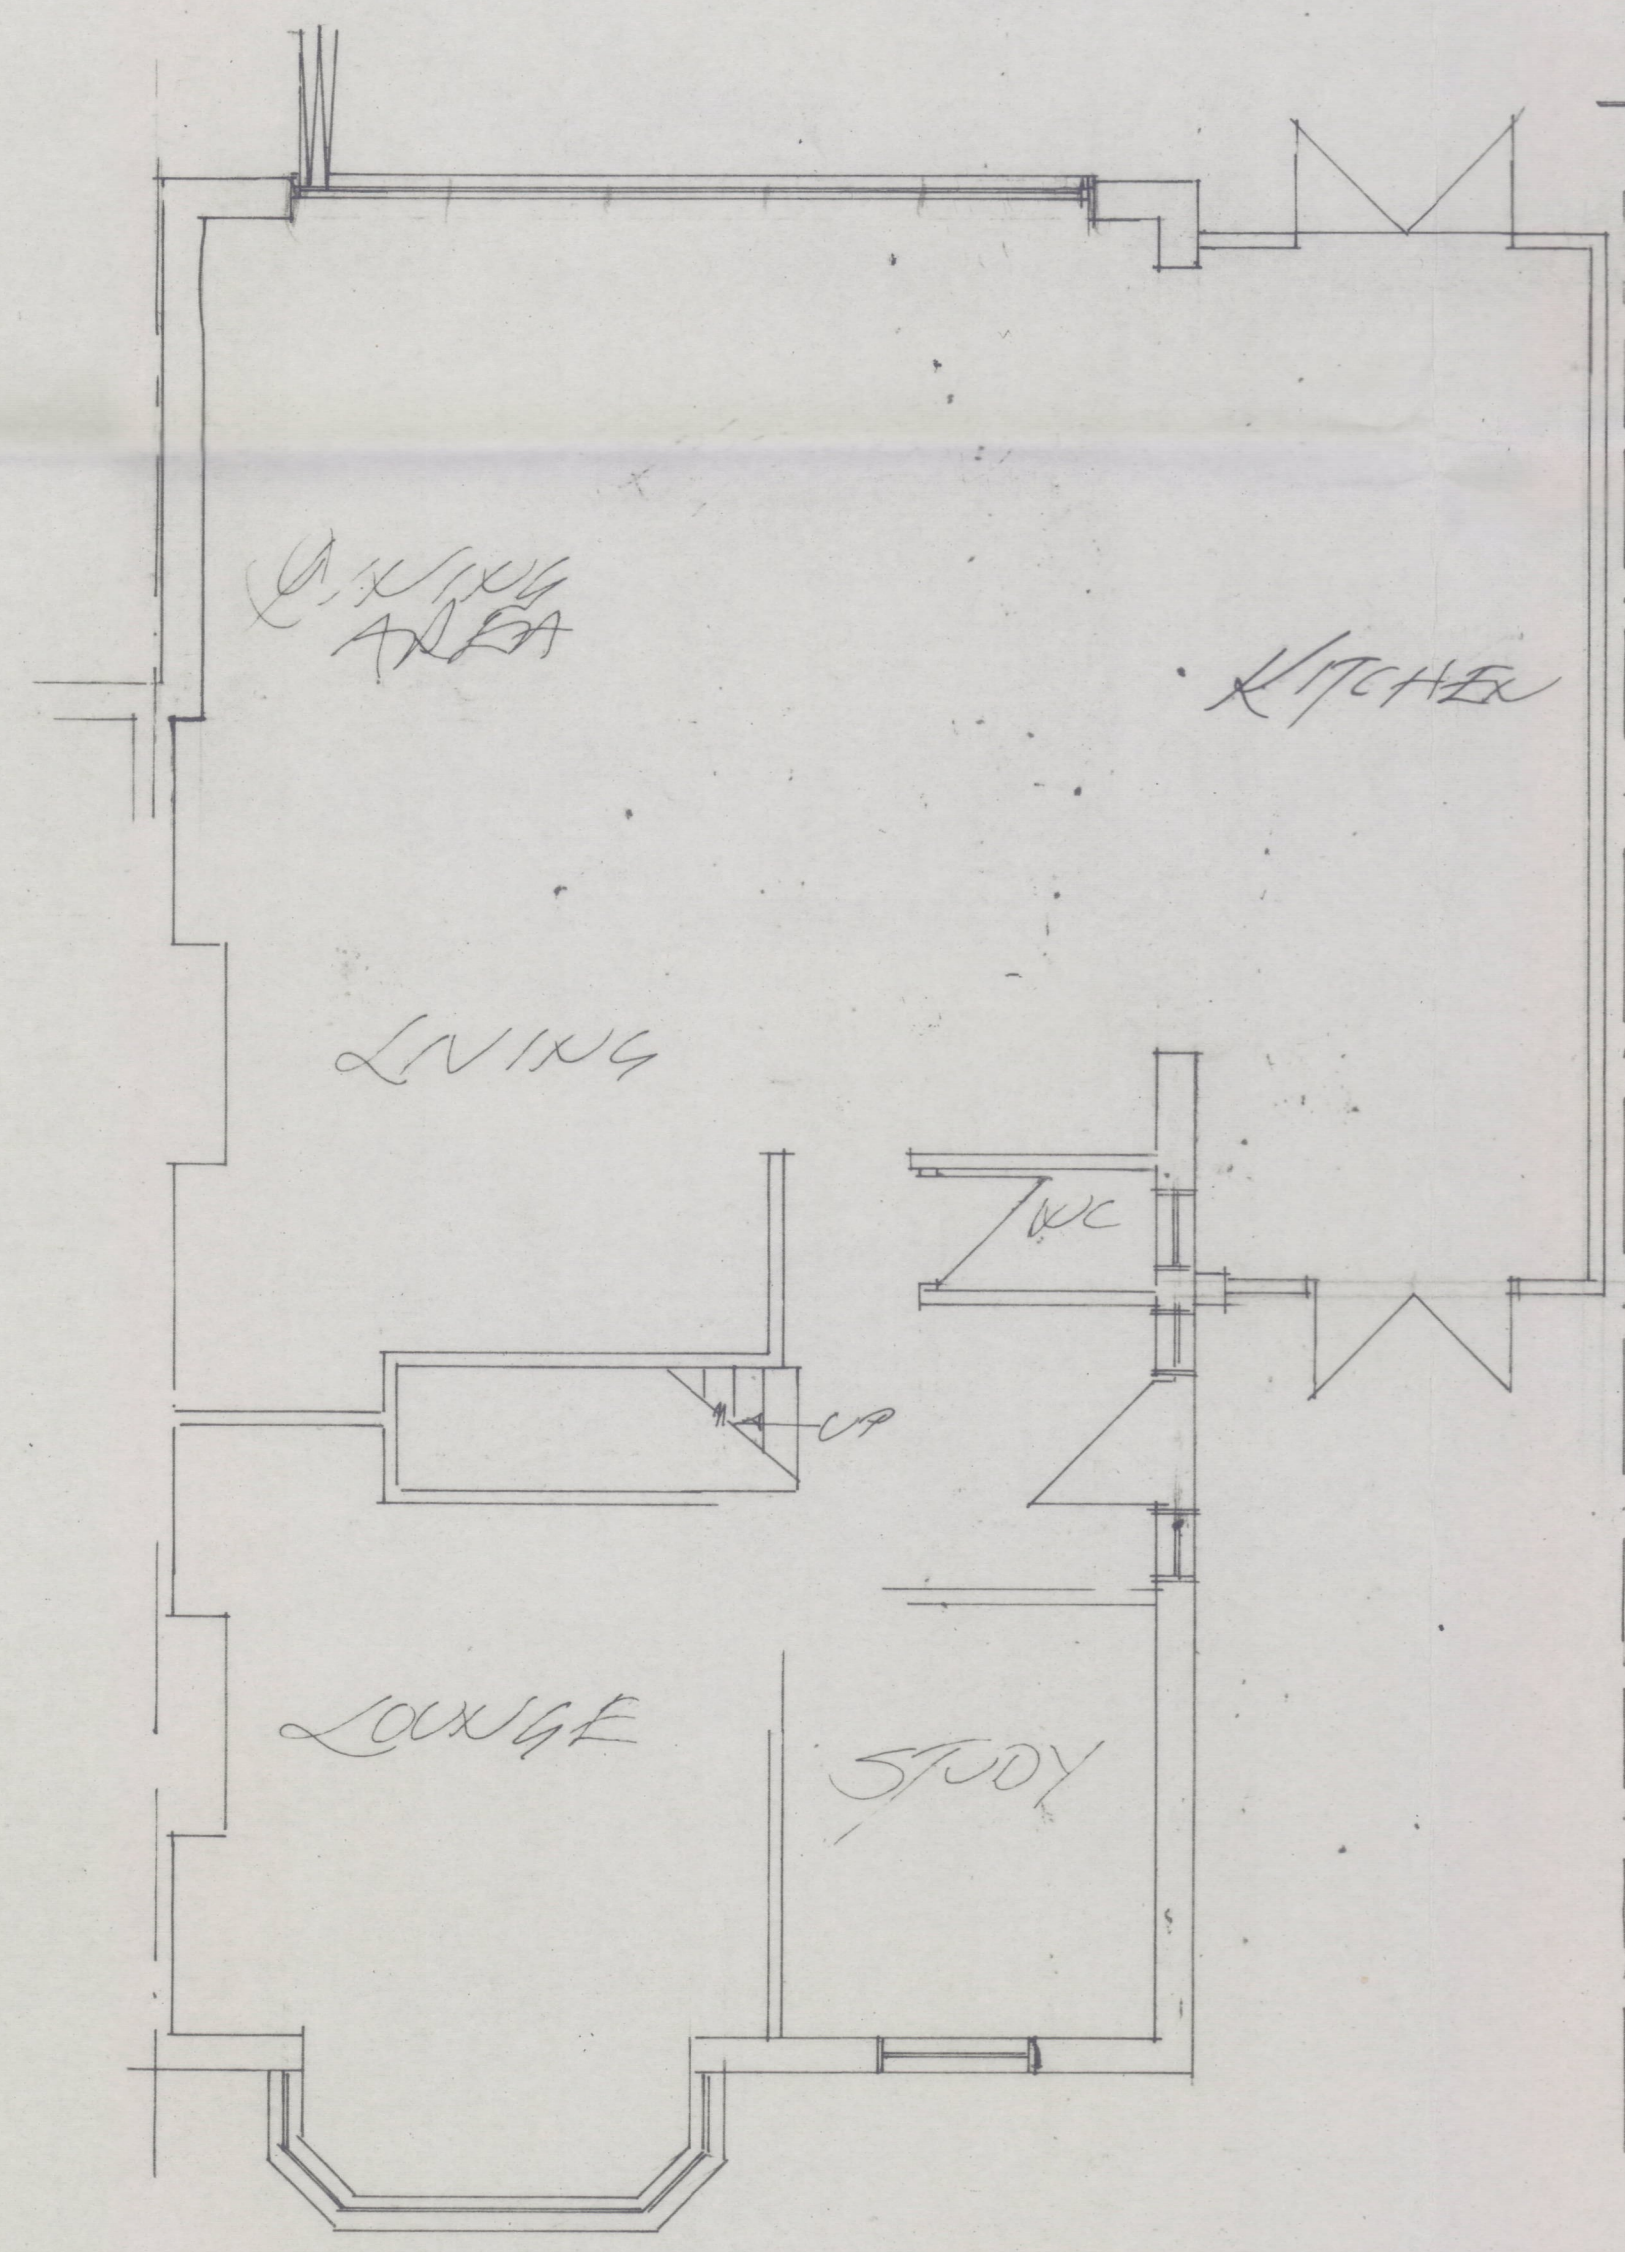

GROUND FLOOR PLAN

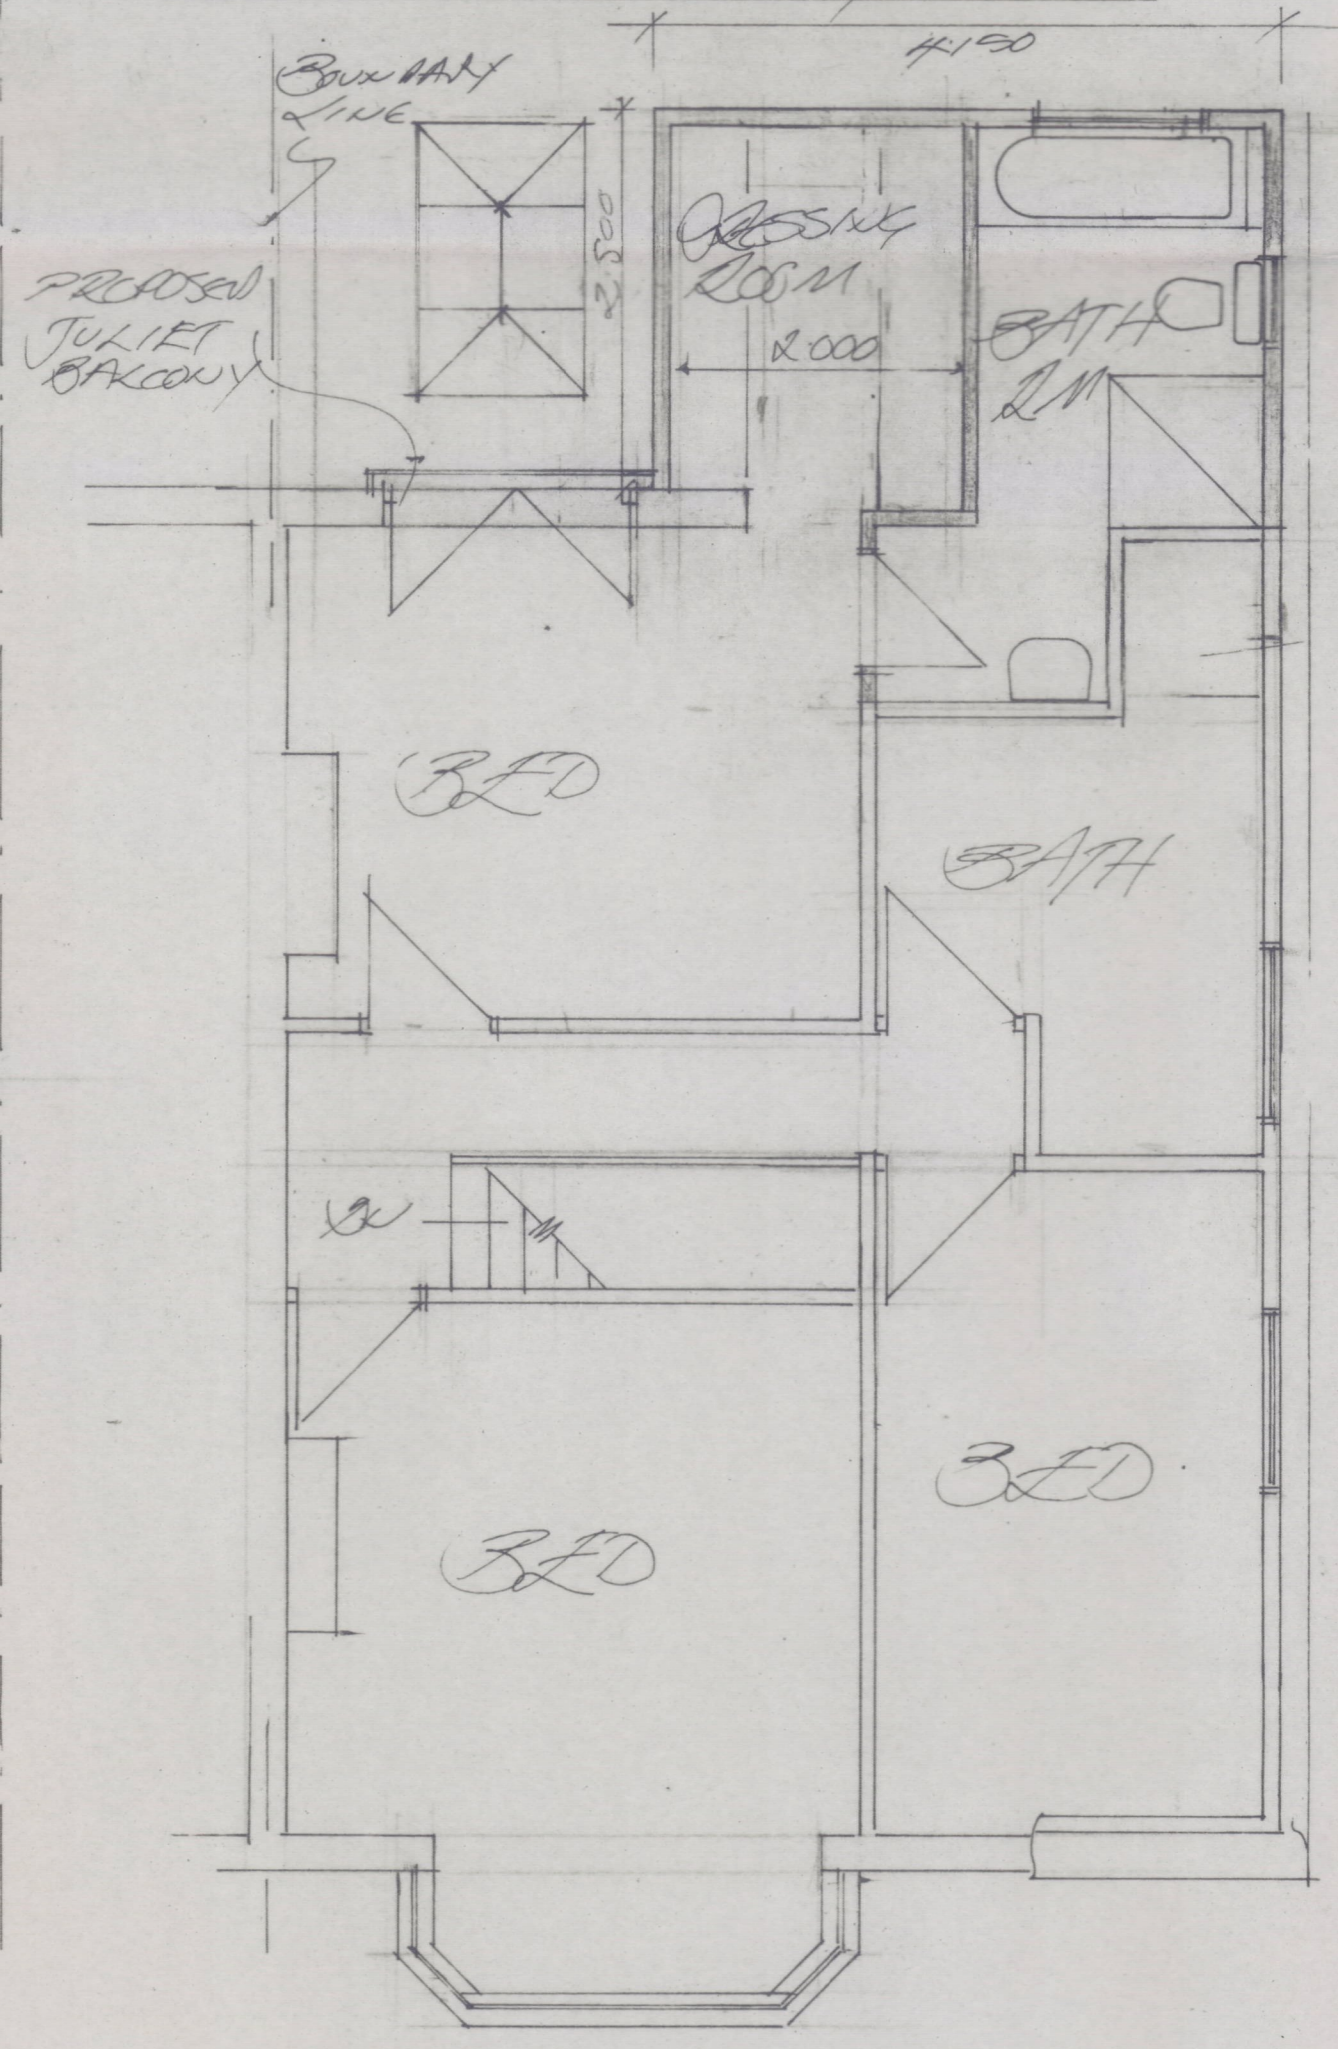

FIRST FLOOR PLAN

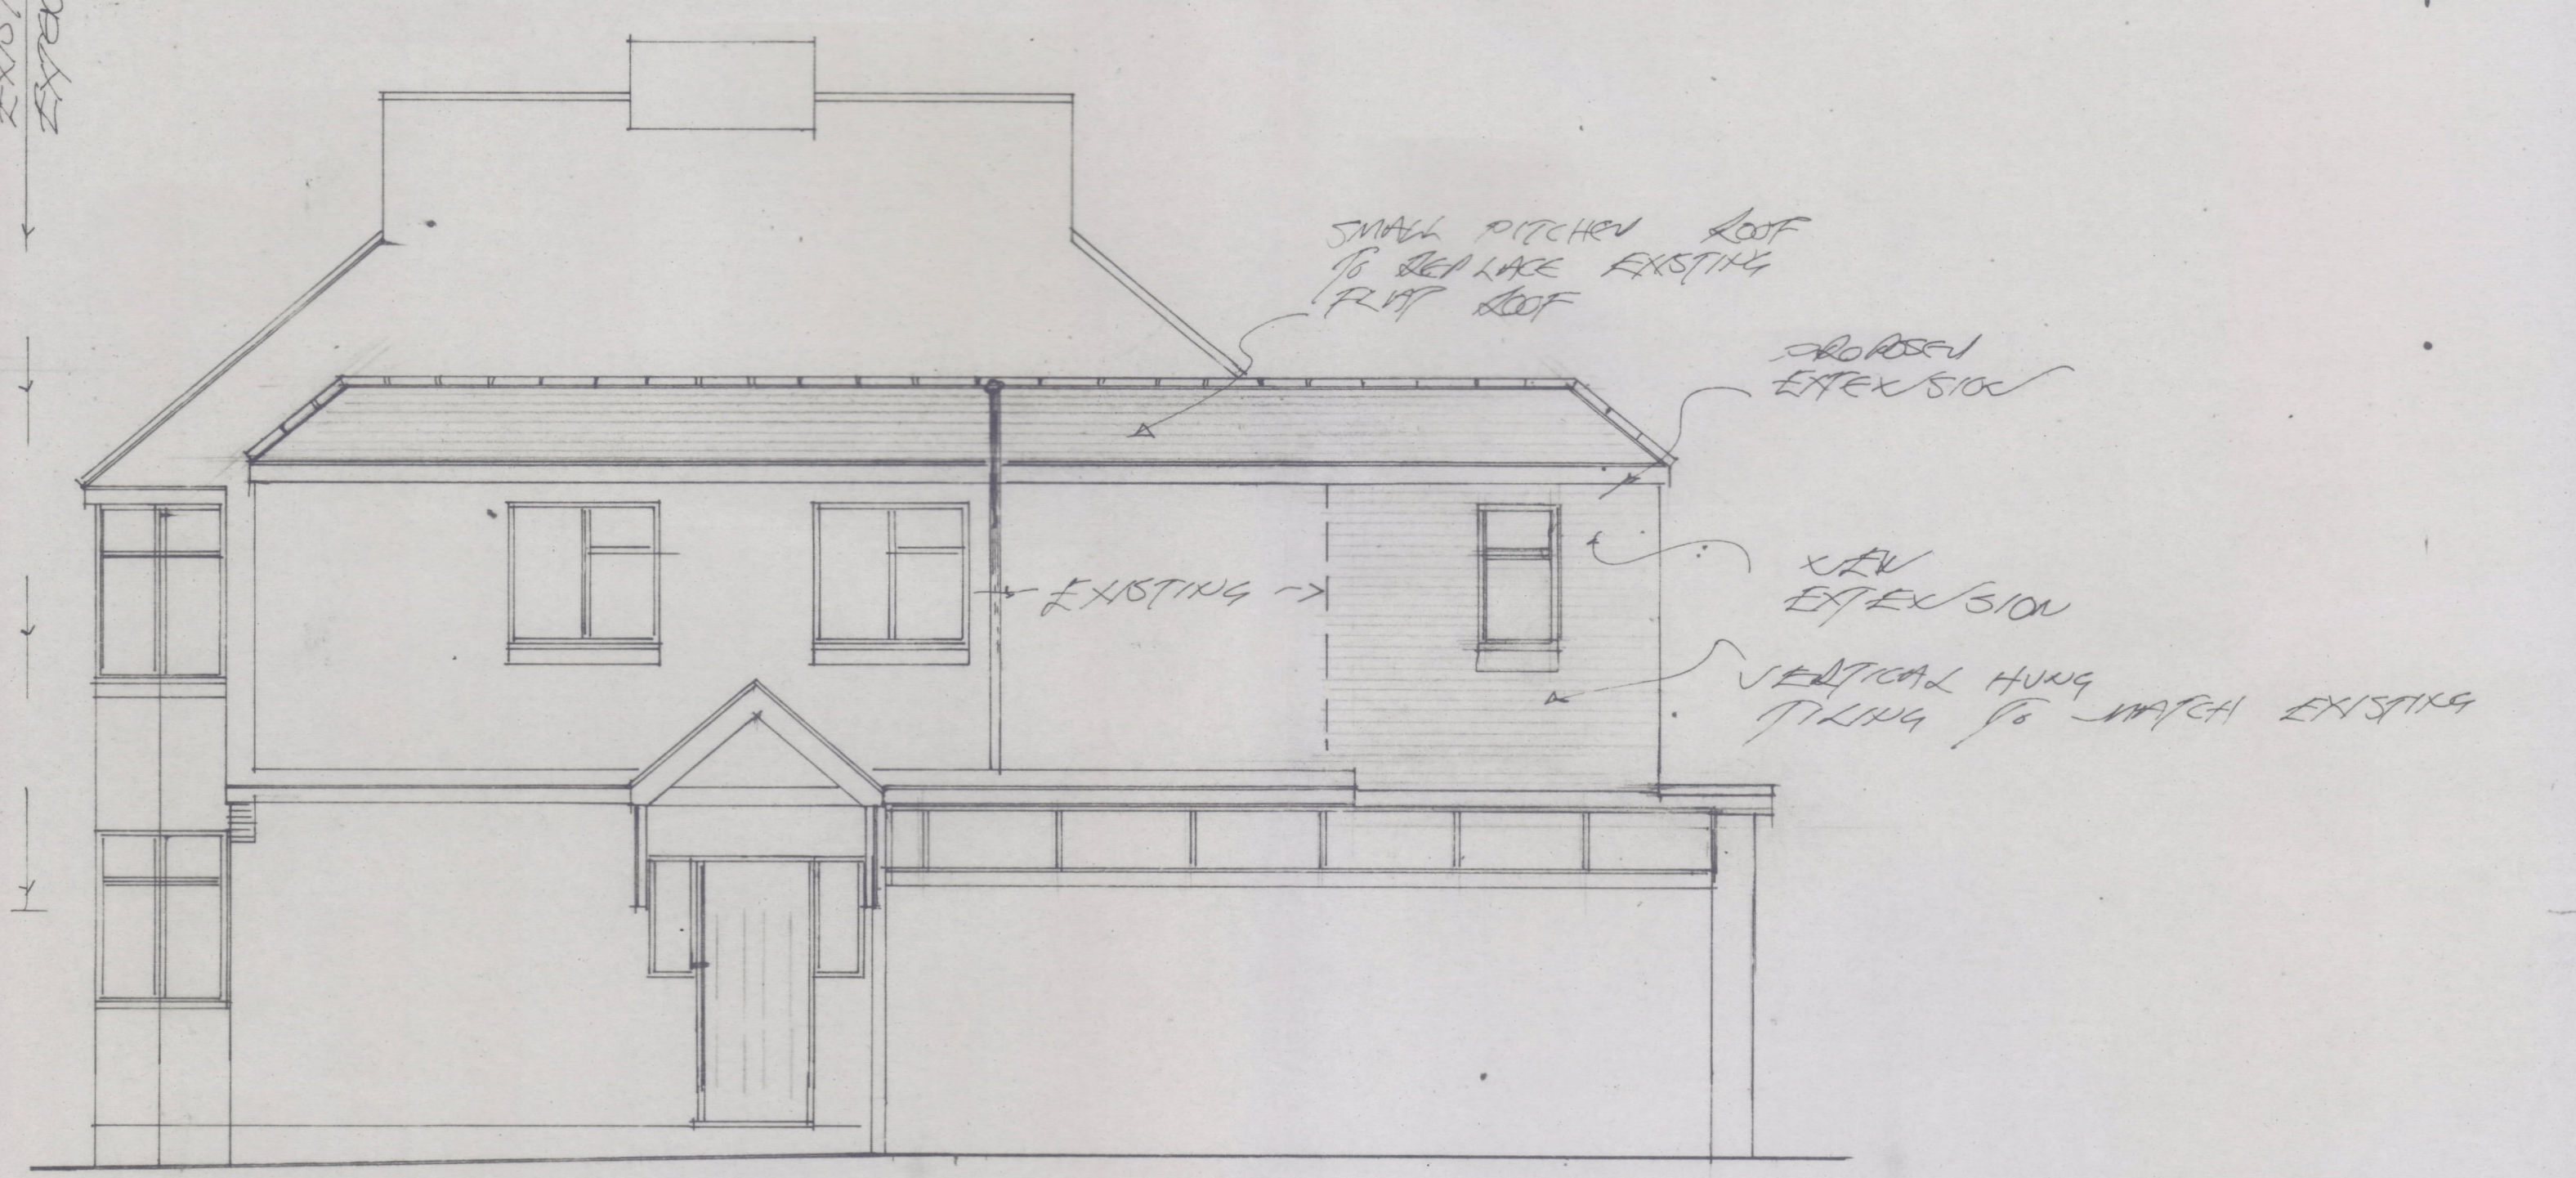

SIDE ELEVATION