


1 - Existing - Ground Floor Plan

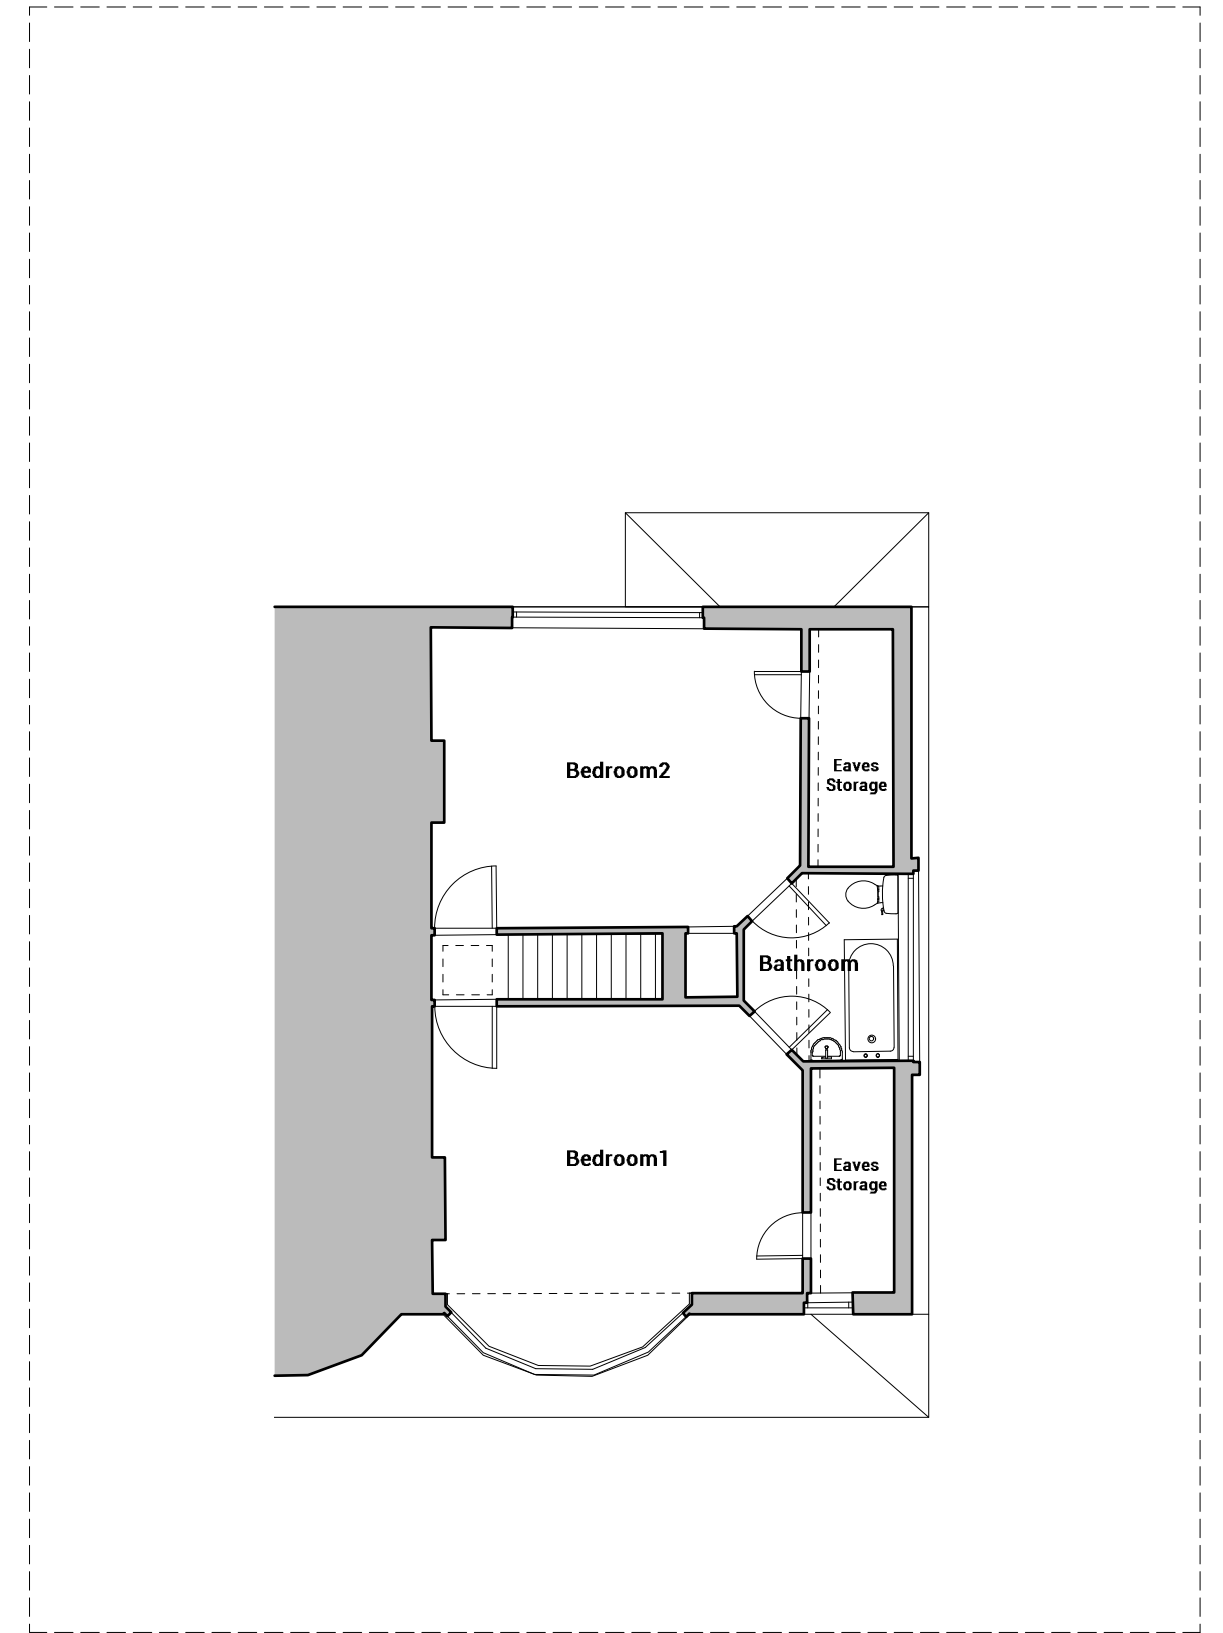

2 - Existing - First Floor Plan

© All rights reserved.  
 All dimensions to be checked on site.  
 Drawings are not for construction purposes.

Notes:



0 1 2 3 4 5m

E: info@tagplan.co.uk

Rev	Date	Description	Drwn	Chkd
A	24.05.21	Issued for planning approval.	TG	TG

**tagplan**

Job Name: **8 Downs Way, Epsom** Status: **PLANNING**

Drawing Title: **Existing Floor Plans**

Drawn	Checked	Date	Scale@A3	Job No.	Drawing Number	Rev
TG	TAG	MAY 21	1:100	110	PL-011	A