


1 - Proposed - Ground Floor Plan

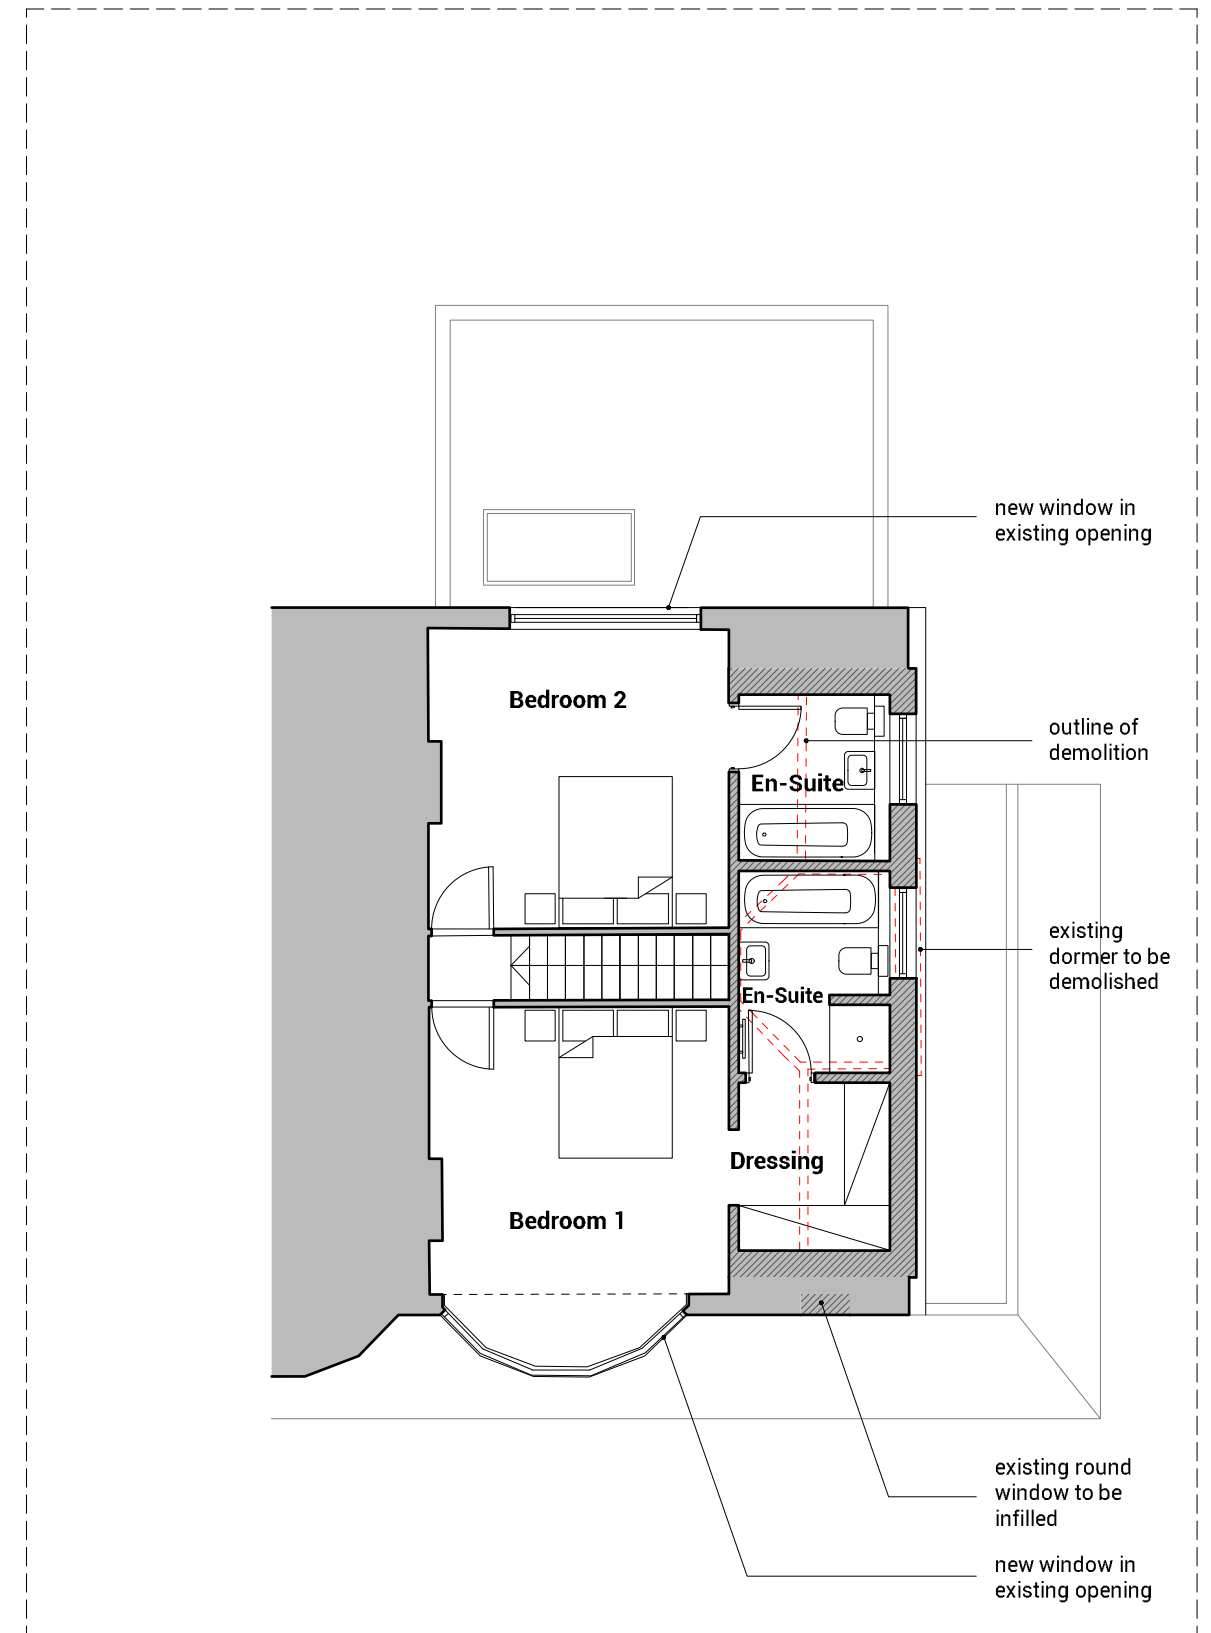

2 - Proposed - First Floor Plan

© All rights reserved.  
All dimensions to be checked on site.  
Drawings are not for construction purposes.

Notes:



0 1 2 3 4 5m

Demolition

New Construction

Rev	Date	Description	Drwn	Chkd
A	24.05.21	Issued for planning approval.	TG	TG

**tagplan**

Job Name: **8 Downs Way, Epsom** Status: **PLANNING**

Drawing Title: **Proposed Floor Plans**

Drawn	Checked	Date	Scale@A3	Job No.	Drawing Number	Rev
TG	TAG	MAY 21	1:100	110	PL-111	A