


contractors must check all dimensions on site, only figured dimensions are to be worked from, discrepancies must be reported to the supervising officer before proceeding, this drawing is copyright, the contractor is to provide samples of all materials and finishes indicated on this drawing prior to ordering, failure to do so is deemed at the contractors risk. This drawing is to be read in conjunction with all relevant consultants and or specialists contractors drawings. Any variations or discrepancies are to be brought to TBD Ltd attention prior to work commencing.


The contractor is to trace all main utility services before work commences failure to do so may result in damage tothe utilities for which the contractor will be liable.

This drawing is for the purpose of Planning/ Listed Building and Building control purposes only.


revision	description	drawn	date
----------	-------------	-------	------

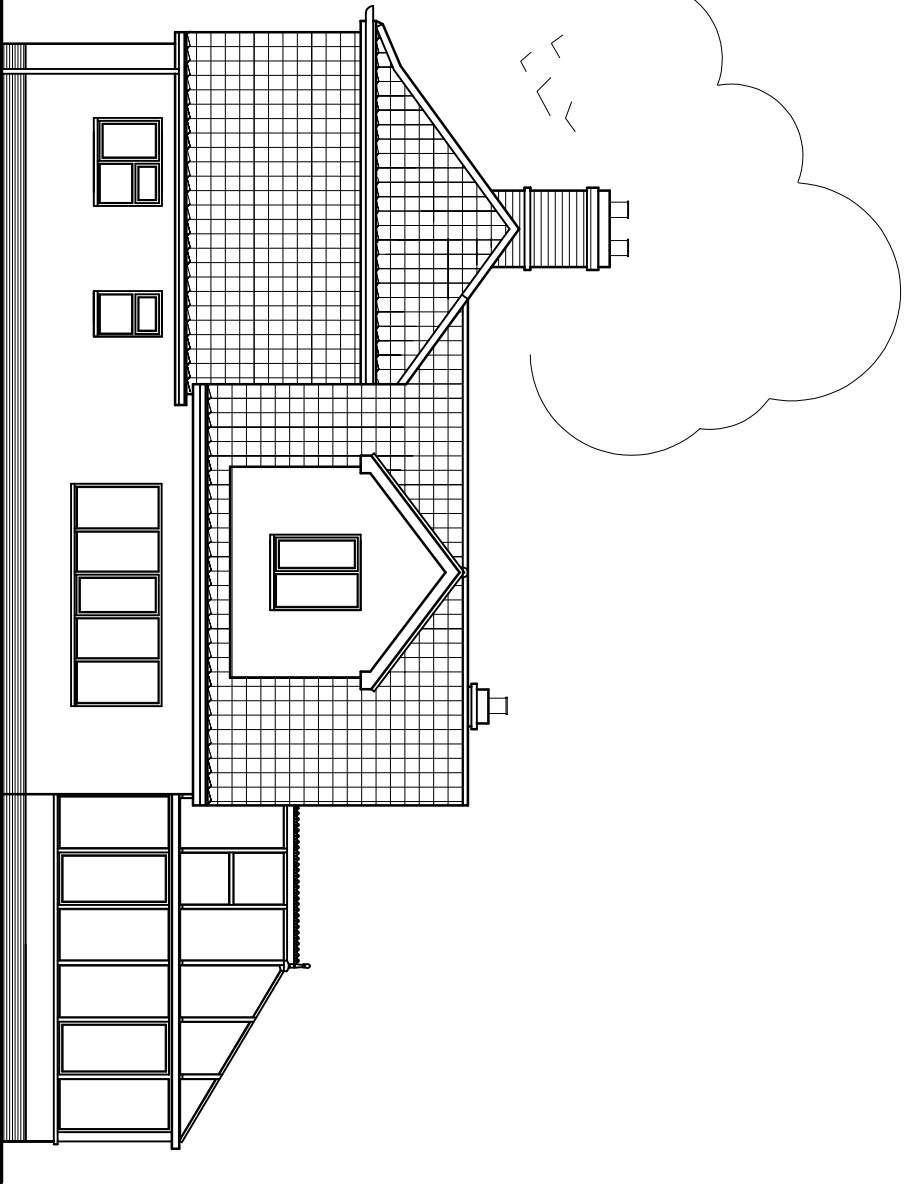


WEST ELEVATION

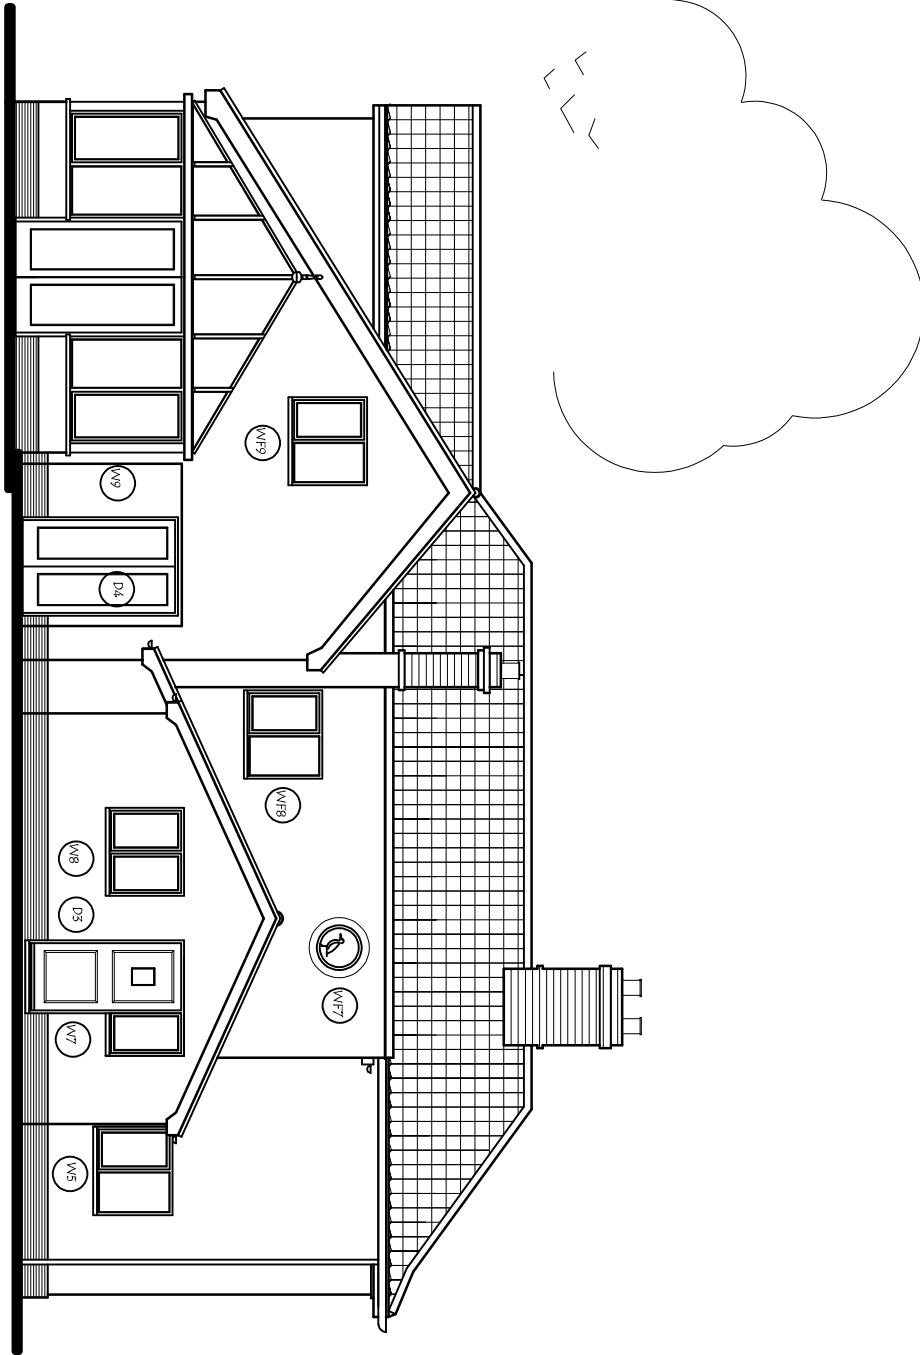


SOUTH ELEVATION

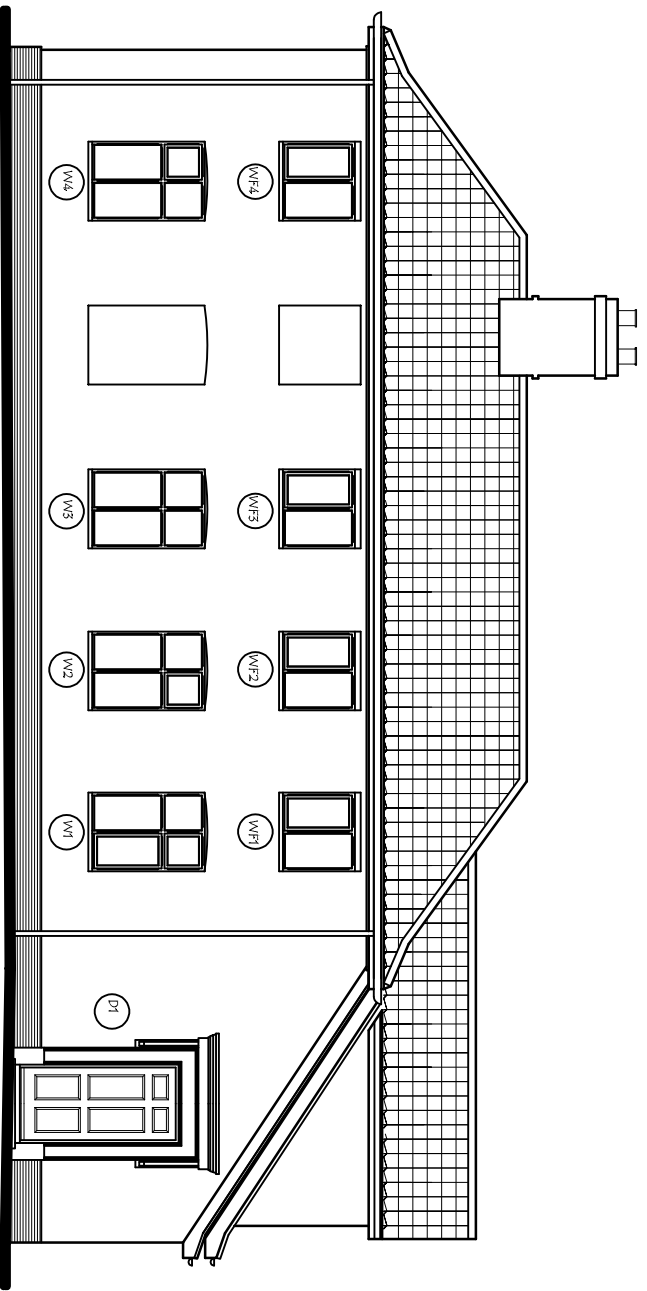


NORTH ELEVATION
ELEVATIONS * EXISTING *

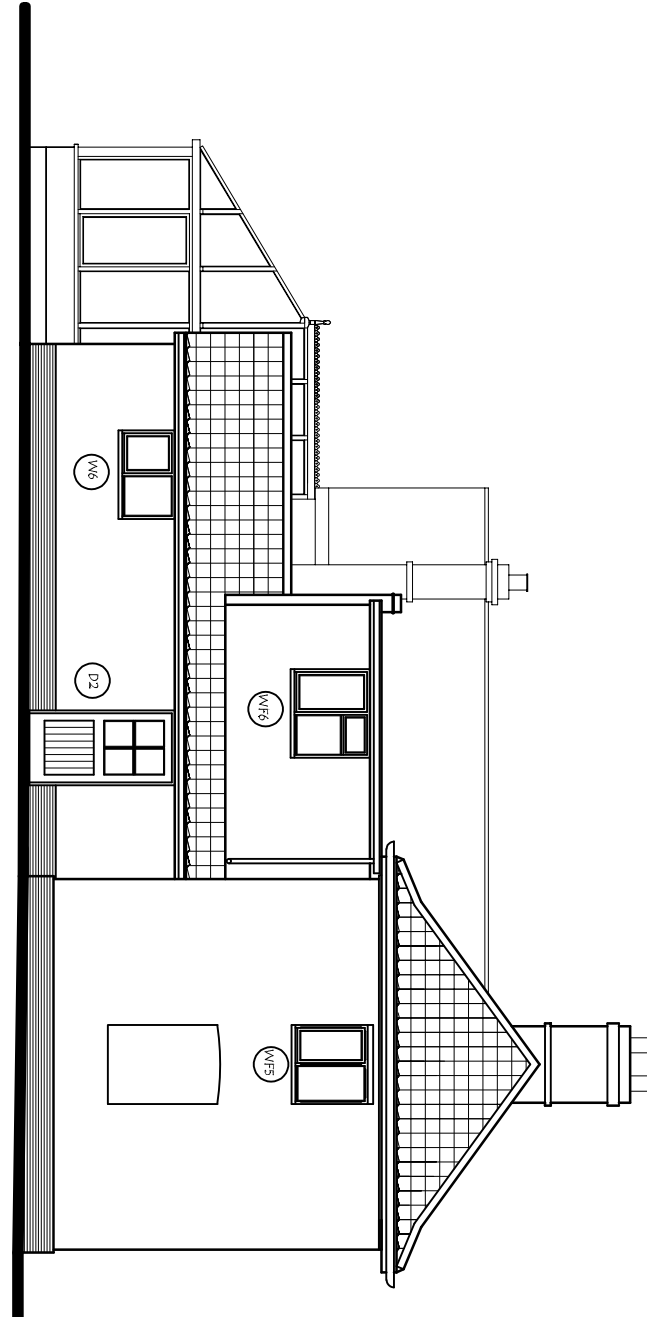


EAST ELEVATION

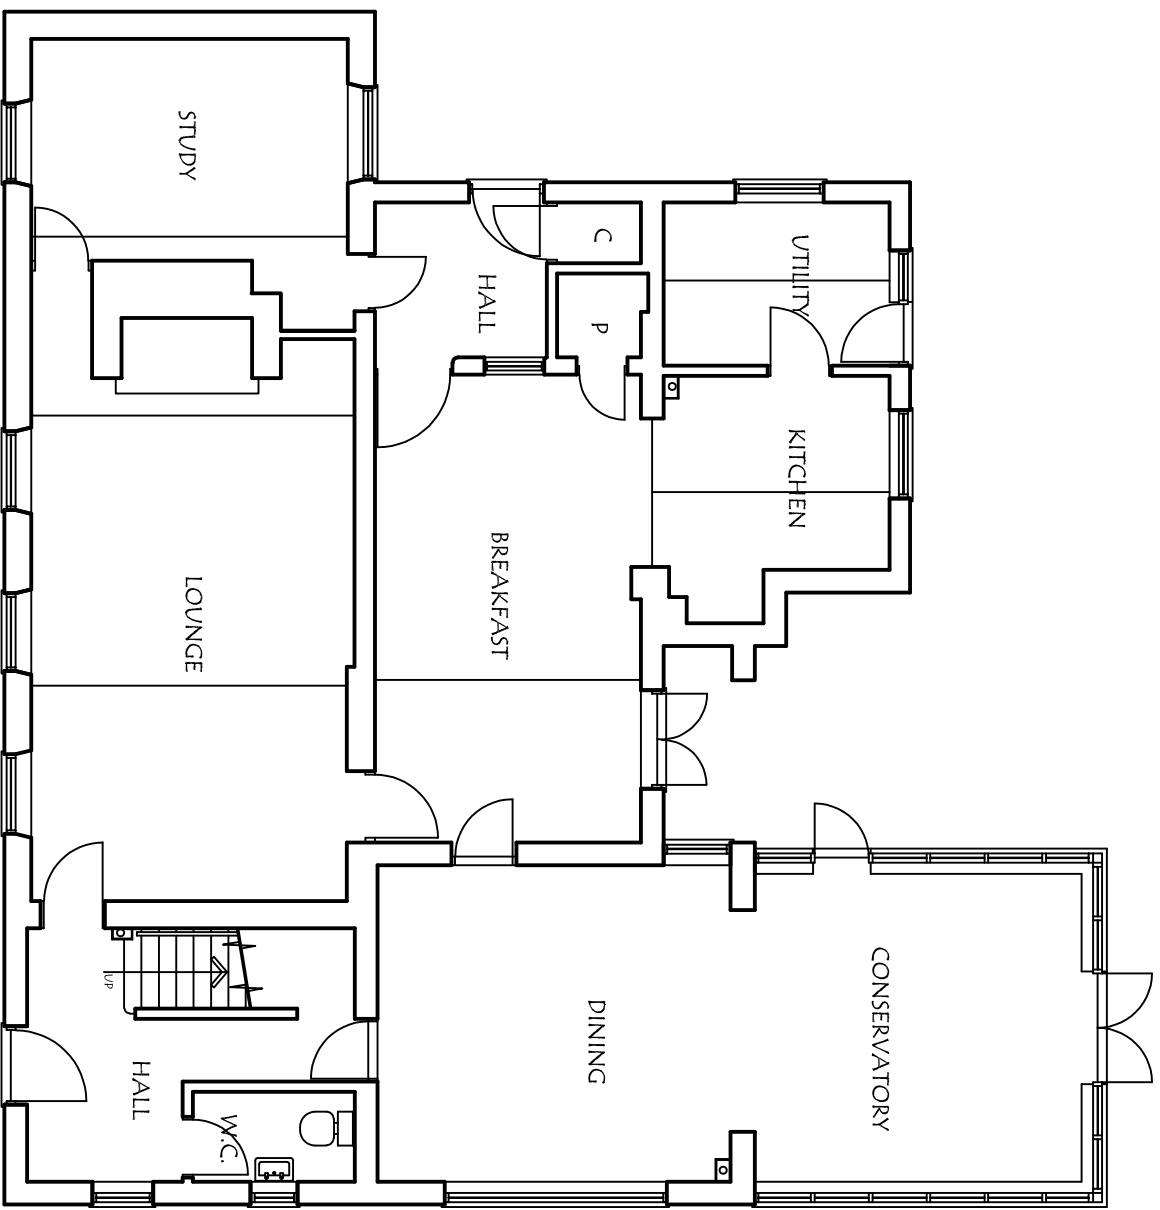


GROUND FLOOR PLAN * EXISTING *

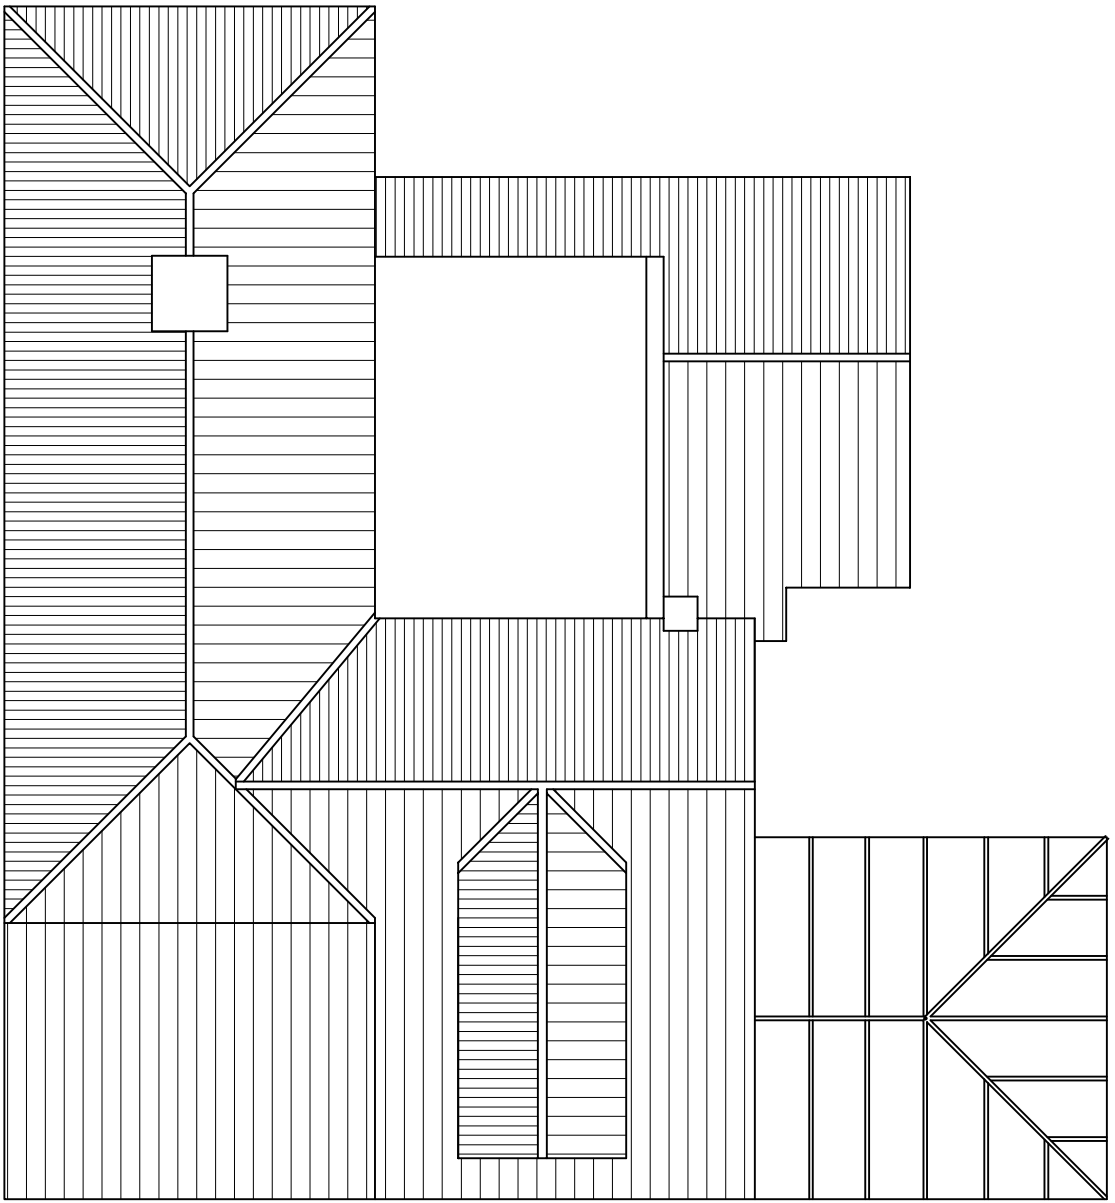


ROOF PLAN * EXISTING *

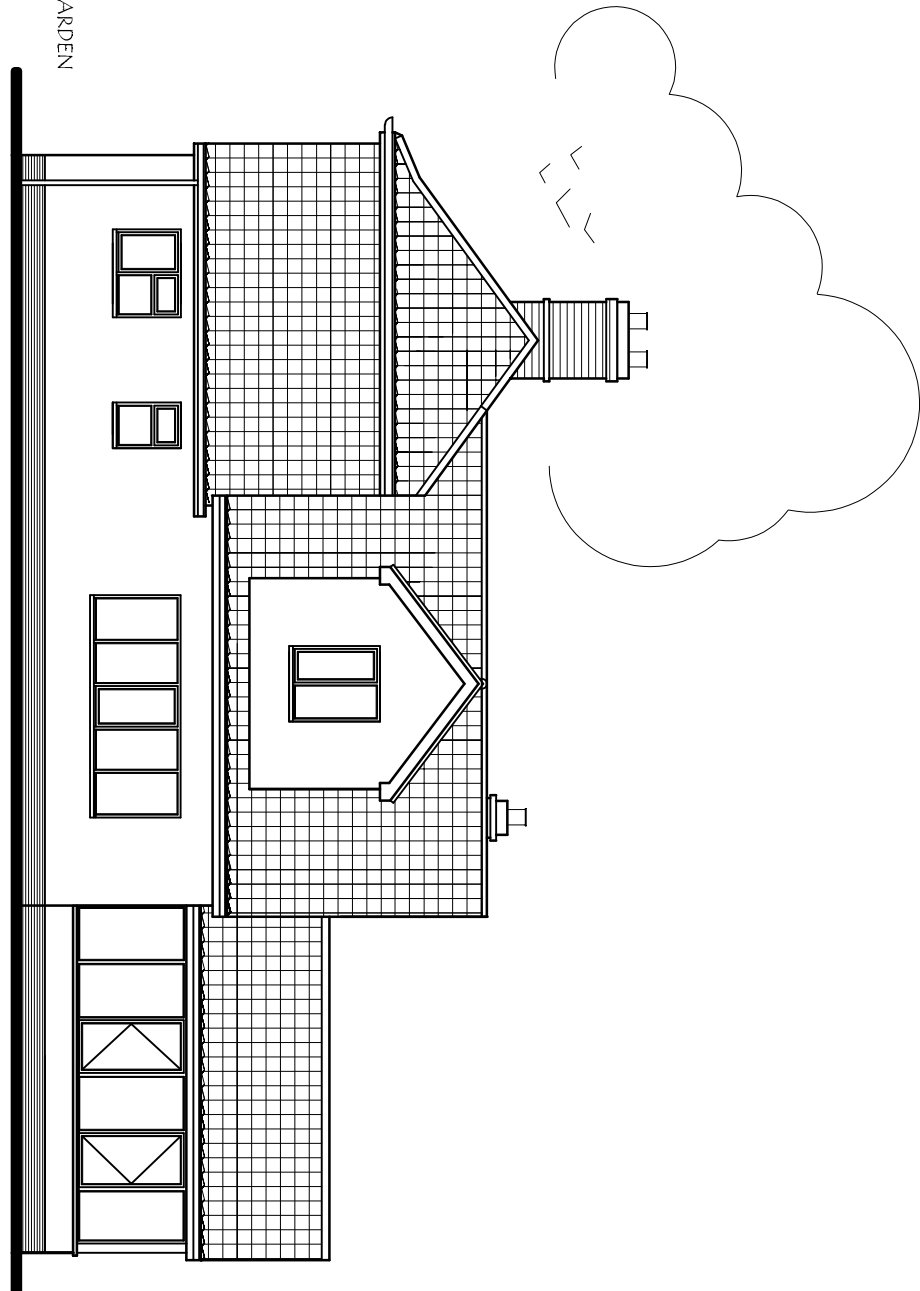


WEST ELEVATION

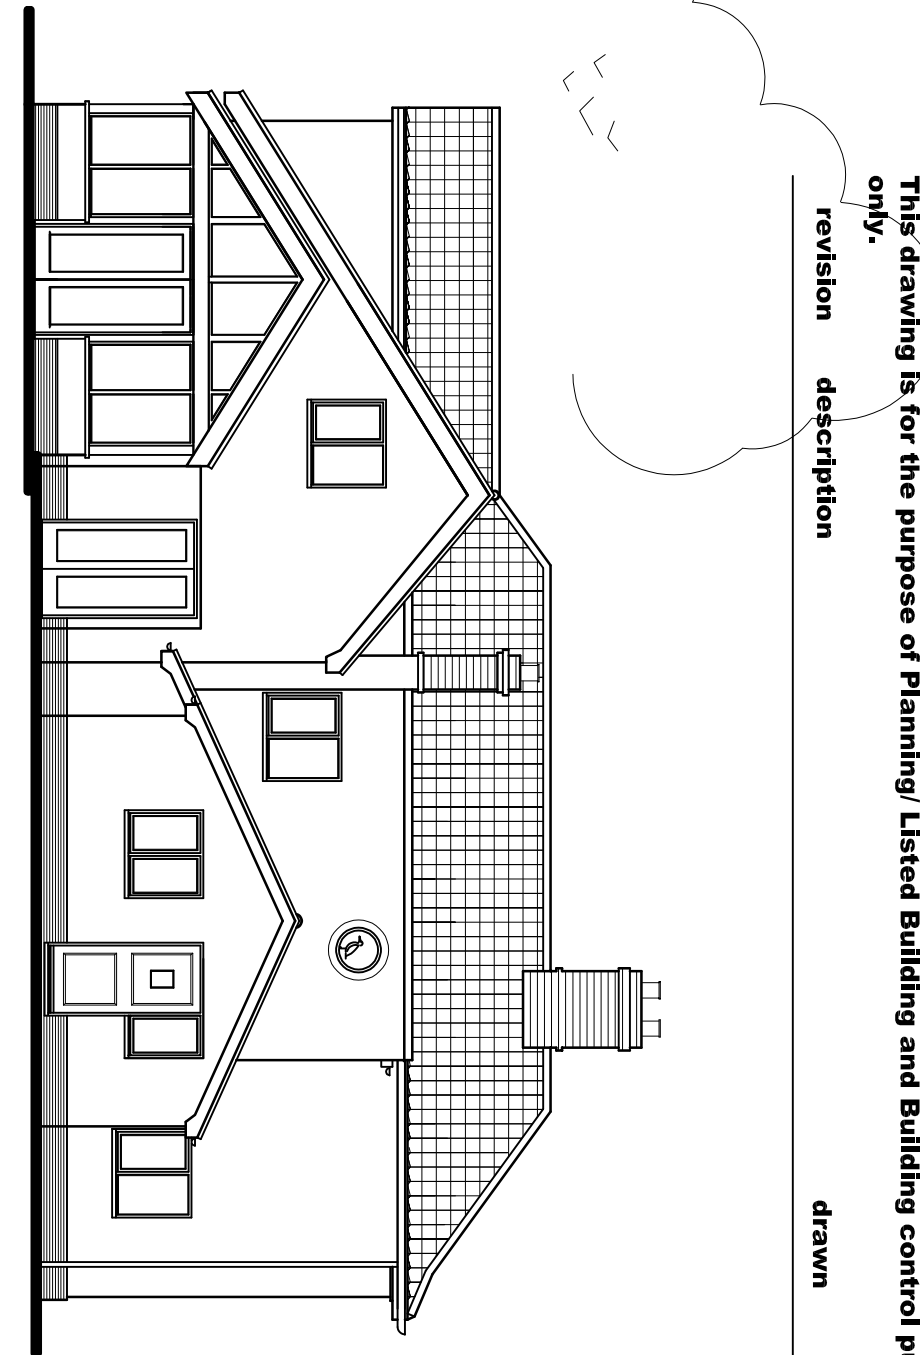


SOUTH ELEVATION

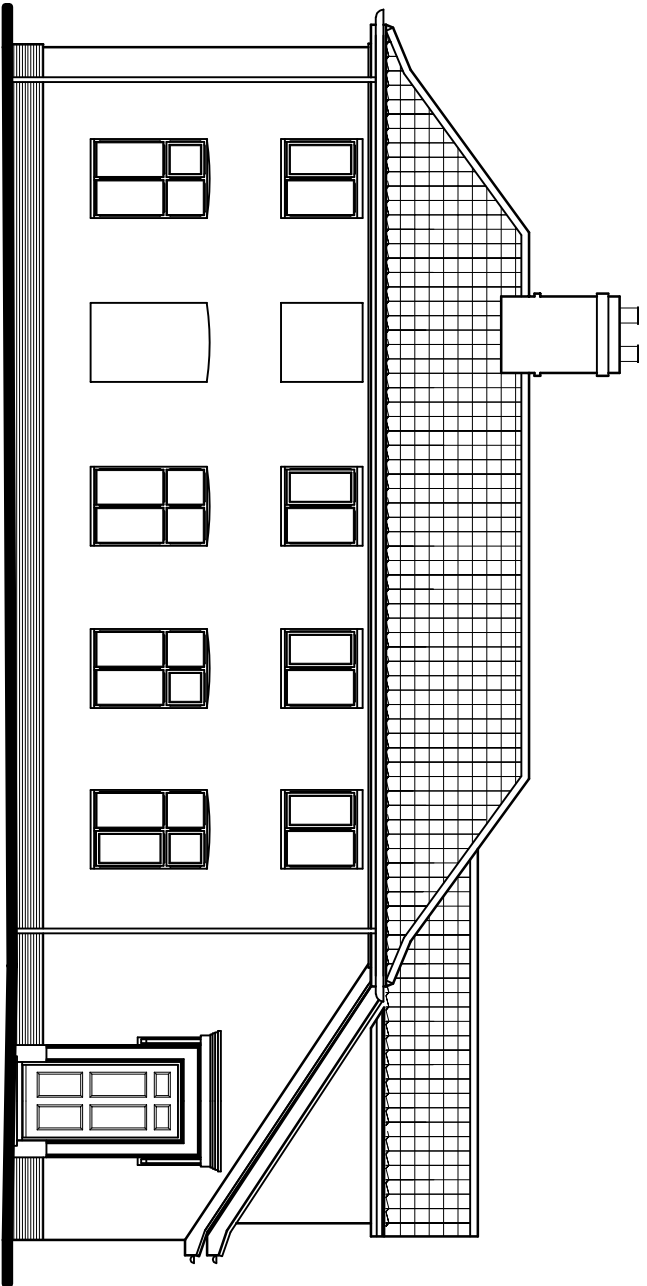


NORTH ELEVATION
ELEVATIONS * PROPOSED *

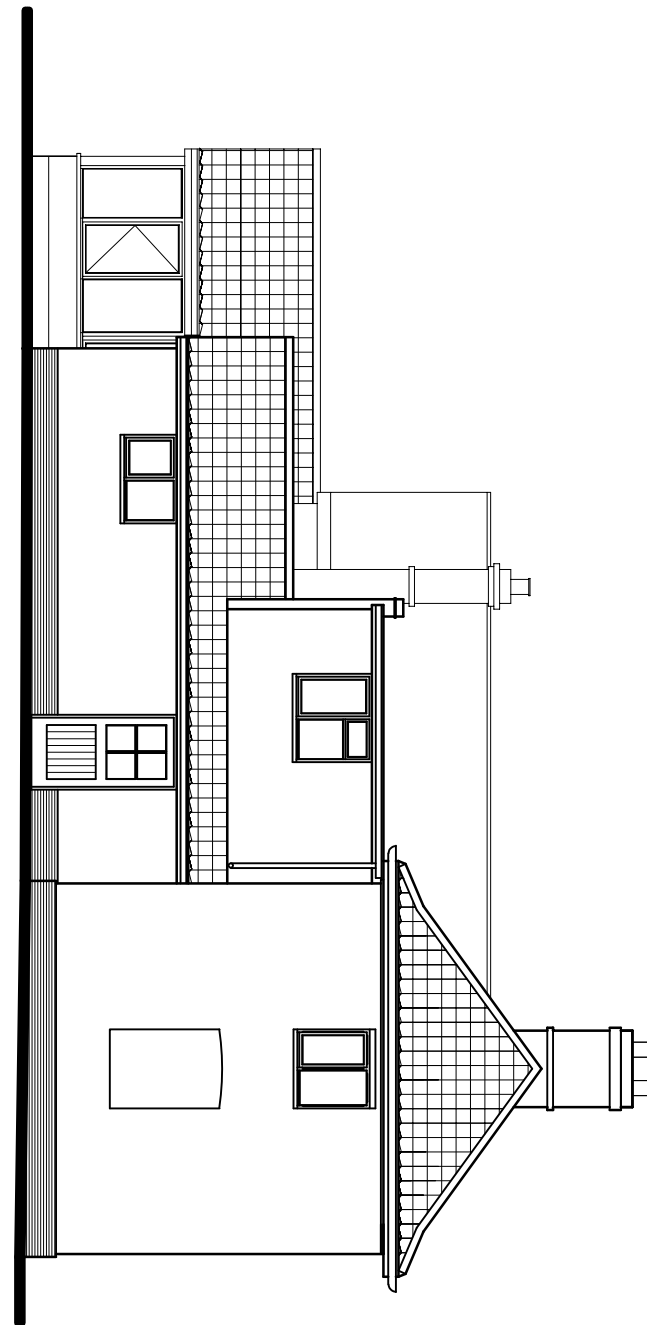

EAST ELEVATION

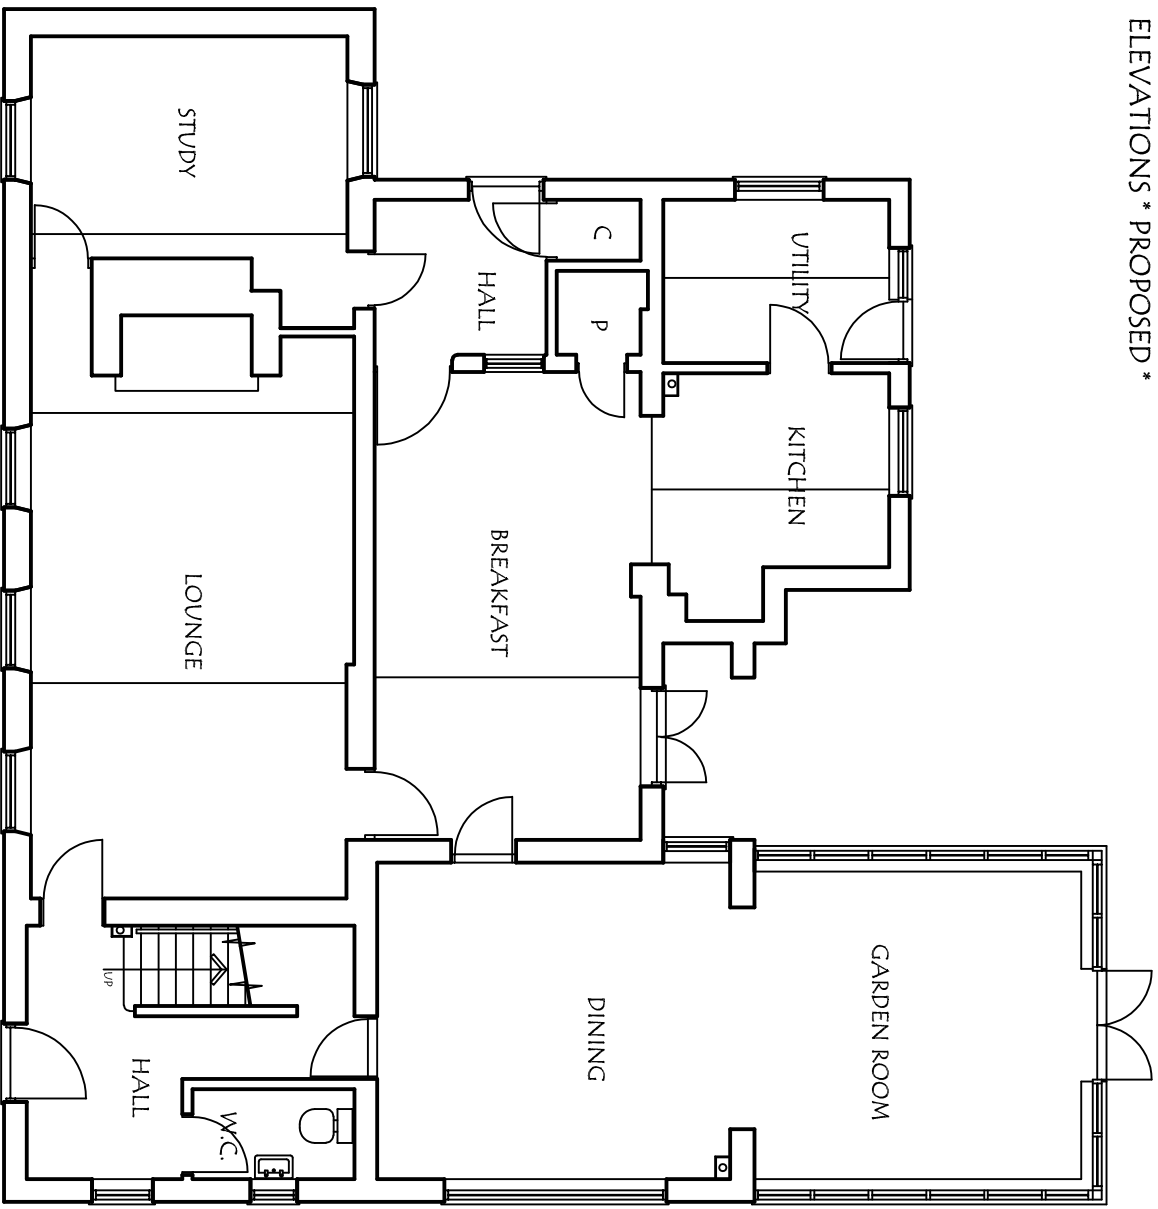

GROUND FLOOR PLAN * PROPOSED *

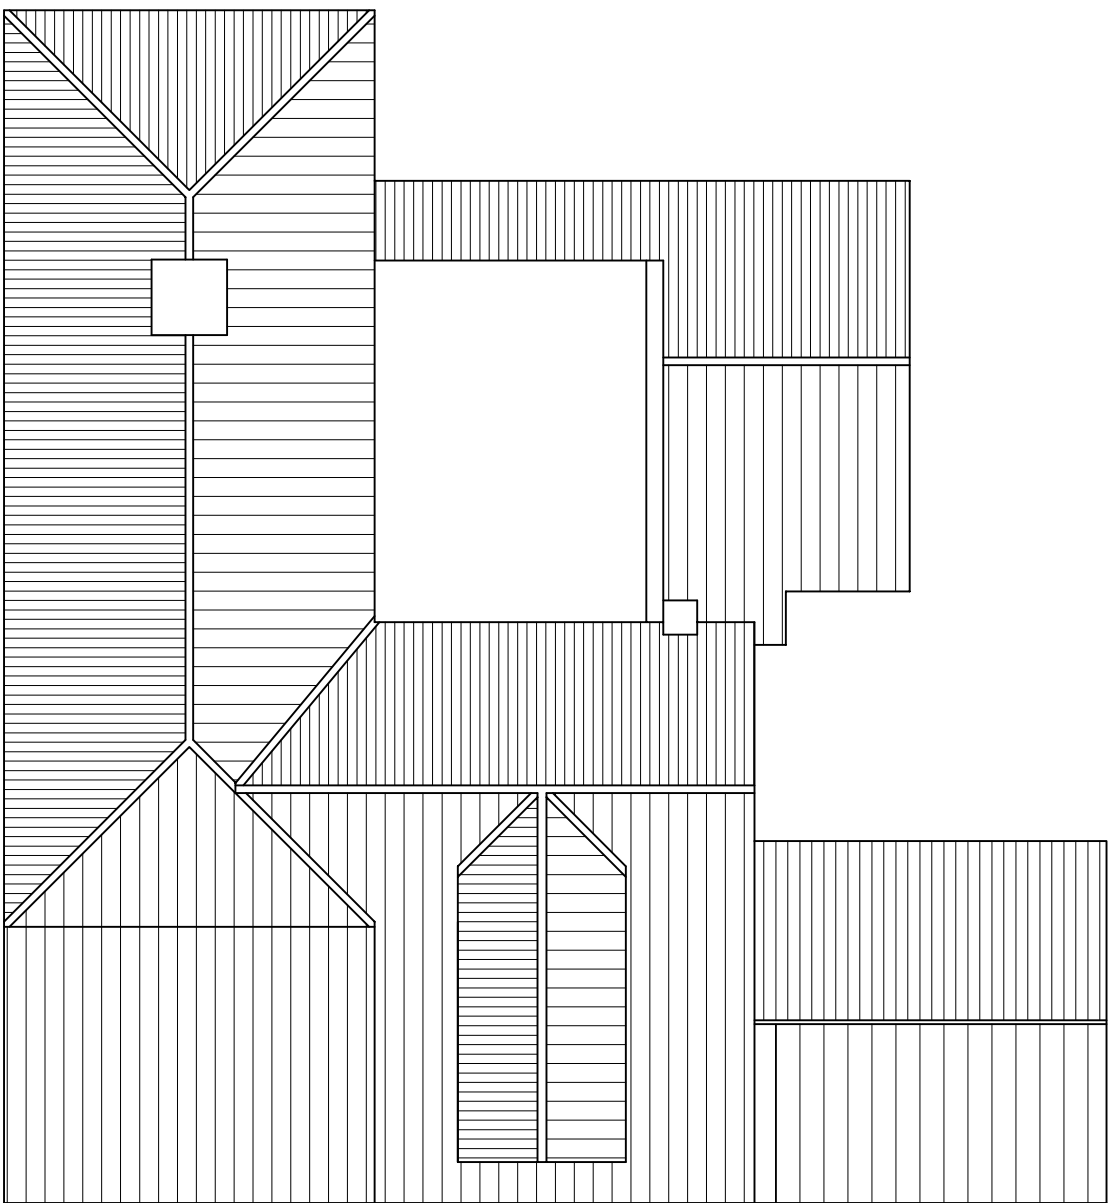

ROOF PLAN * EXISTING *



timothy bourn design ltd
building surveyor/project manager/architectural consultant

client
Mr & Mrs Laxton

project
Grove fram house Saxlingham
title
green

Plans as existing and proposed.



the rectory
beccles road
bellon
g1, yarmouth
n31 1 2JQ

telephone: 01493 781030

email: mcl@trbourn.co.uk

drawn: tpb

date: June 21

scale 1:100

plan no. 21-126-01