


NOTES

DIMENSIONS TO BE CHECKED ON SITE
DO NOT SCALE DRAWING

KEY PLAN

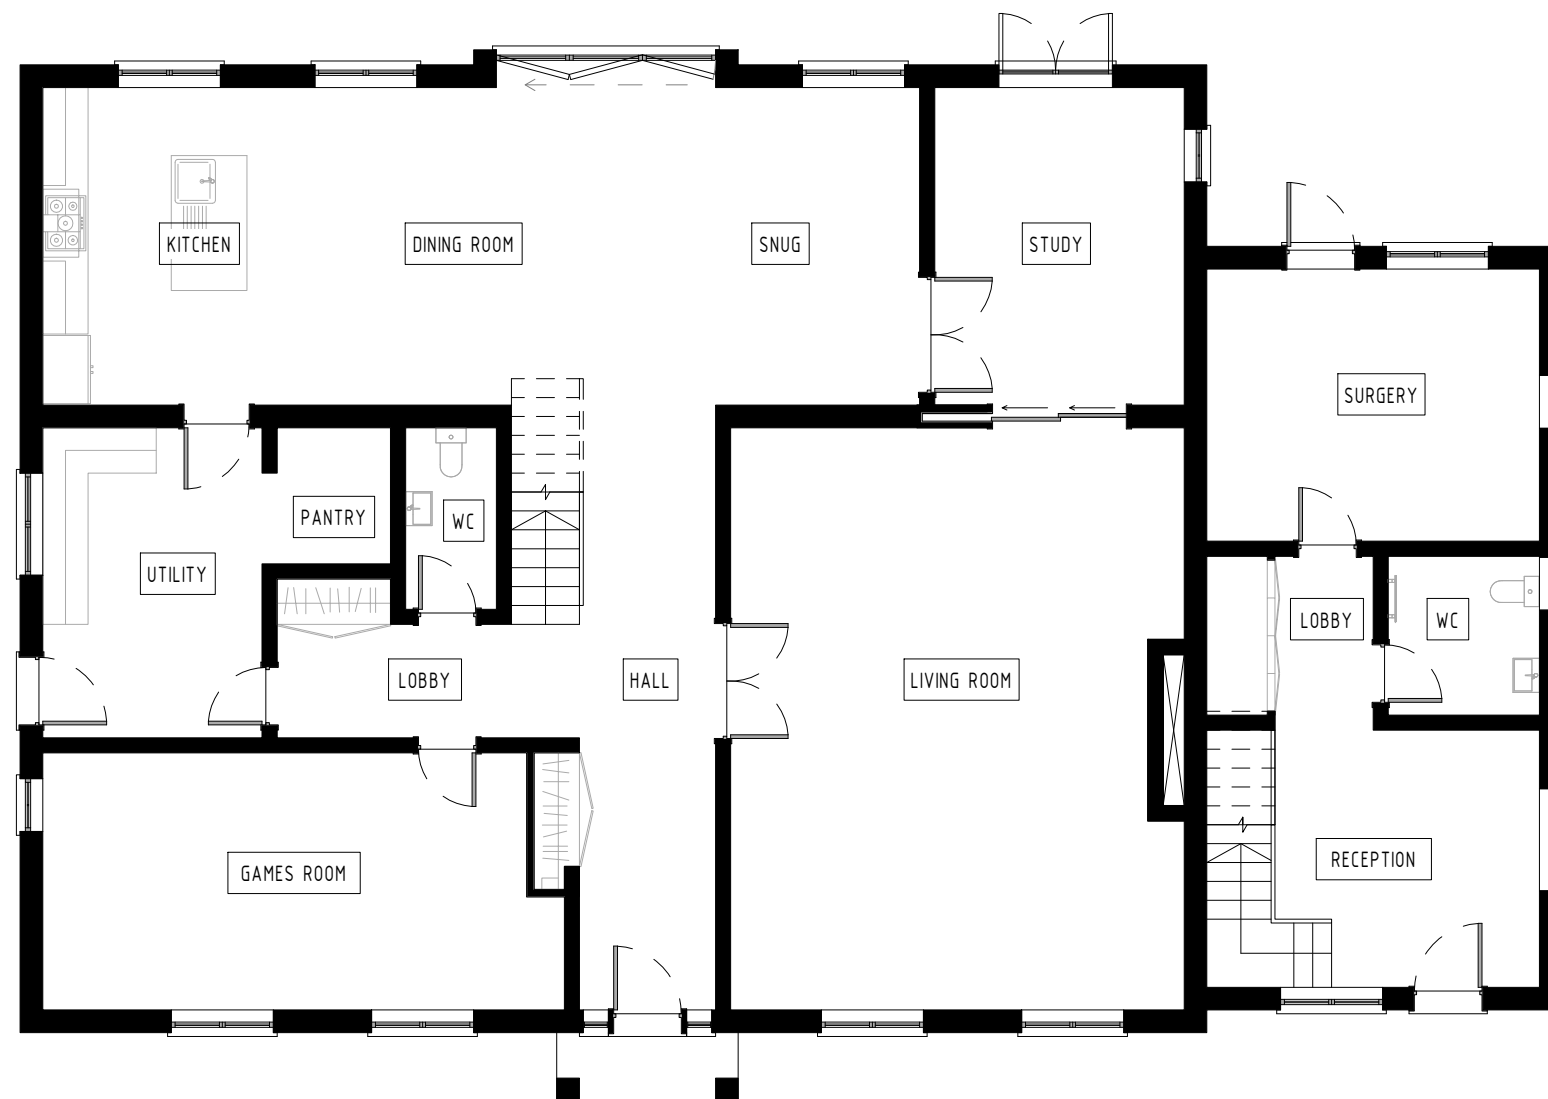

MATERIAL KEY

EXTERNAL WALL FINISHES
- PAINTED RENDER FINISH
- BRICKWORK
- WOODEN CLADDING PANEL

ROOF FINISHES
- SLATE TILES

DOOR AND WINDOW FINISHES
- SOLID OAK DOOR WITH GLAZED PANEL
- WHITE ALUMINIUM FRAMING ON WINDOWS, DOORS,
BIFOLD SYSTEM AND SKYLIGHTS

STATUS	REV	DATE
PLANNING	00	12.04.2021

CLIENT	PROJECT
WYWO	WYTCWOOD PLANNING

DRAWING TITLE
PROPOSED GROUND FLOOR PLAN

DRAWING NUMBER
WYWO-PS-GF-GA-A-011

SCALE	SIZE	AUTHOR
1:100	A3	PS

