


NOTES

DIMENSIONS TO BE CHECKED ON SITE  
DO NOT SCALE DRAWING

KEY PLAN

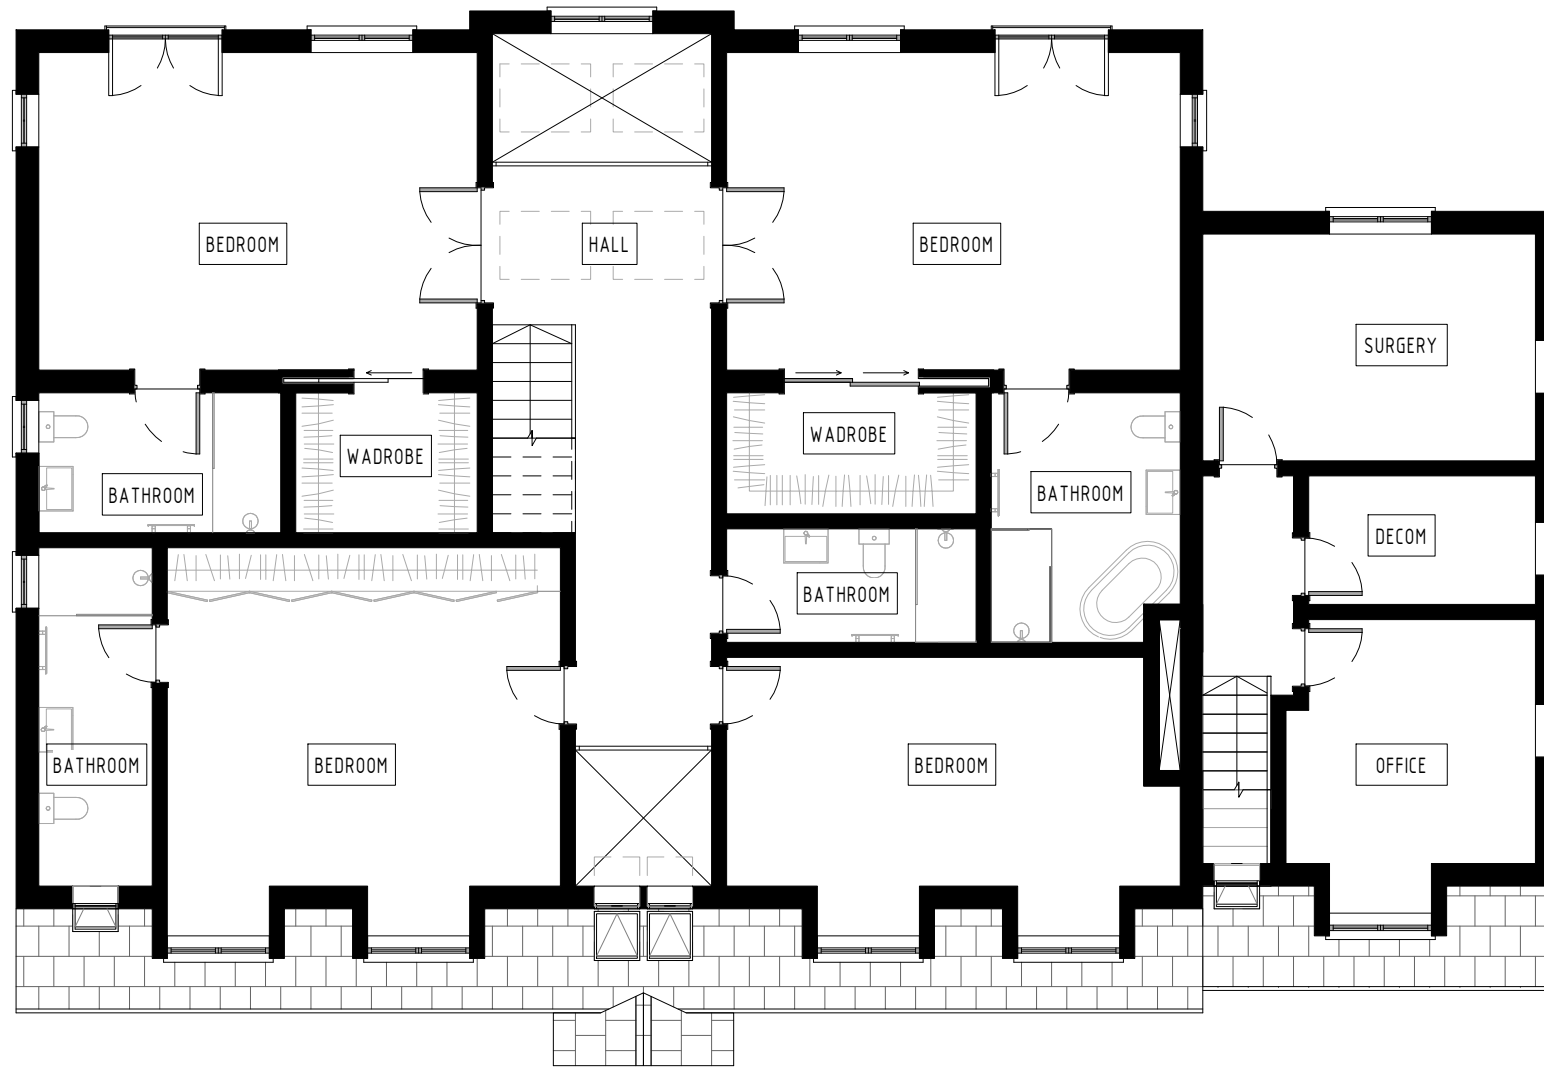

MATERIAL KEY

EXTERNAL WALL FINISHES  
- PAINTED RENDER FINISH  
- BRICKWORK  
- WOODEN CLADDING PANEL

ROOF FINISHES  
- SLATE TILES

DOOR AND WINDOW FINISHES  
- SOLID OAK DOOR WITH GLAZED PANEL  
- WHITE ALUMINIUM FRAMING ON WINDOWS, DOORS,  
BIFOLD SYSTEM AND SKYLIGHTS

STATUS	REV	DATE
PLANNING	00	12.04.2021

CLIENT	PROJECT
WYWO	WYTCWOOD PLANNING

DRAWING TITLE  
PROPOSED LOFT FLOOR PLAN

DRAWING NUMBER  
WYWO-PS-01- GA-A-012

SCALE	SIZE	AUTHOR
1:100	A3	PS

