



NOTES

DIMENSIONS TO BE CHECKED ON SITE
DO NOT SCALE DRAWING


KEY PLAN

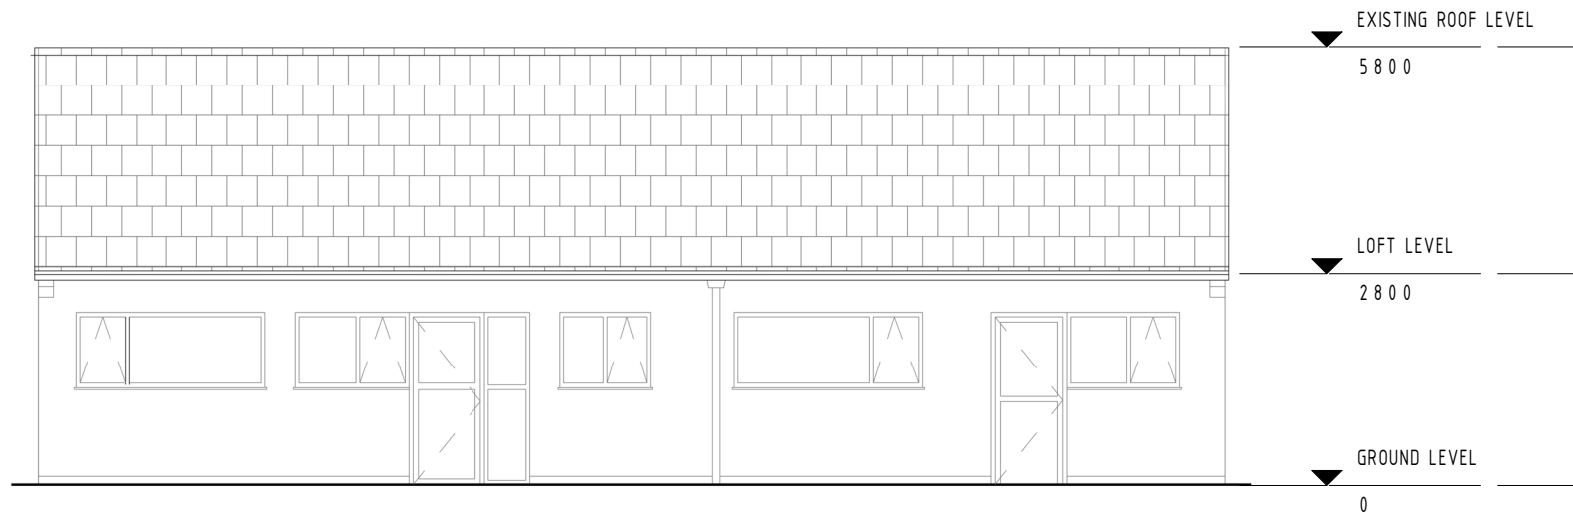

EXISTING SOUTH ELEVATION

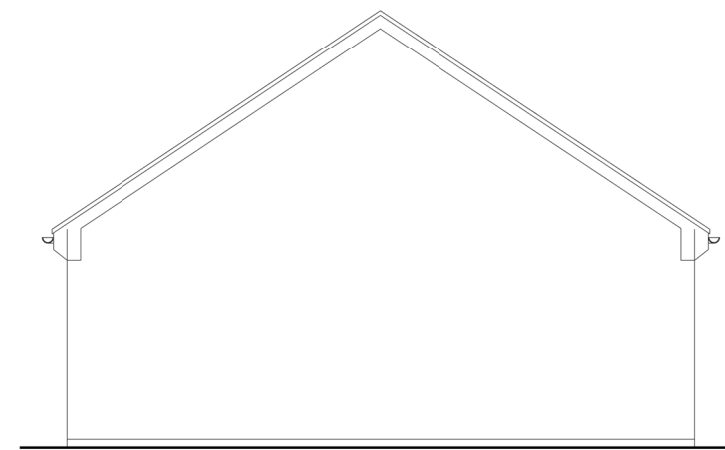

EXISTING EAST ELEVATION

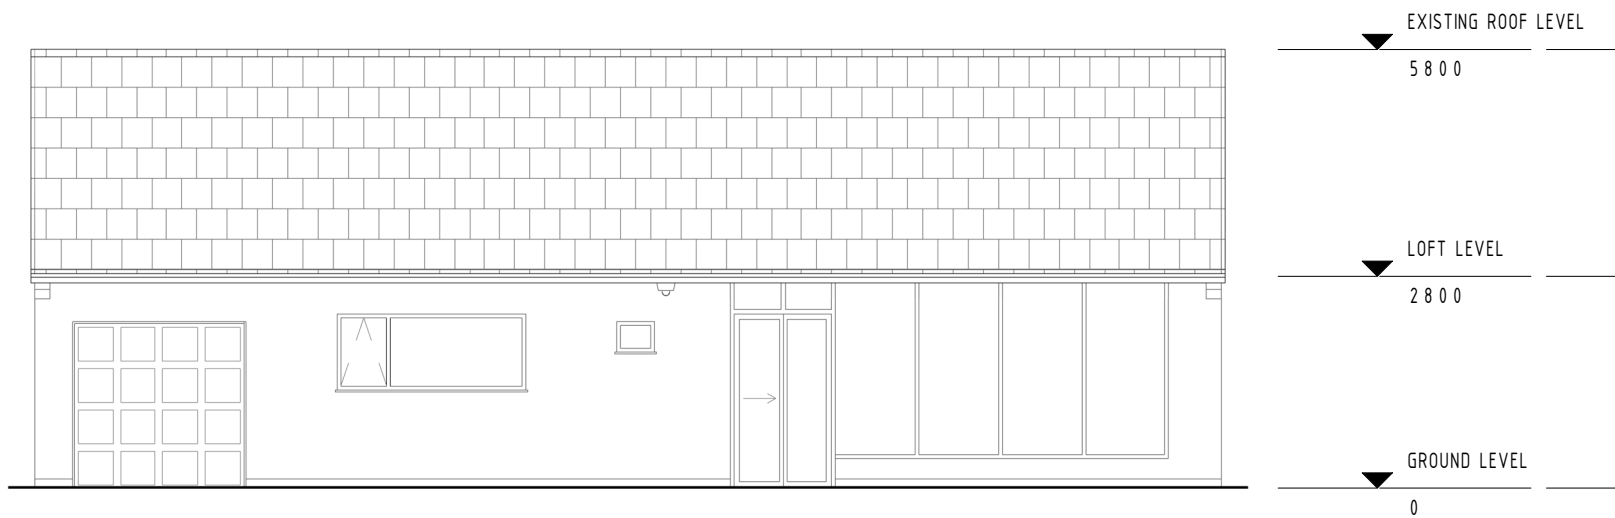

EXISTING NORTH ELEVATION



EXISTING WEST ELEVATION

STATUS	REV	DATE
PLANNING	00	12.04.2021

CLIENT	PROJECT
WYWO	WYTCWOOD PLANNING

DRAWING TITLE
EXISTING ELEVATIONS

DRAWING NUMBER
WYWO-PS-ZZ-GA-A-020

SCALE	SIZE	AUTHOR
1:100	A3	PS

