


DO NOT SCALE FROM THIS DRAWING.  
This drawing is to be read in conjunction with all related drawings. All dimensions must be checked and verified on site before commencing any work or material production. The originator should be notified immediately of any discrepancy.





**Ronson**  
building design

Tel: 07926826016  
craig@ronsonbuildingdesign.co.uk

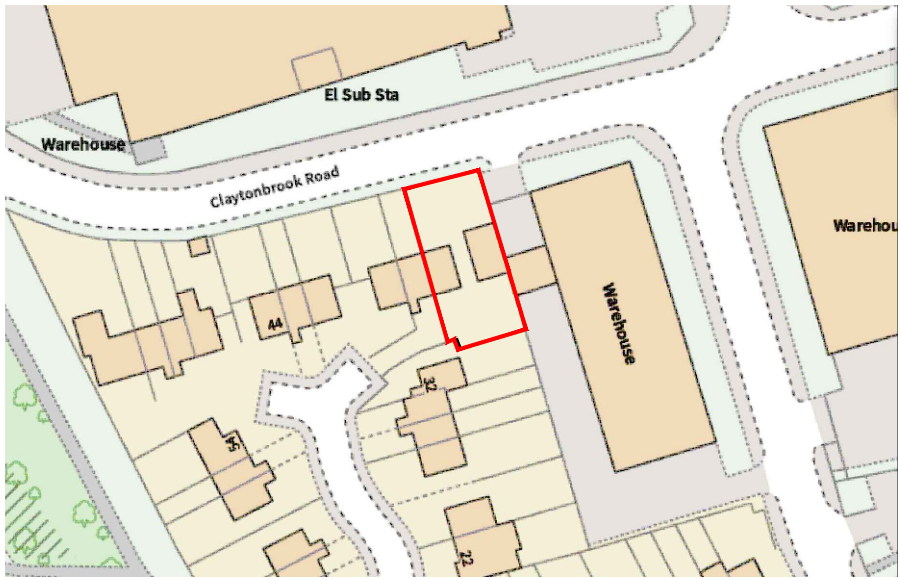

**Location Plan** (Scale - 1:1250)  
0m 10 20 30 40 50 60m

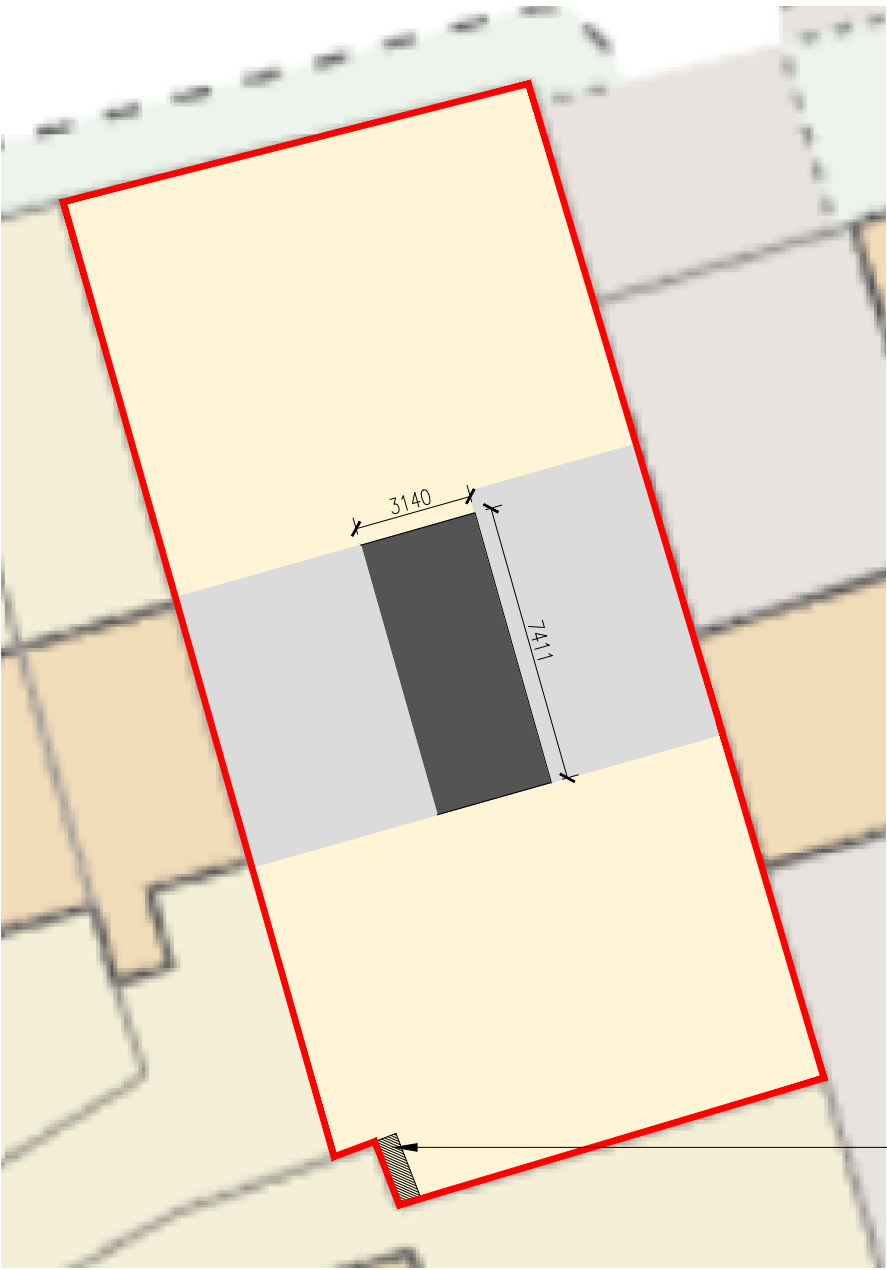 

**Site Plan** (Scale - 1:500)  
0m 10 20 30m





Rev	Date	Description
Issued For : INFORMATION PURPOSES ONLY		
Client		
-		
Project		
34 Reading Close Manchester M11 1UA		
Scheme - Drawing Title		
Location & Site Plan		
-/	01	Date 17-05-2021
Project No.	Drawing No.	Revision Scale As Noted @ A3

DO NOT SCALE FROM THIS DRAWING.  
This drawing is to be read in conjunction with all related drawings. All dimensions must be checked and verified on site before commencing any work or material production. The originator should be notified immediately of any discrepancy.




**Ronson**  
building design

Tel: 07926826016  
craig@ronsonbuildingdesign.co.uk

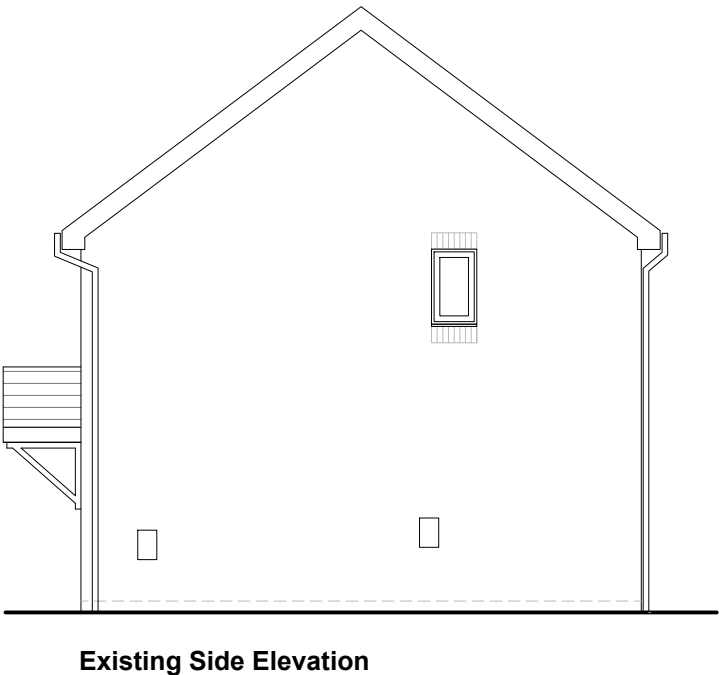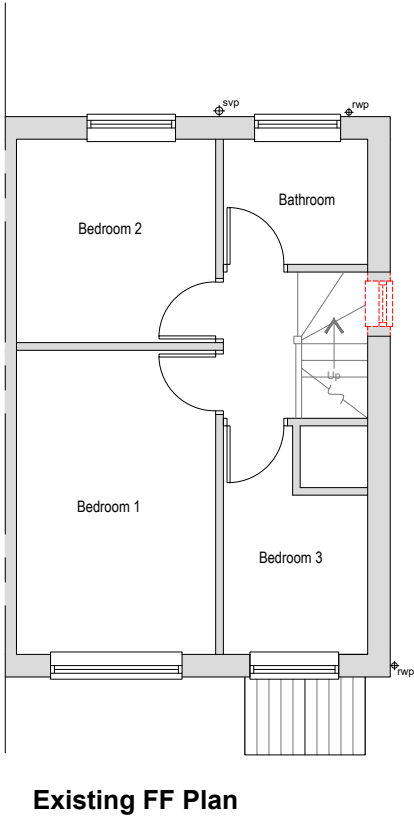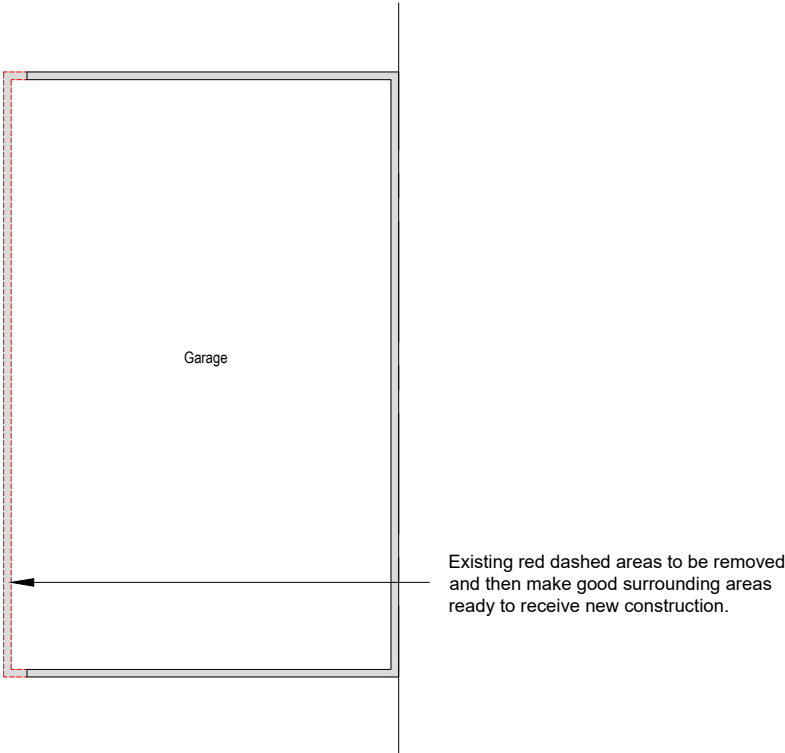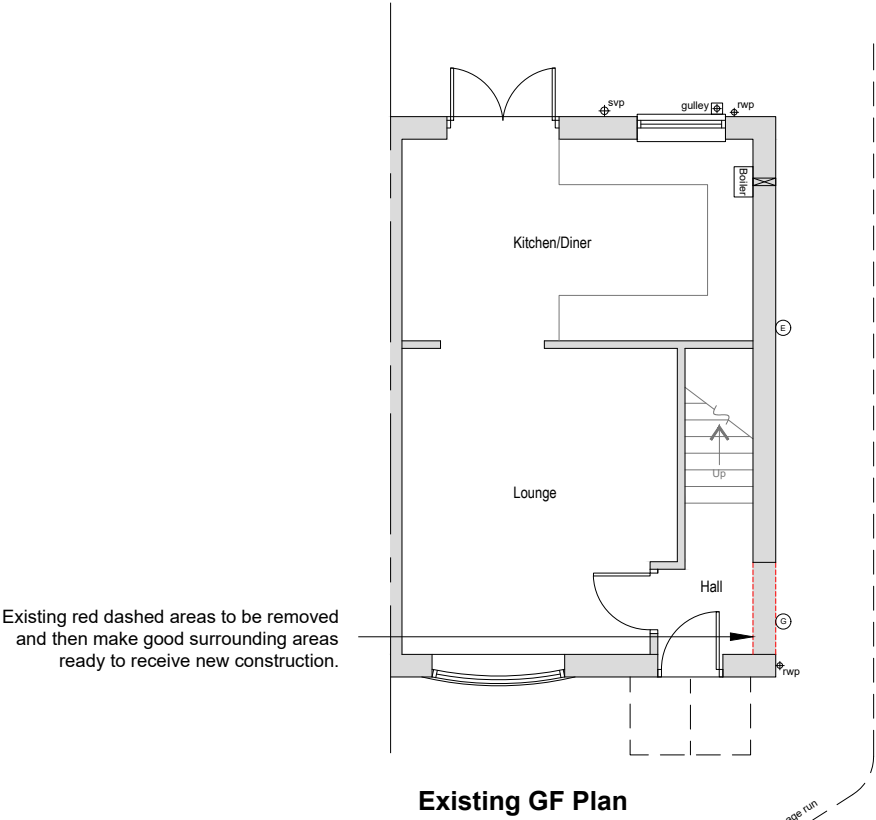

Rev	Date	Description
Issued For : INFORMATION PURPOSES ONLY		
Client		
-		
Project		
34 Reading Close Manchester M11 1UA		
Scheme - Drawing Title		
Existing Plans & Elevations		
-/	02	Date 17-05-2021
Project No.	Drawing No.	Revision Scale 1:100 @A3

DO NOT SCALE FROM THIS DRAWING.  
This drawing is to be read in conjunction with all related drawings. All dimensions must be checked and verified on site before commencing any work or material production. The originator should be notified immediately of any discrepancy.

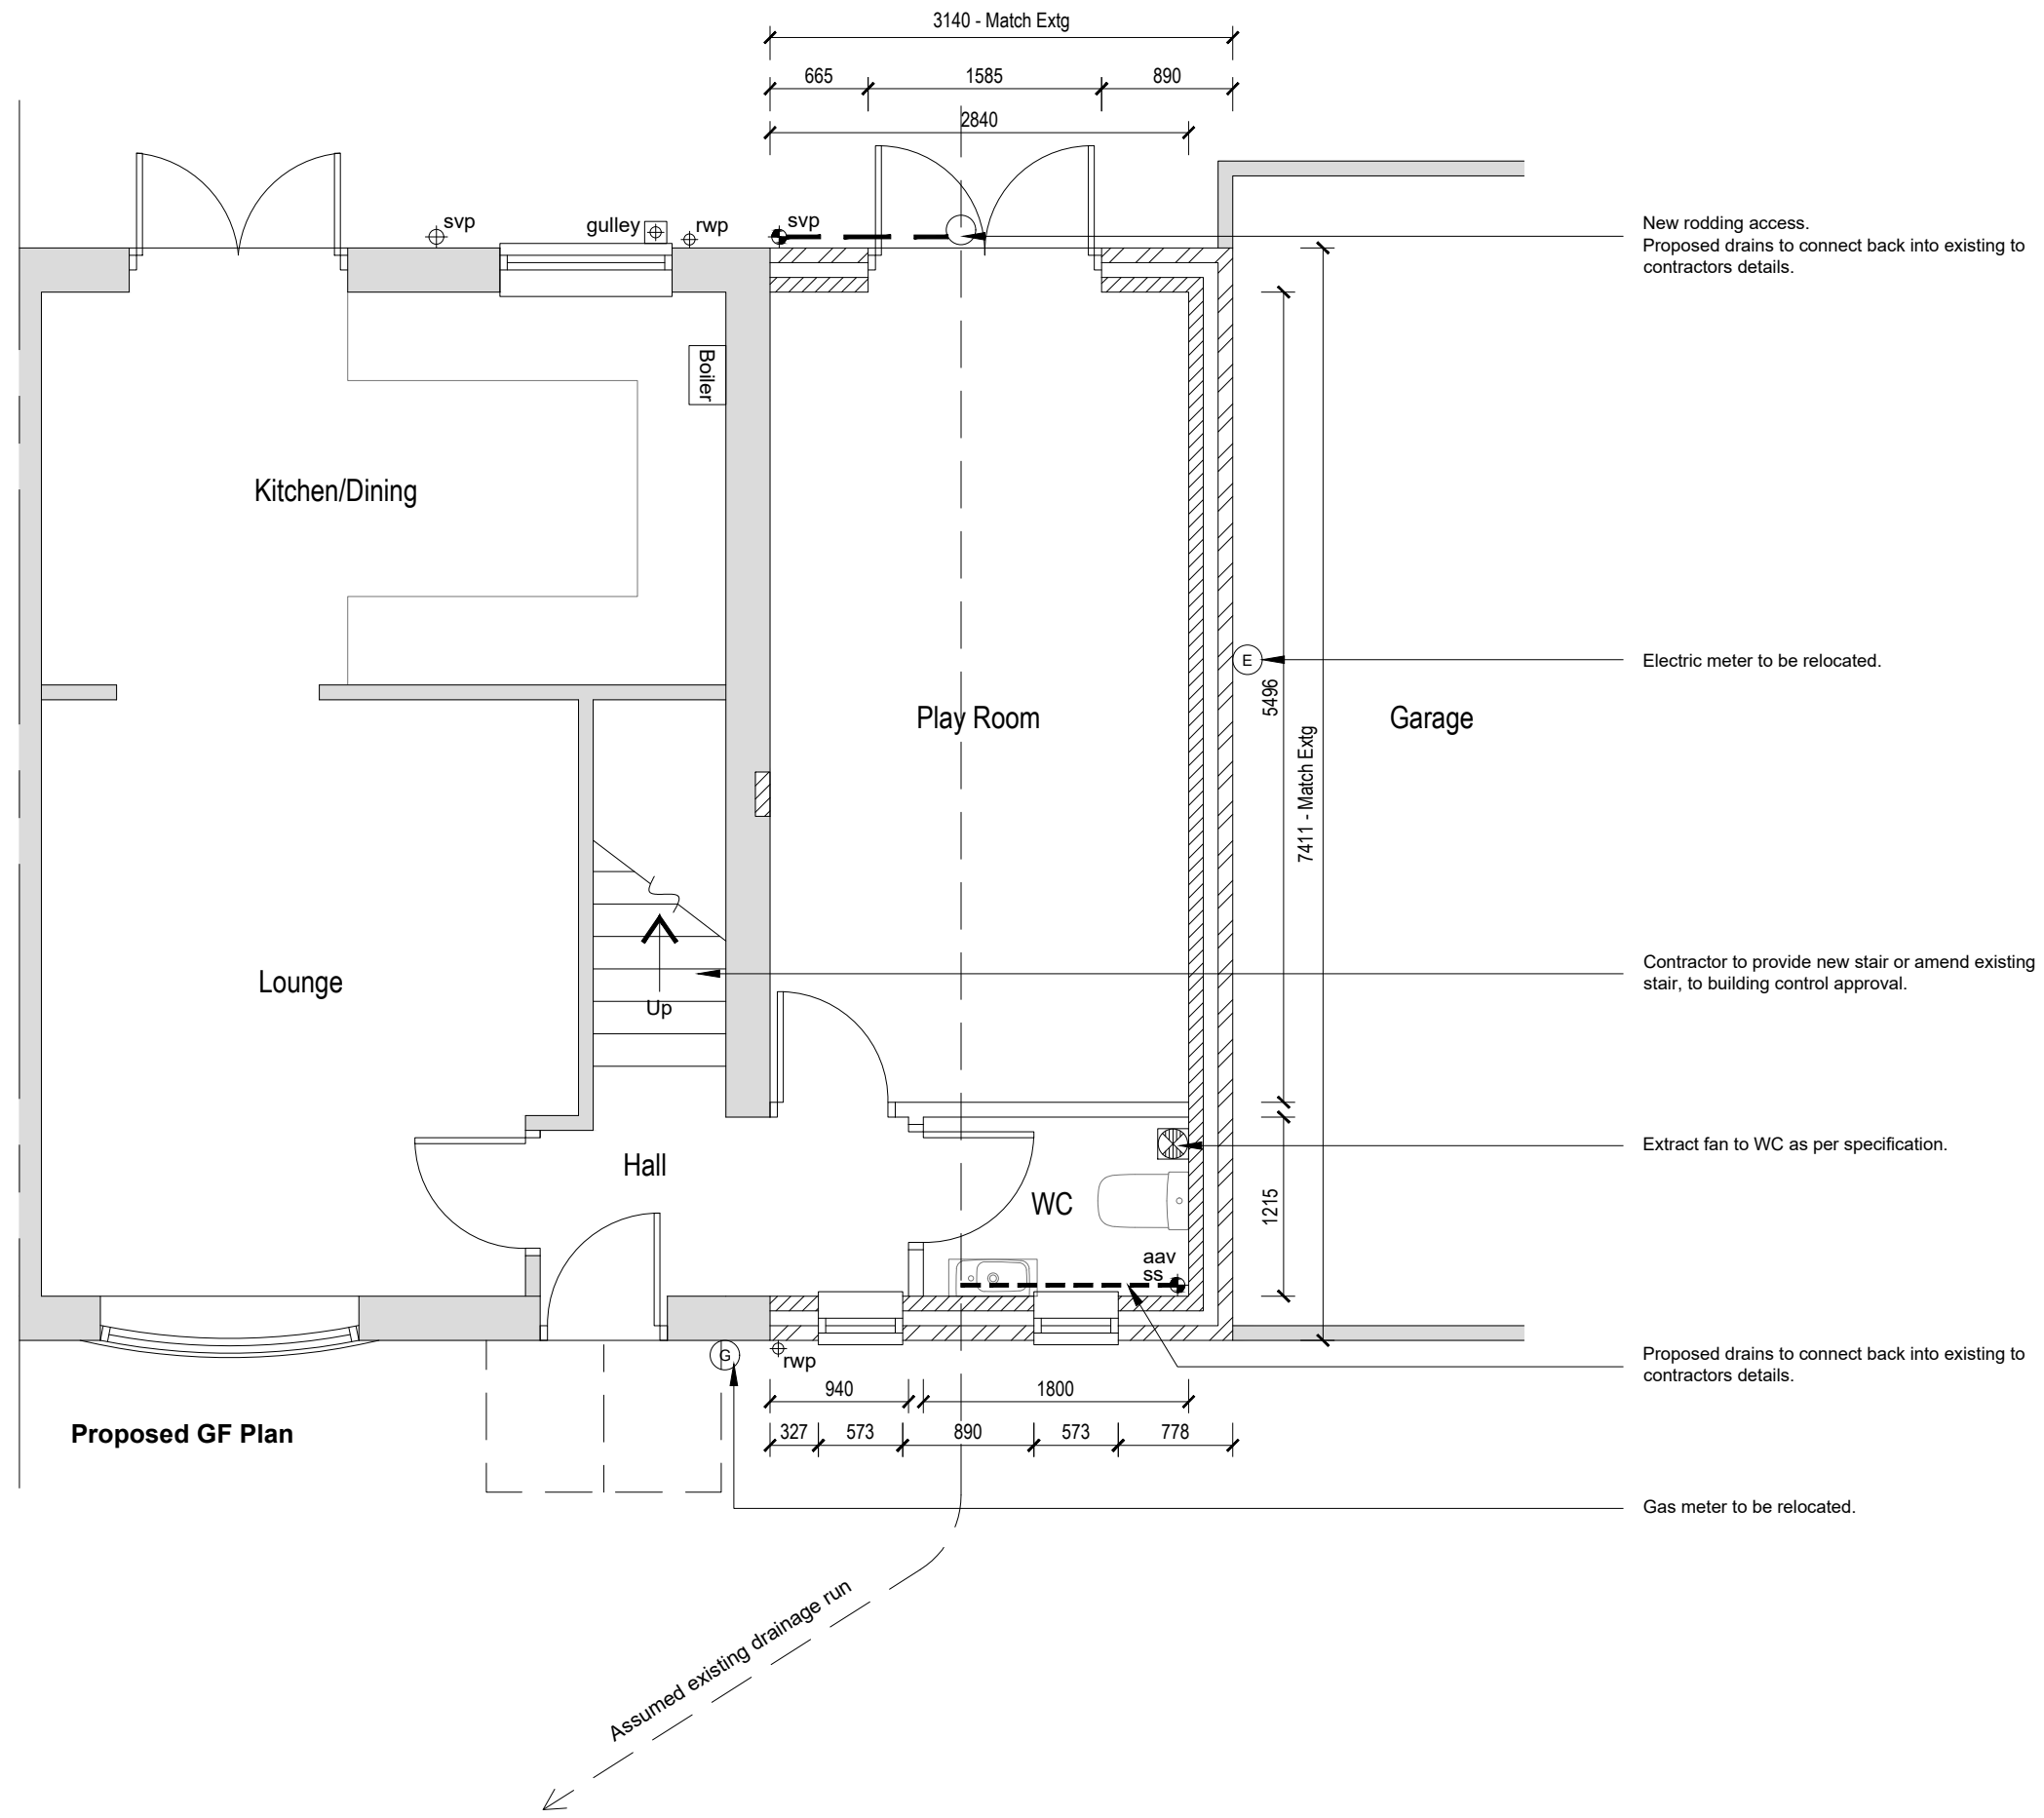


Rev	Date	Description
Issued For : INFORMATION PURPOSES ONLY		
Client		
-		
Project		
34 Reading Close Manchester M11 1UA		
Scheme - Drawing Title		
Proposed Plans		
-/	03	Date 17-05-2021
Project No.	Drawing No.	Revision Scale NTS @A3

DO NOT SCALE FROM THIS DRAWING.  
This drawing is to be read in conjunction with all related drawings. All dimensions must be checked and verified on site before commencing any work or material production. The originator should be notified immediately of any discrepancy.



**Ronson**  
building design

Tel: 07926826016  
craig@ronsonbuildingdesign.co.uk

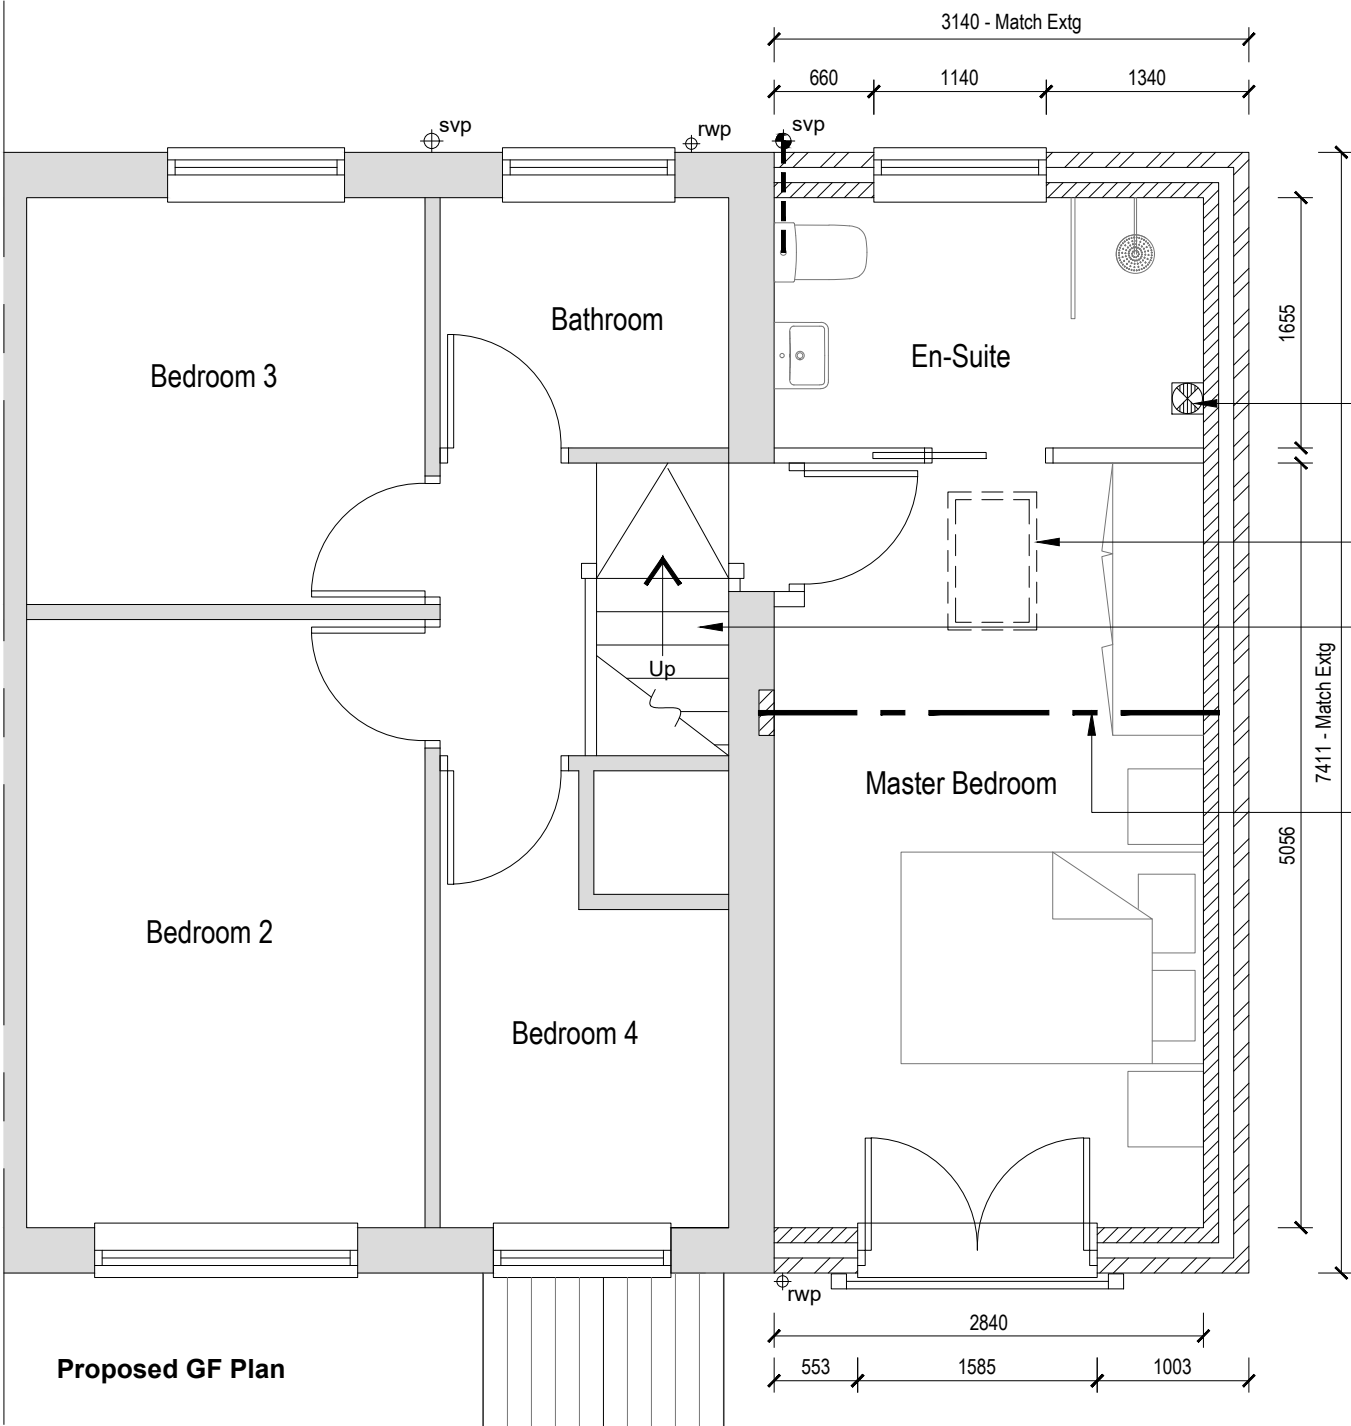

Extract fan to WC as per specification.

Dashed box denotes roof light above.

Contractor to provide new stair or amend existing stair, to building control approval.

Ridge beam to structural engineers design and calculations.

New end supports to structural engineers design and calculations. Existing wall to be replaced with 7N Block/brick and existing foundations to be exposed and extended where necessary to building control approval.

Proposed GF Plan



Rev	Date	Description
Issued For : INFORMATION PURPOSES ONLY		
Client		
-		
Project		
34 Reading Close Manchester M11 1UA		
Scheme - Drawing Title		
Proposed Plans		
-/	04	Date 17-05-2021
Project No.	Drawing No.	Revision
		Scale NTS @A3

DO NOT SCALE FROM THIS DRAWING.  
This drawing is to be read in conjunction with all related drawings. All dimensions must be checked and verified on site before commencing any work or material production. The originator should be notified immediately of any discrepancy.




**Ronson**  
building design


Tel: 07926826016  
craig@ronsonbuildingdesign.co.uk



Proposed Front Elevation

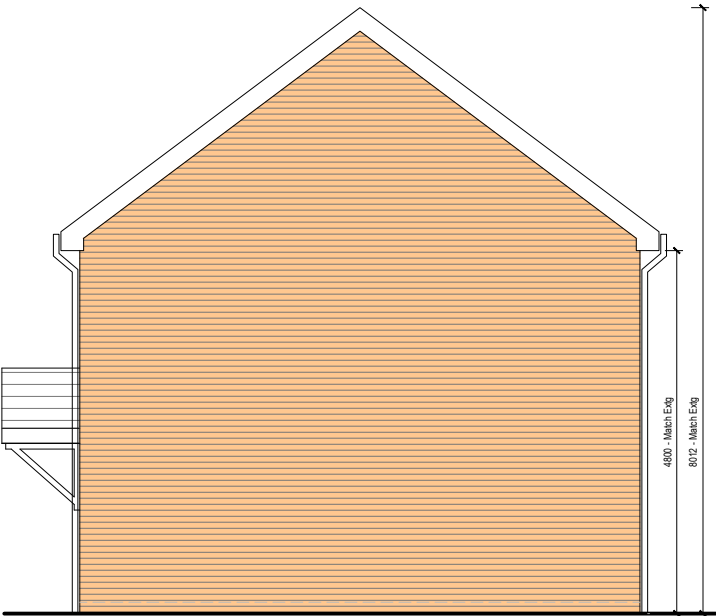

Proposed Side Elevation

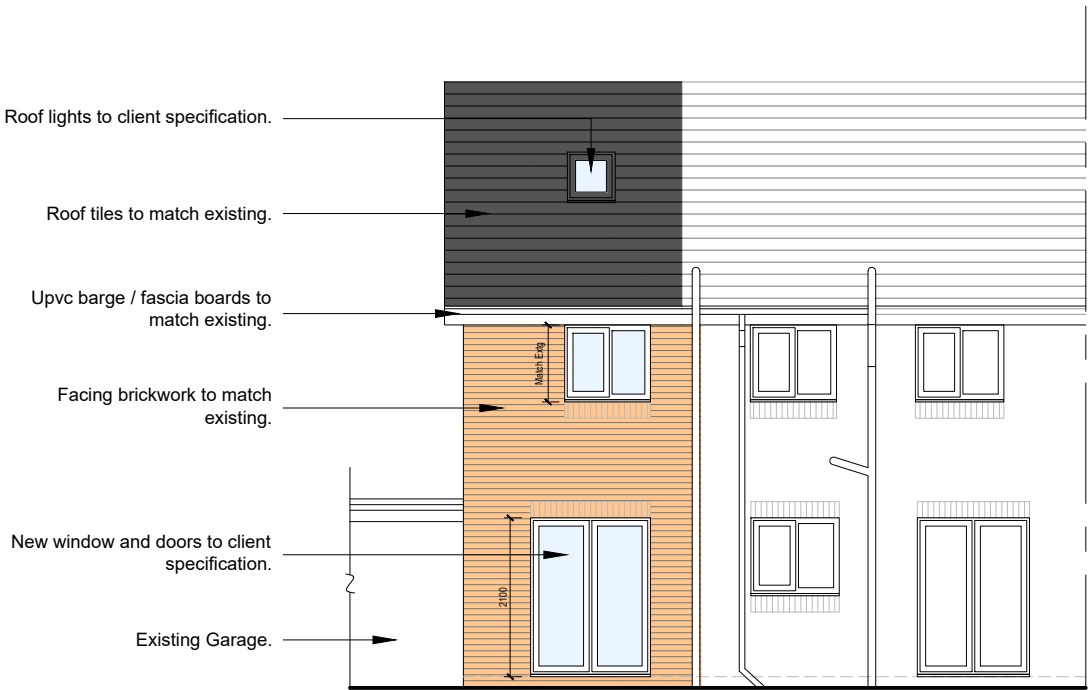

Proposed Rear Elevation



Rev	Date	Description
Issued For : INFORMATION PURPOSES ONLY		
Client		
-		
Project		
34 Reading Close Manchester M11 1UA		
Scheme - Drawing Title		
Proposed Elevations		
-/	05	Date 17-05-2021
Project No.	Drawing No.	Revision Scale 1:100 @A3