


EXISTING SIDE ELEVATION (ROADSIDE)  
1:100 @ A3




PROPOSED FRONT ELEVATION  
1:100 @ A3

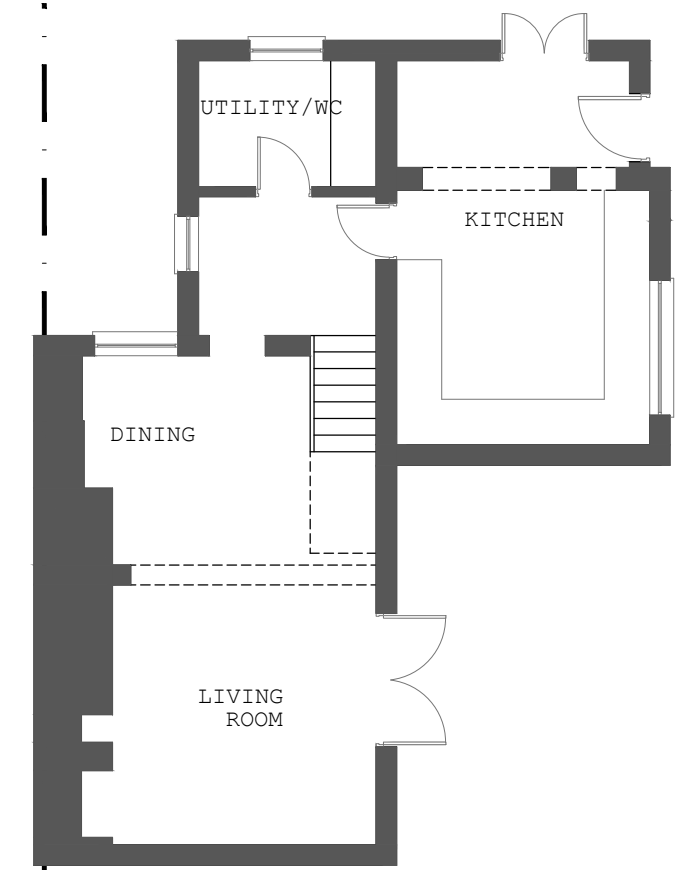


EXISTING GROUND FLOORPLAN  
1:100 @ A3



PROPOSED REAR ELEVATION  
1:100 @ A3

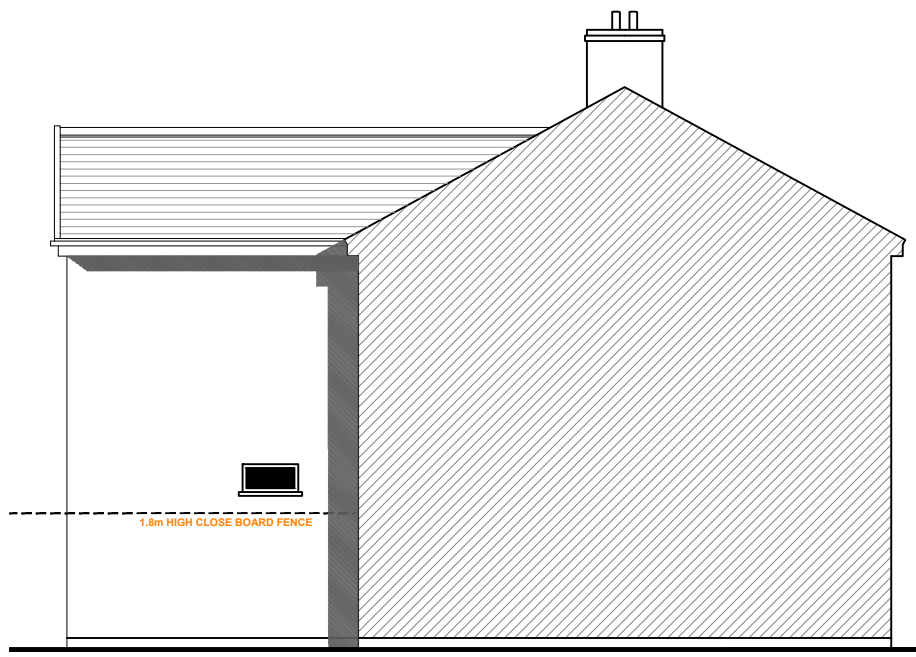

PROPOSED SIDE ELEVATION (PARTY BOUNDARY)  
1:100 @ A3

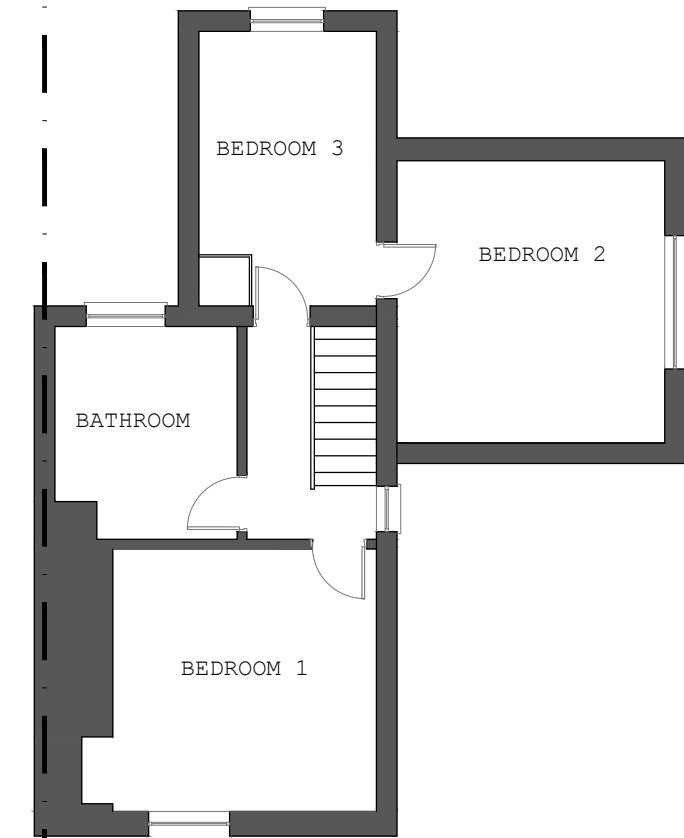

EXISTING FIRST FLOORPLAN  
1:100 @ A3

notes

do not scale from this drawing  
check all dimensions on site before construction

no.	date	revision & issue
		PLANNING

PLANNING



email: hello@nicolelane.co.uk

drawing

AS EXISTING

client G NAPIER

job 3, BRICK KILN COTTAGES,  
SICKLESMERE

BURY ST EDMUNDS, IP30 0BS

scale AS SHOWN date JUNE 2021

paper size A3

job no. ... dwg no. 02 rev no. -