



# GROUND FLOOR

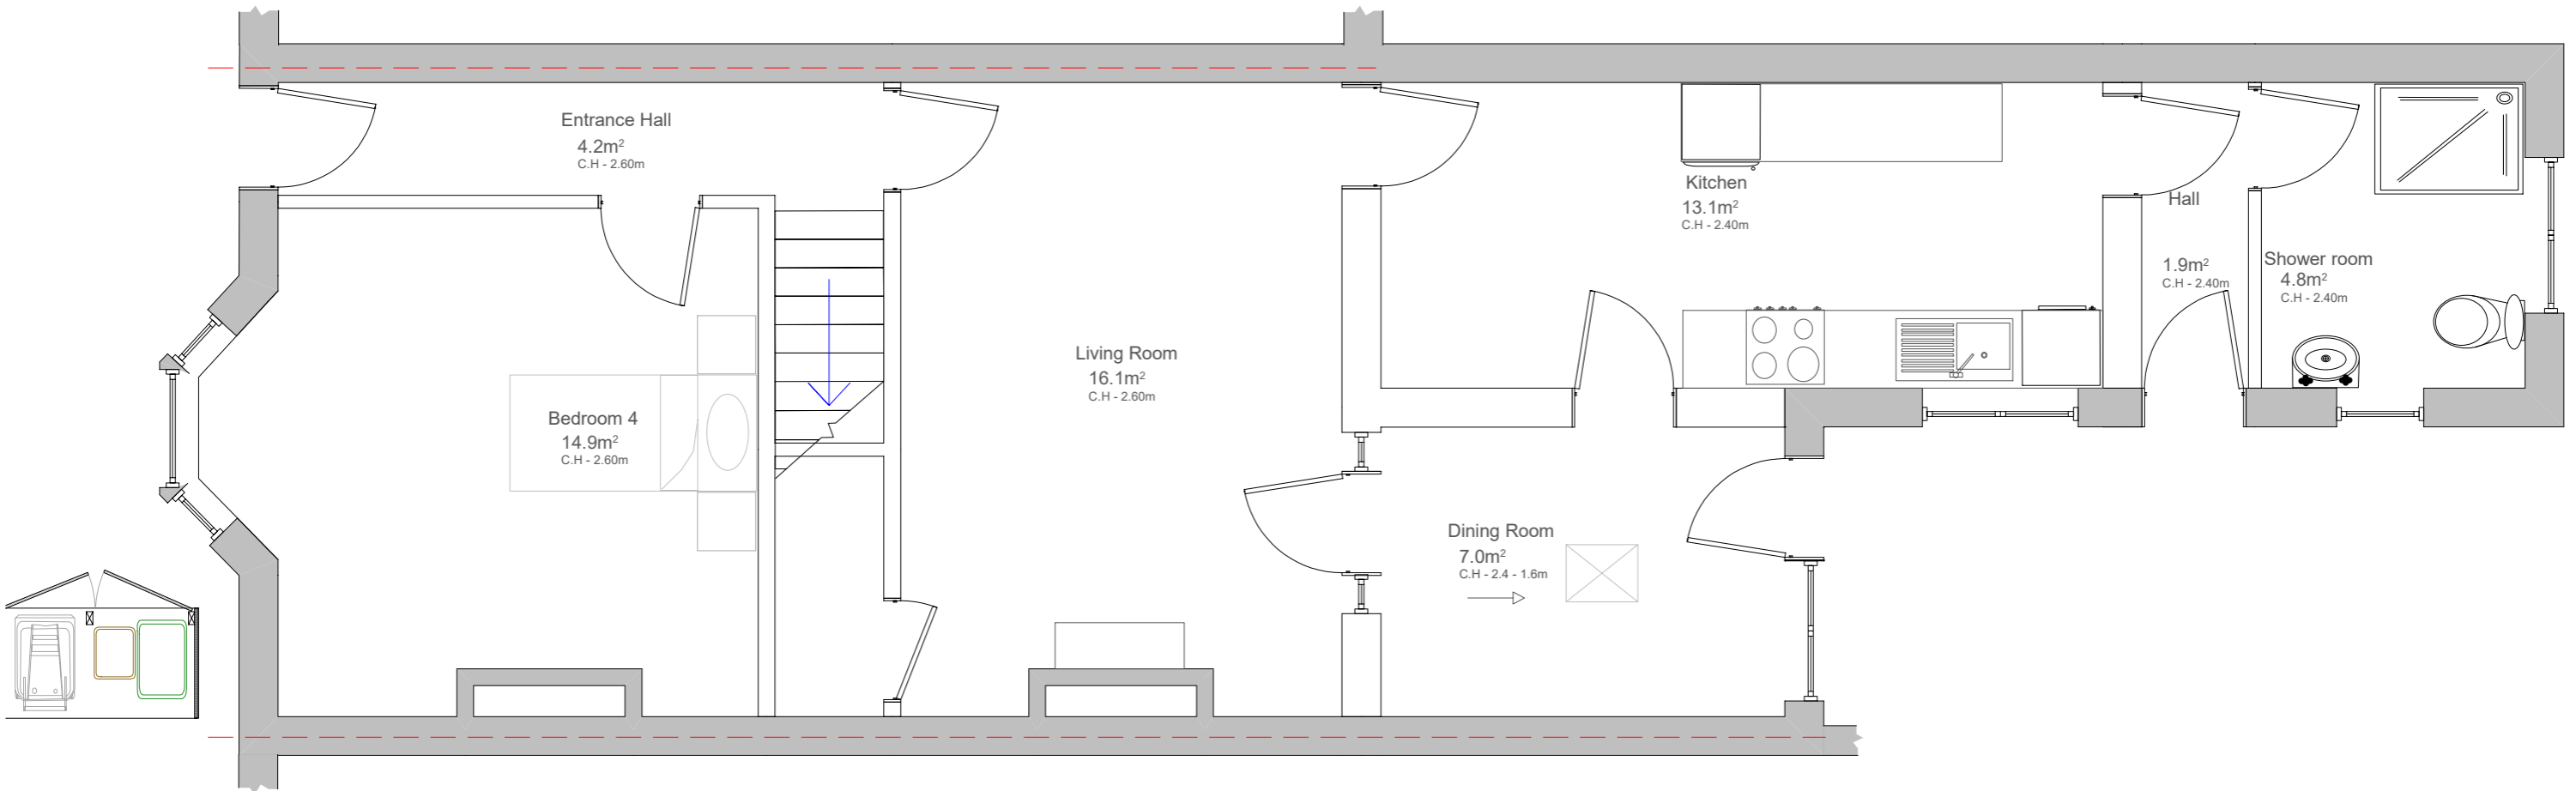

# FIRST FLOOR

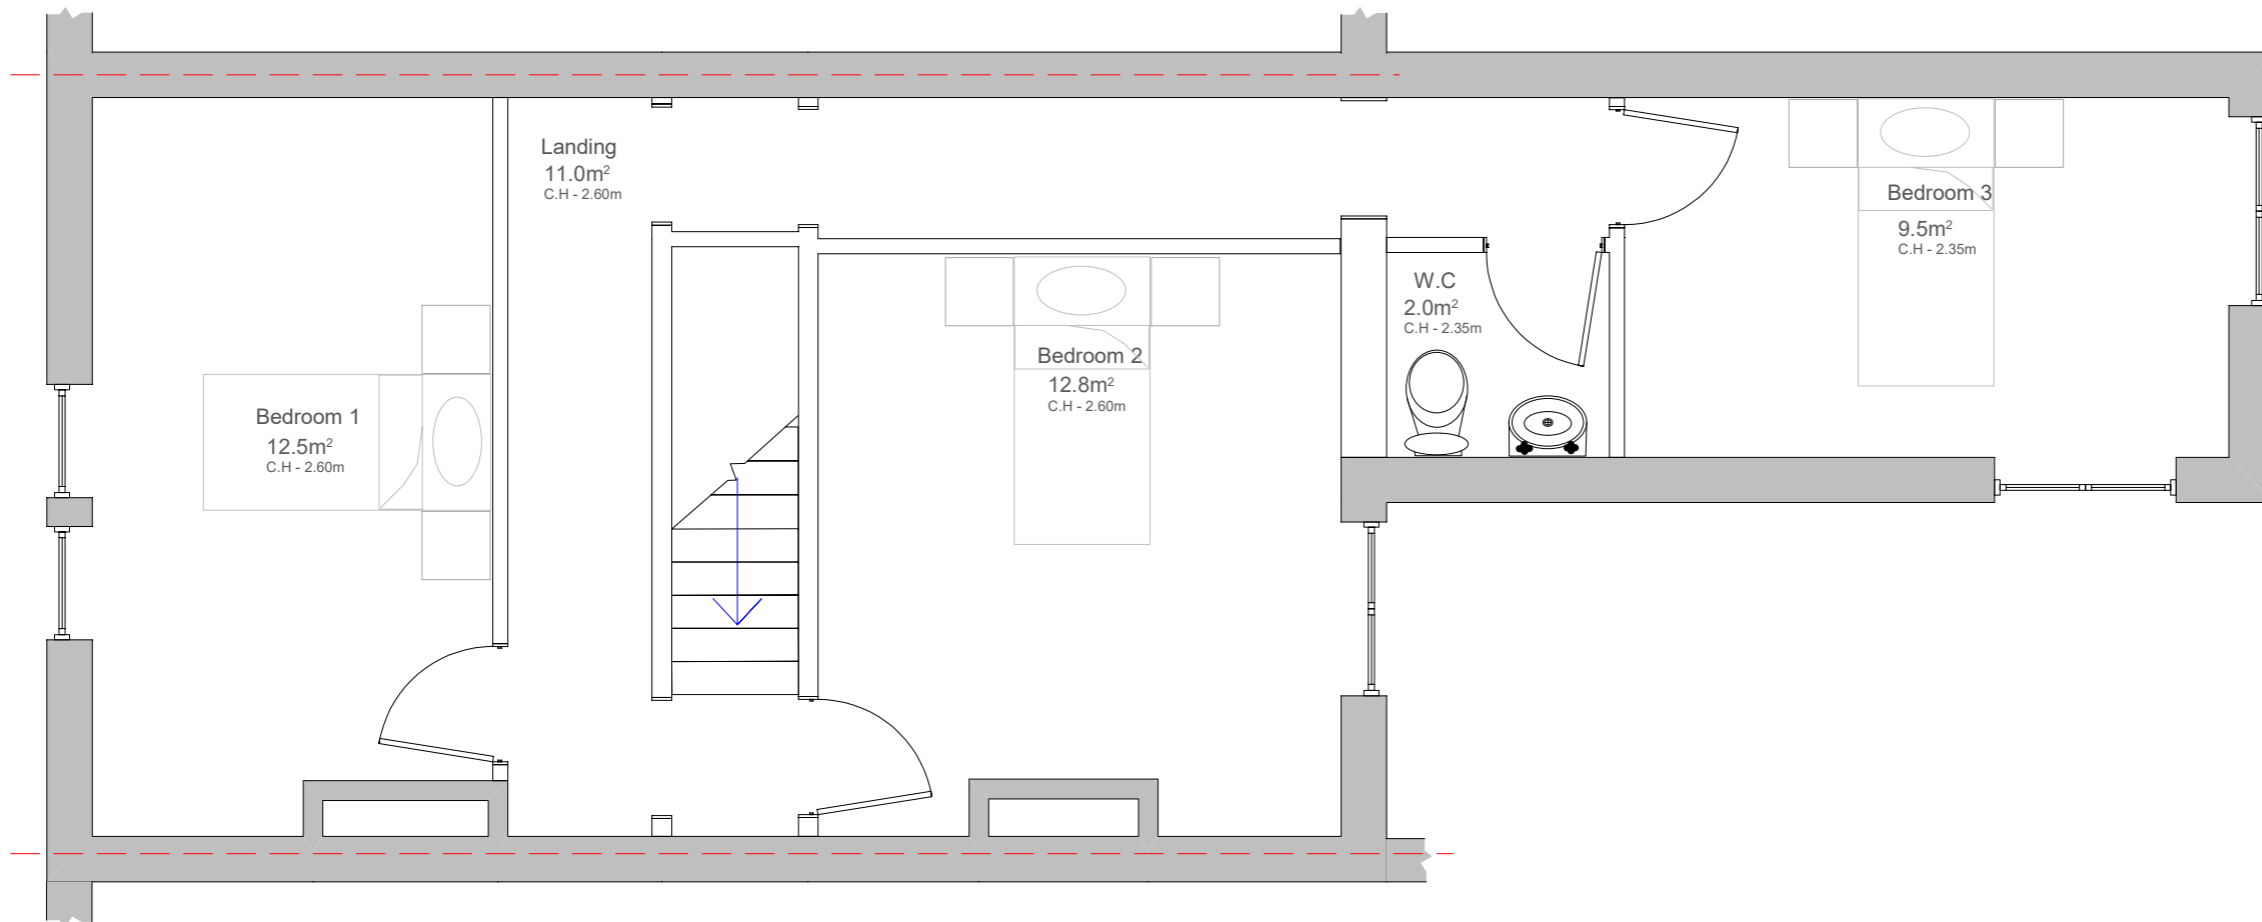

**BoADesigns**LLP  
Design Planning Consultancy

C.S. Brunt BEng.

March House  
Westwood Road  
Trowbridge  
Wiltshire  
BA14 9BR

chris@boadesigns.co.uk  
07976 672284  
01225 753558

---

Location

**43 HINTON ROAD  
GREENBANK  
BRISTOL  
BS5 6HA**

---

Drawing Title

**PROPOSED  
FLOOR PLAN 01**

This drawing is copyright.  
All dimensions must be checked on site.  
Only figured dimensions are to be worked from.  
Any discrepancies should be reported to  
BoA Designs and the Project manager.

---

Date

**JUNE 2021**

---

Scale

**1 : 50 @ A3**

---

Drawing Number

**PR. FL. PL. 01**