



GROUND FLOOR

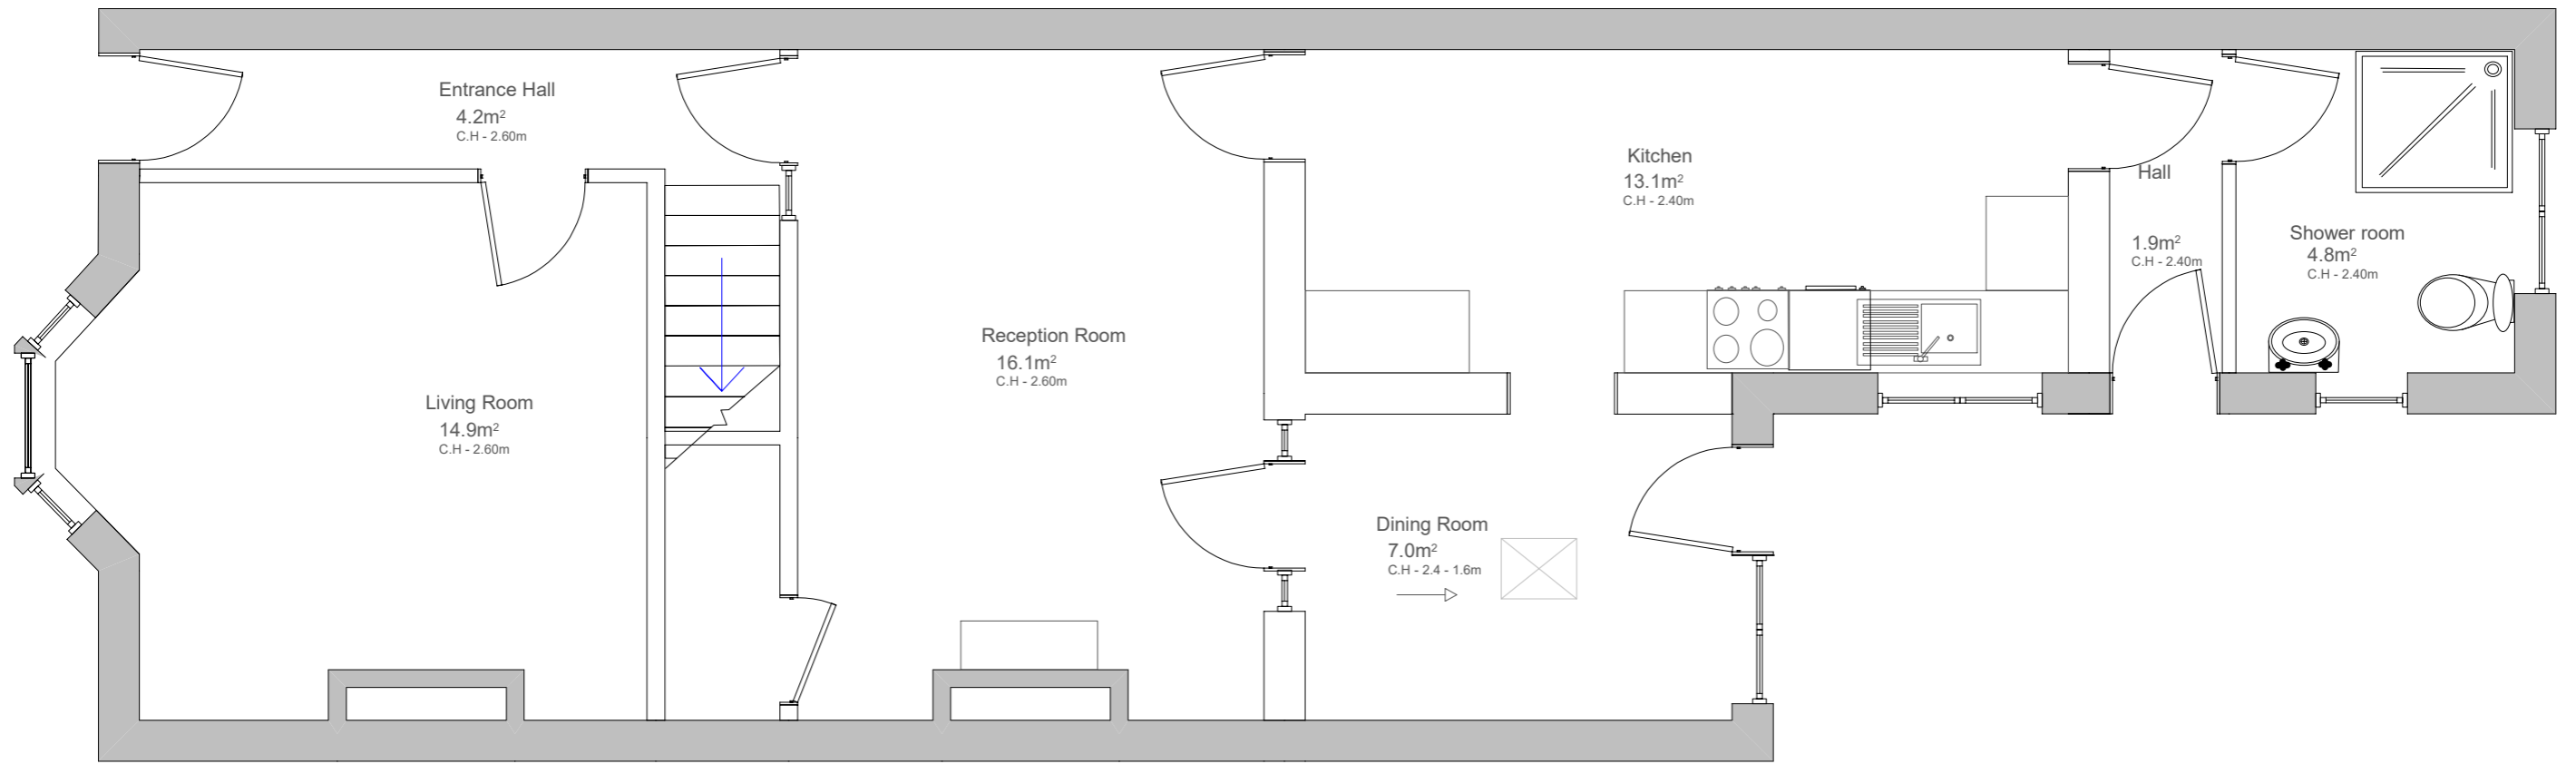

FIRST FLOOR

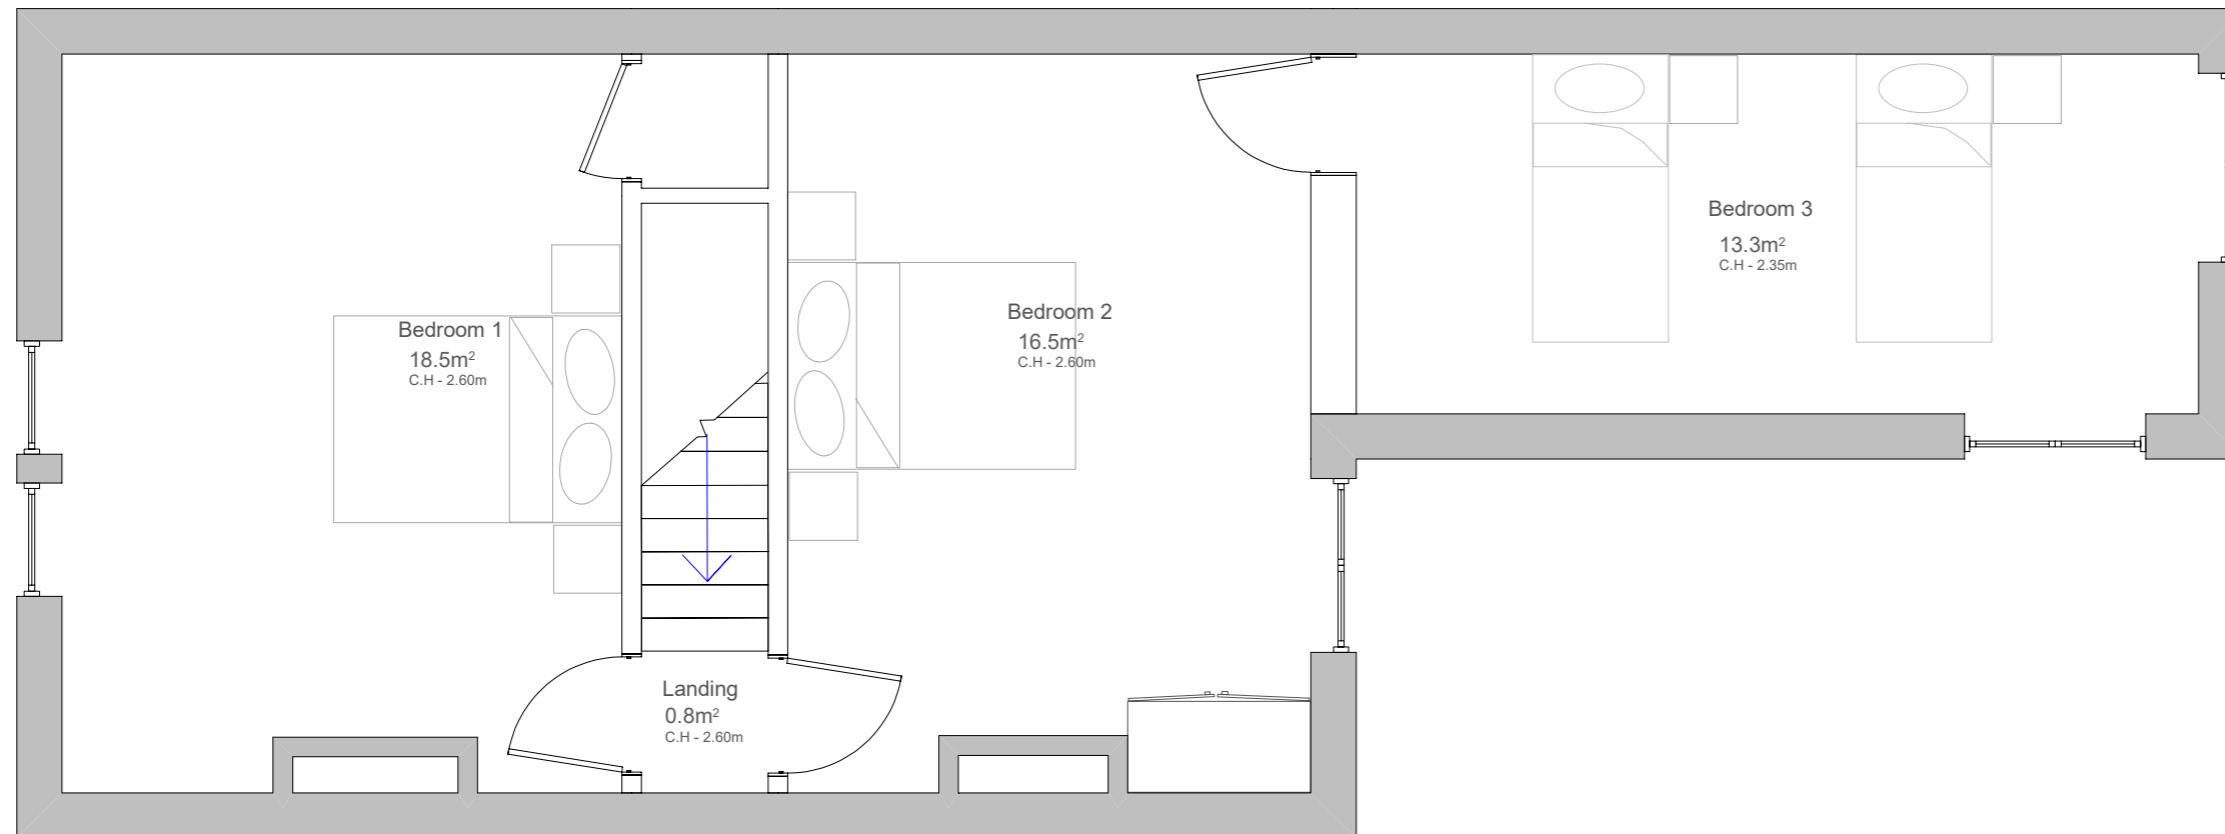

BoADesignsLLP
Design Planning Consultancy

C. S. Brunt BEng.

March House
Westwood Road
Trowbridge
Wiltshire
BA14 9BR

chris@boadesigns.co.uk
07976 672284
01225 753558

Location

**43 HINTON ROAD
GREENBANK
BRISTOL
BS5 6HA**

Drawing Title

**EXISTING
FLOOR PLAN 01**

This drawing is copyright.
All dimensions must be checked on site.
Only figured dimensions are to be worked from.
Any discrepancies should be reported to
BoA Designs and the Project manager.

Date

JUNE 2021

Scale

1 : 50 @ A3

Drawing Number

EX. FL. PL. 01