




FRONT ELEVATION NORTH EAST

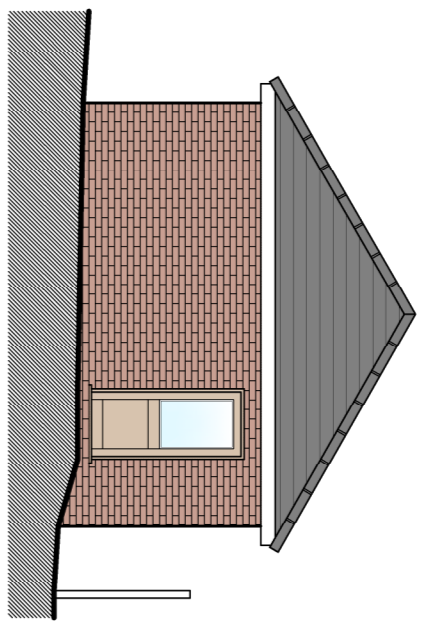


SIDE ELEVATION NORTH WEST

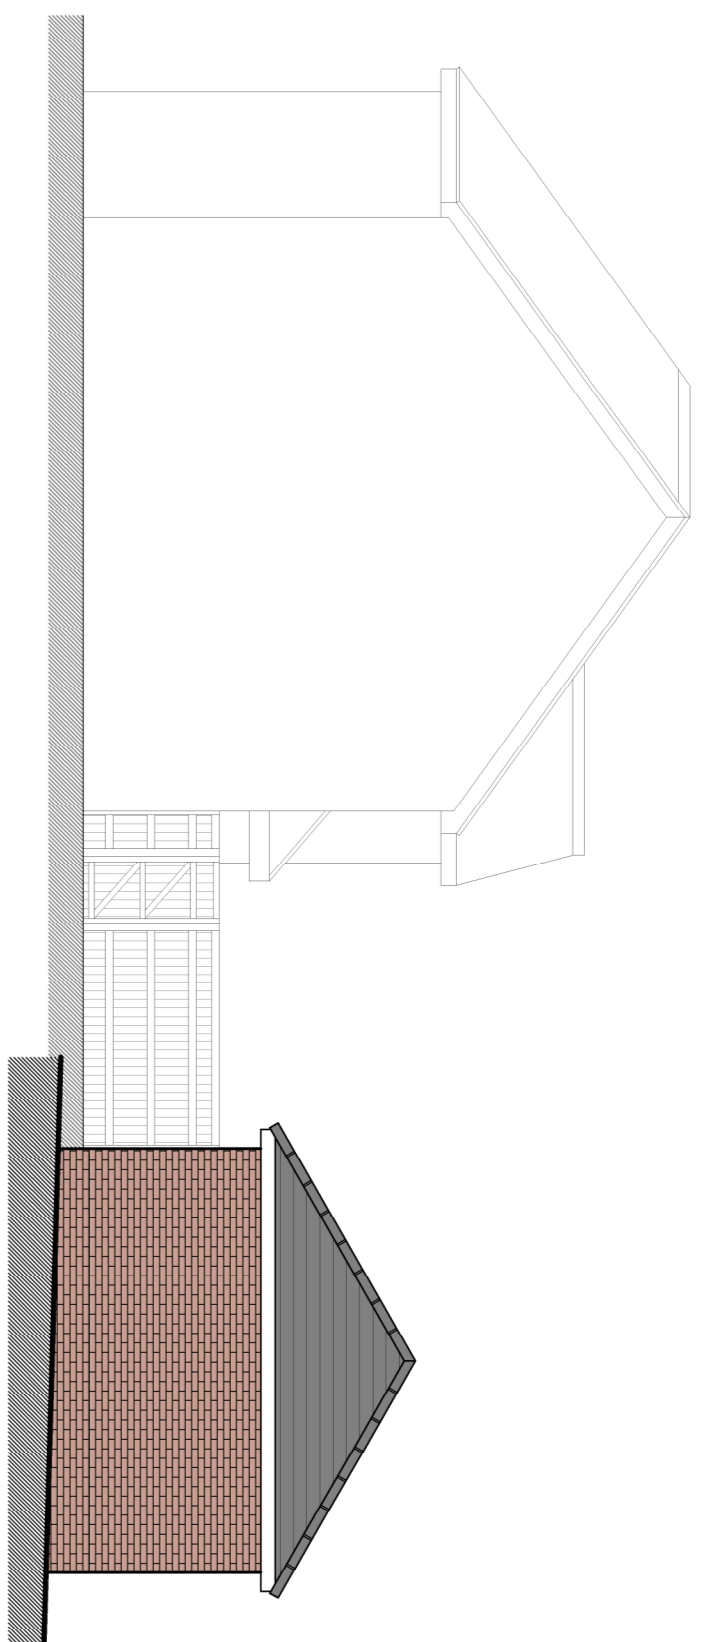

REAR ELEVATION SOUTH WEST

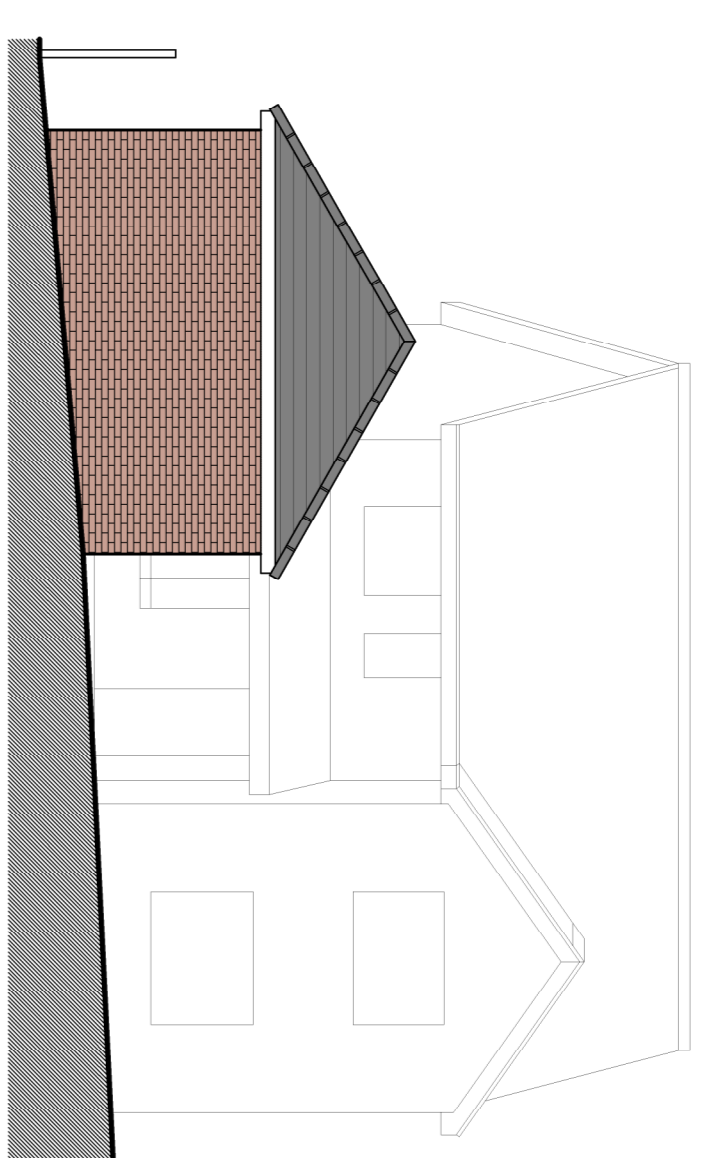


SIDE ELEVATION SOUTH EAST

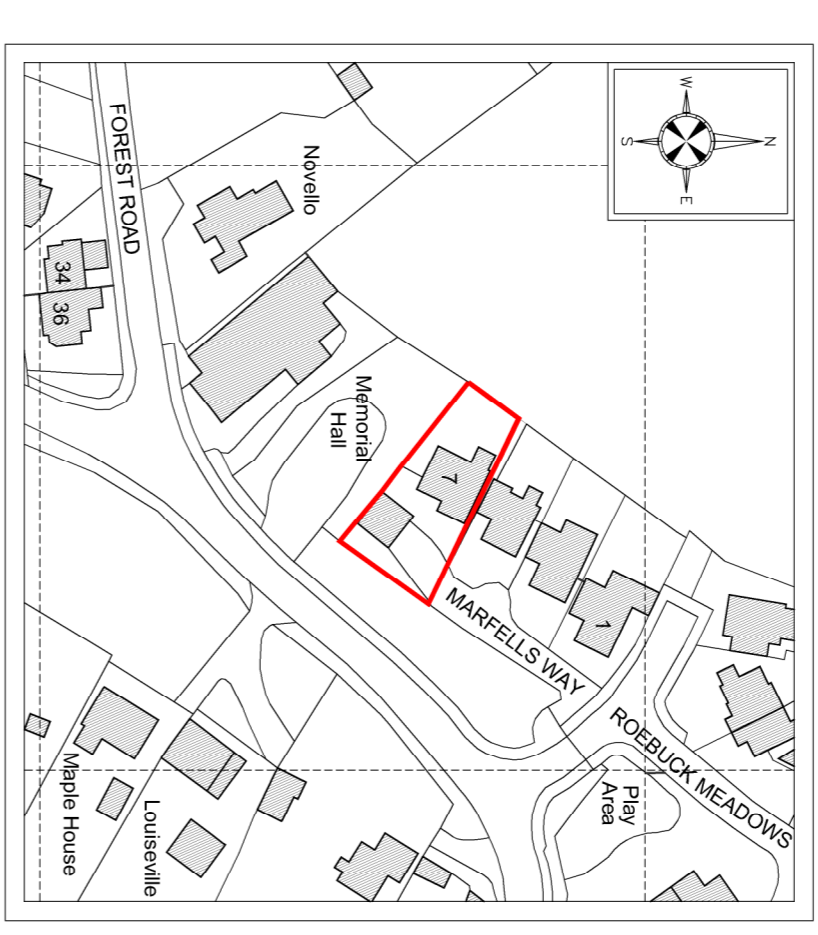


Ordinance Survey, (c) Crown Copyright 2021. All rights reserved. Licence number 100029232

LOCATION PLAN - Scale 1:1250

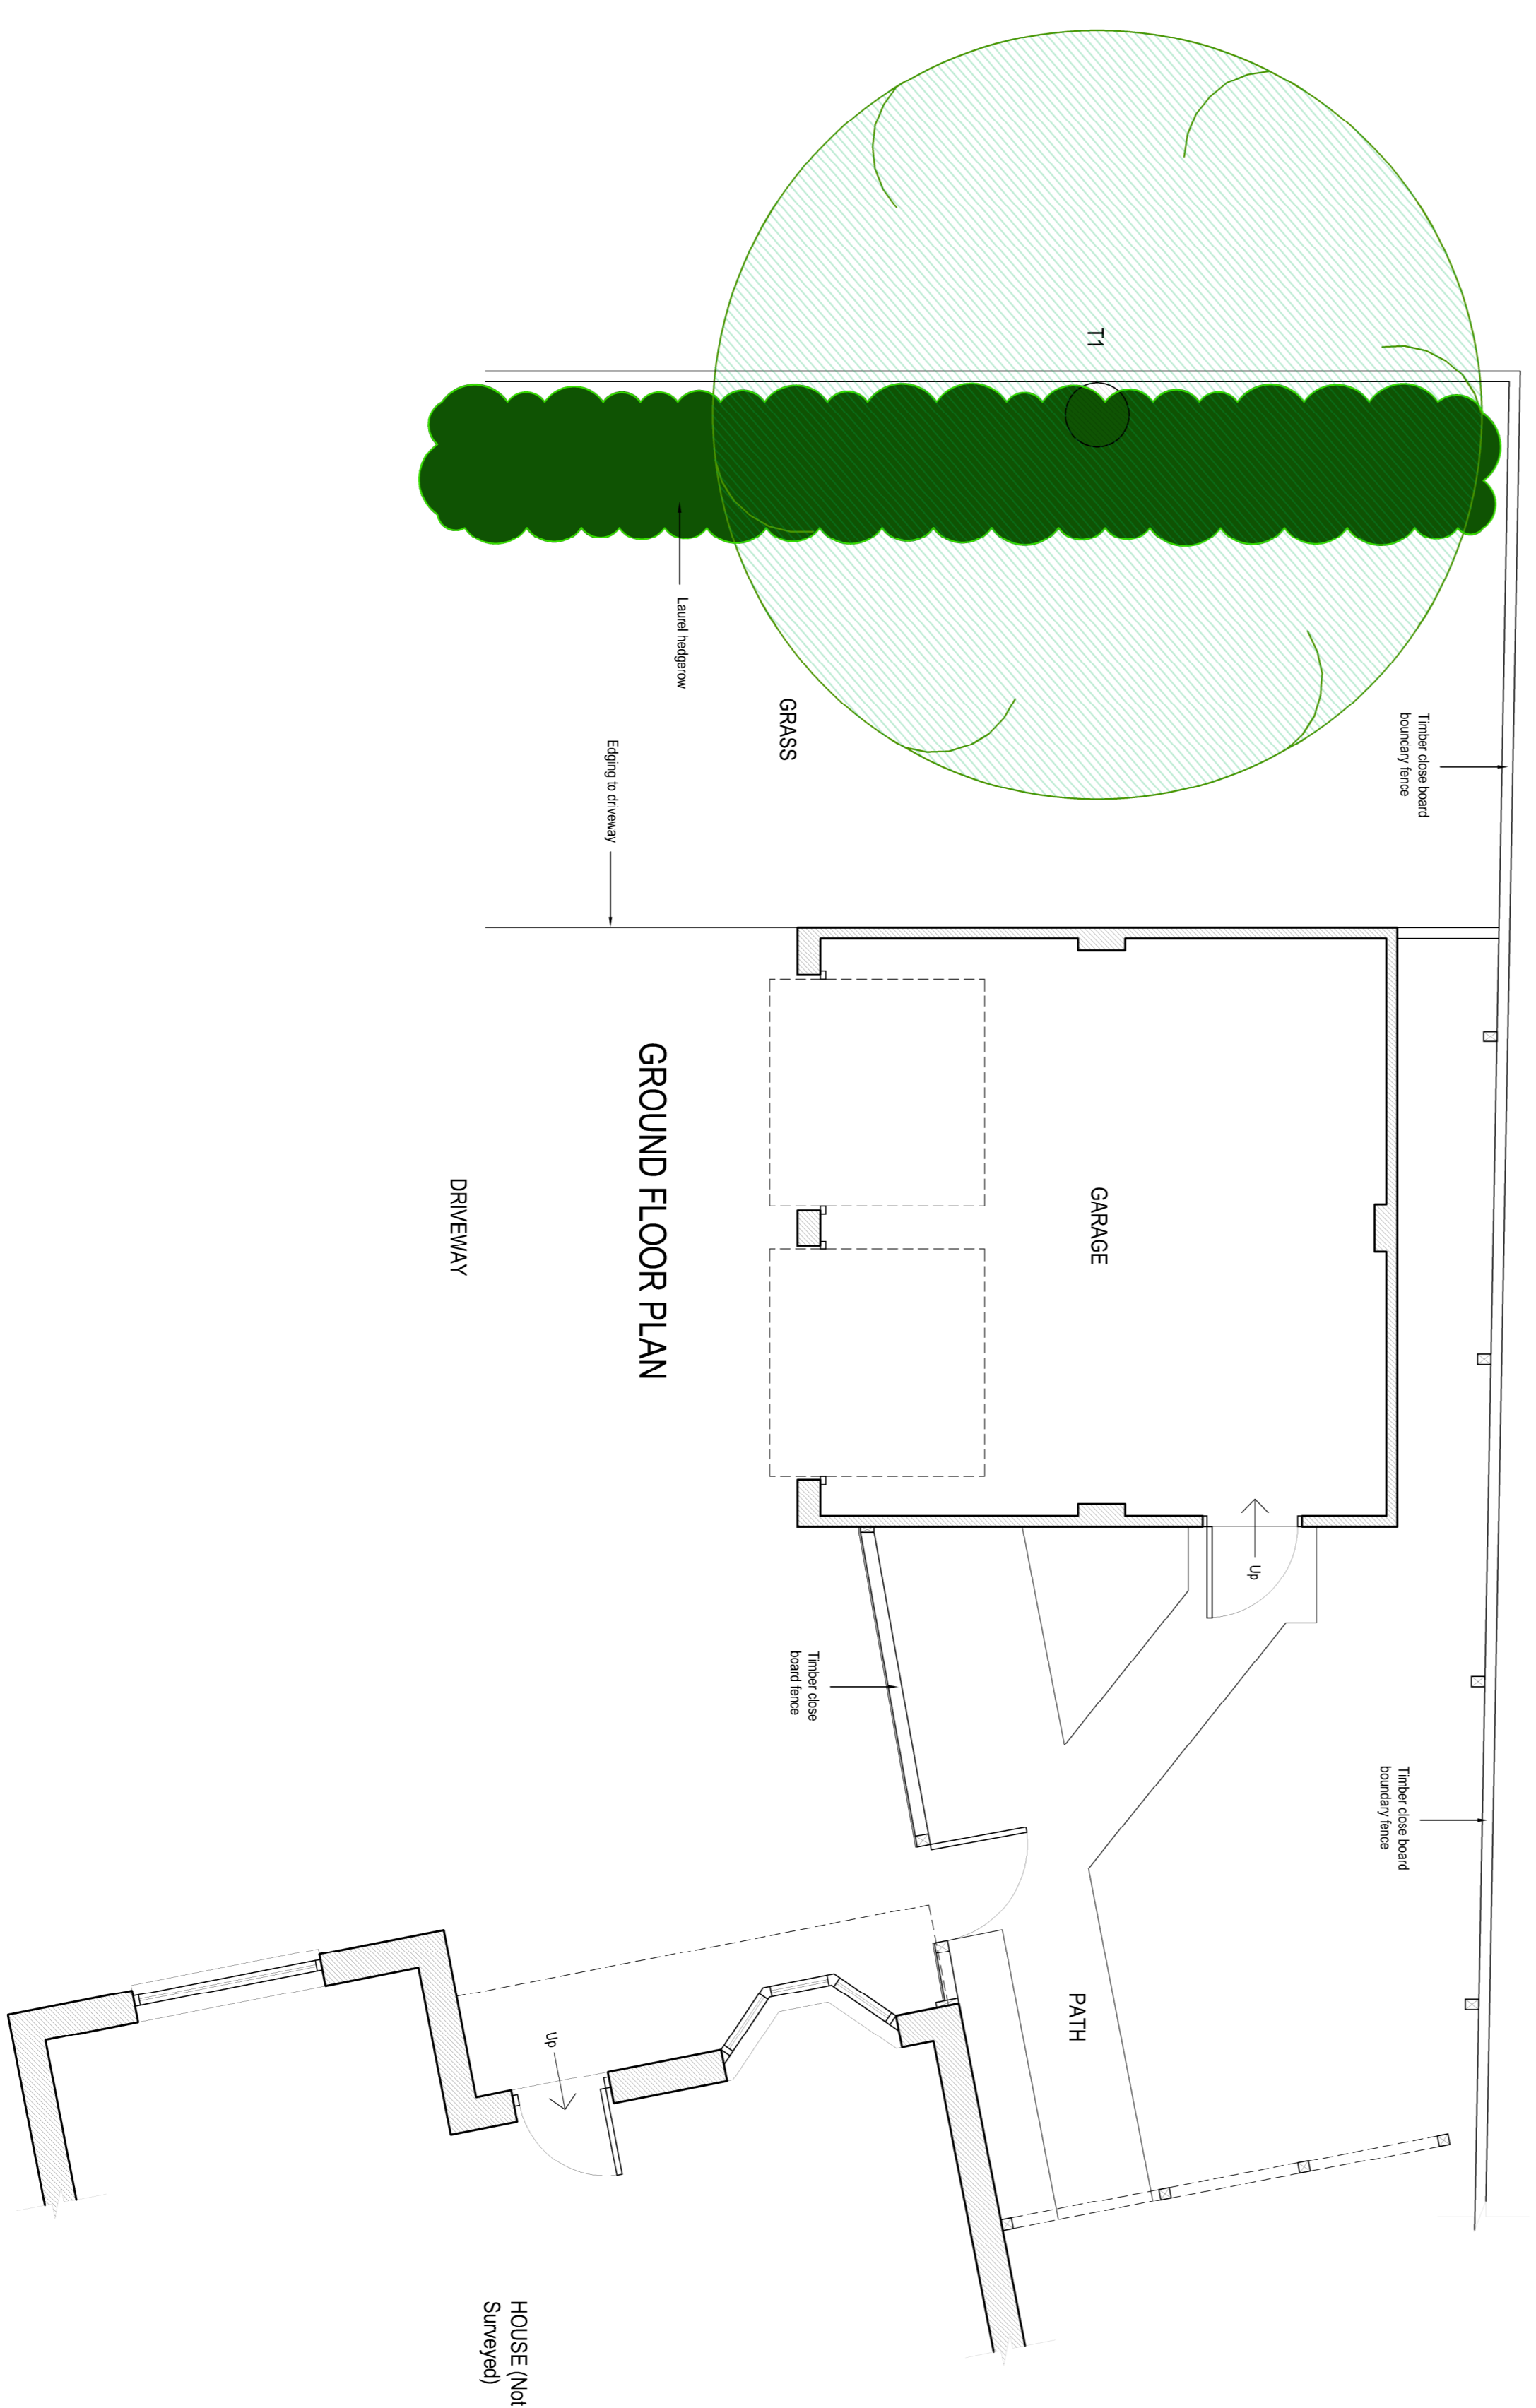

GROUND FLOOR PLAN

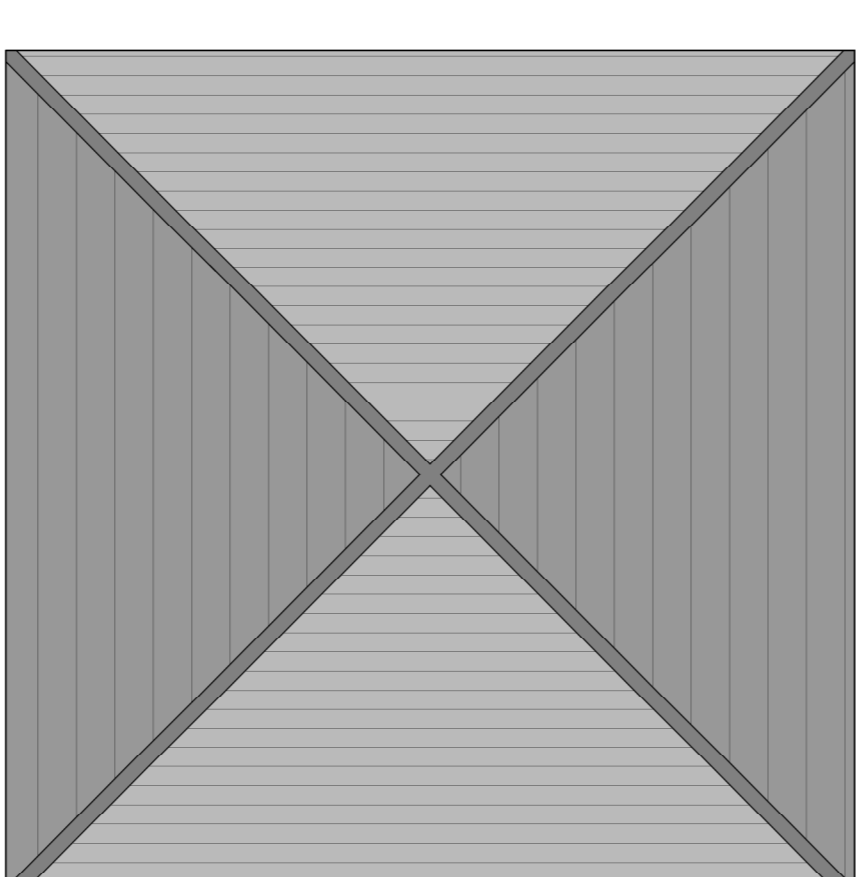

ROOF PLAN



BLOCK PLAN - Scale 1:500