
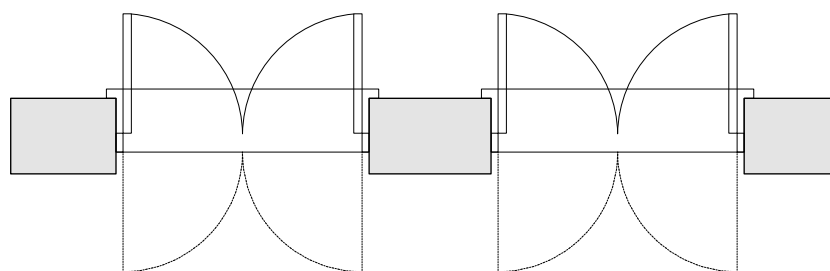
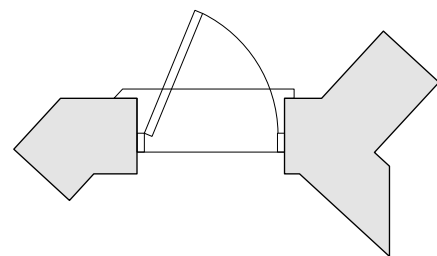
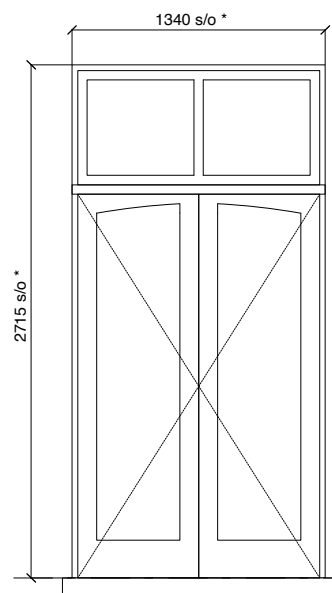
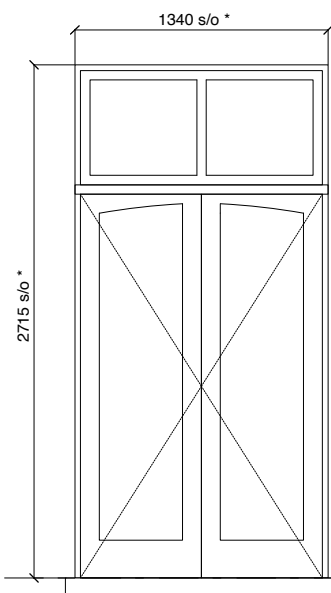


0 1m 2m 3m 4m 5m

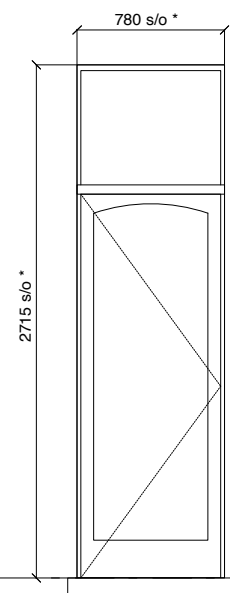

**Room 2
Bedroom 1**

Hardwood timber framed door.
Painted timber finish internally and externally.
Single glazed.
Clear glazing.

**Room 4
Living Room**


Hardwood timber framed doors.
Painted timber finish internally and externally.
Primary and secondary glazed doors.
Clear glazing.

**Room 4
Living Room**

Hardwood timber framed doors.
Painted timber finish internally and externally.
Primary and secondary glazed doors.
Clear glazing.

01 : EXISTING EXTERNAL DOORS

Rev.	Date	Description
-	21.09.20	First draft issue.
A	07.06.21	Added scale bar.

Key:
 Existing construction

Notes:
 1. All dimensions in mm (except where noted).
 2. Survey conducted by Apex Surveys, drawing number 1837/01.

**studio
on the
rye**

t 020 7924 0125 a Springbank Studio
e sarah@studioontherye.com 81A Grove Park
w www.studioontherye.com London SE5 8LE

Project: 145A Ashley Gardens, Thirleby Road
London SW1P 1HN
Client: Matt Archenhold + Olga Trujillo
Title: Existing External Door Schedule
Scale: 1:20 at A3
Project no: A0078
Drawing no: A0078-PL-130/A