



0 1m 2m 3m 4m 5m

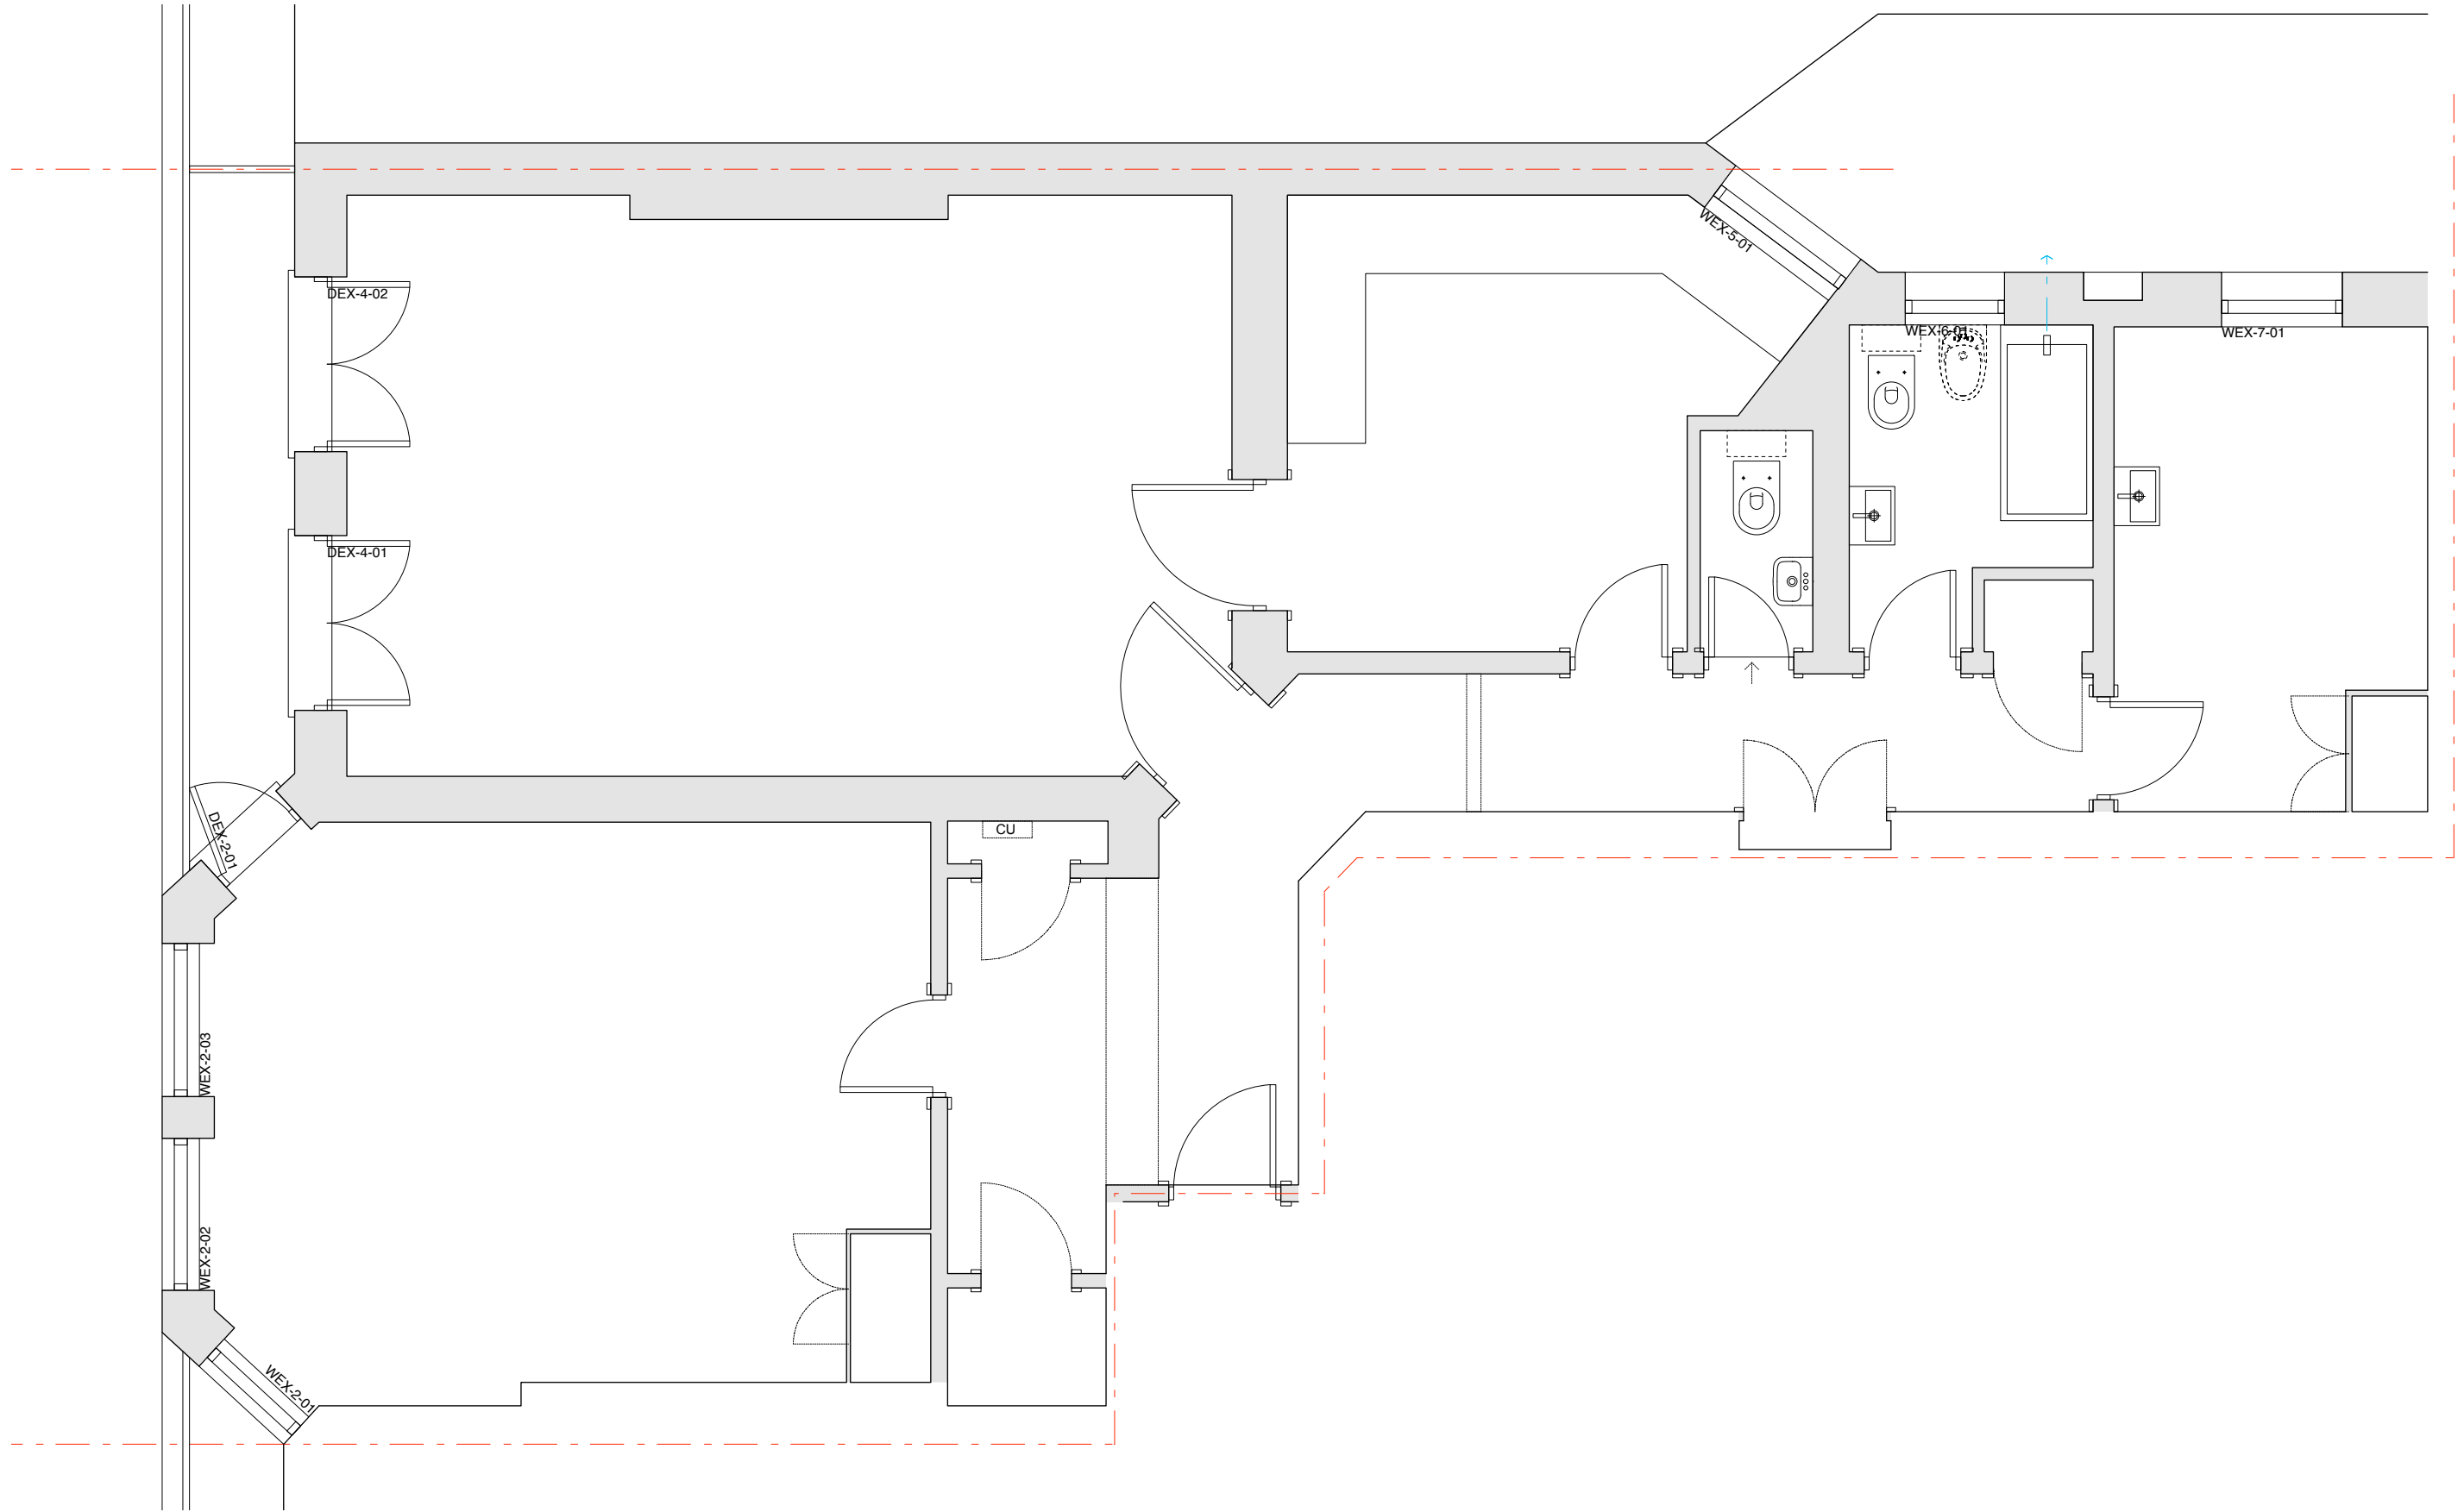

01 : PROPOSED FLOOR PLAN

Rev.	Date	Description
-	18.09.20	First draft issue.
A	22.09.20	Updated kitchen layout.
B	23.09.20	Updated external doors.
C	01.04.21	Omitted internal changes.
D	01.06.21	Updated doors.

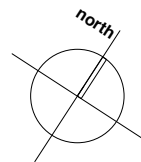

Key:	
	Existing construction
	Site boundary
	Proposed vent through wall

Notes:
1. All dimensions in mm (except where noted).

**studio
on the
rye**

t 020 7924 0125 a Springbank Studio
e sarah@studioontherye.com 81A Grove Park
w www.studioontherye.com London SE5 8LE

Project: 145A Ashley Gardens, Thirleby Road
London SW1P 1HN
Client: Matt Archenhold + Olga Trujillo
Title: Proposed Floor Plan
Scale: 1:25 at A1 1:50 at A3
Project no: A0078
Drawing no: **A0085-PL-200/D**