


Revision	Date	Drawn	Details
A	30/09/19		Issued for Planning
B	17/05/21		Minor amendments for Variation of Condition Planning Application

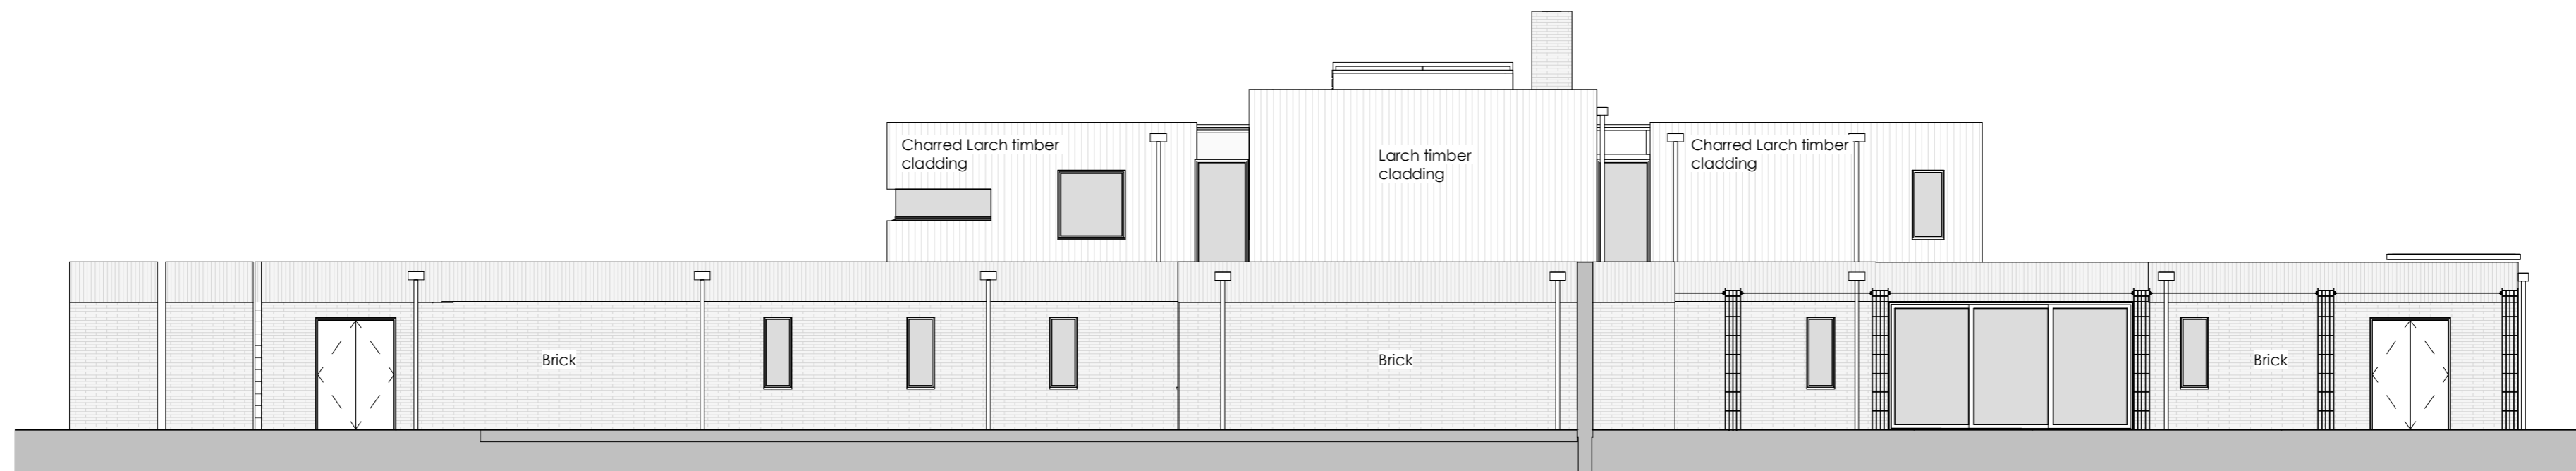

North Elevation



East Elevation

Scale 1:100
 0 1 2 3 5m

Client				
Waterlilies, Stocking Pelham				
Drawing Title				
North & East Elevations Proposed				
Scale	Date	Drawn	Drawing Number	Rev
1:100	09/20	JC	810/A2/320	B

snell david
 Snell David Architects
 Southies Barn
 17 High Street
 Whitwell
 Cambridge
 CB22 4JF
 Tel: 01223 830 880
 e-mail: sda@snell-david.co.uk
 web: www.snell-david.co.uk