




East elevation

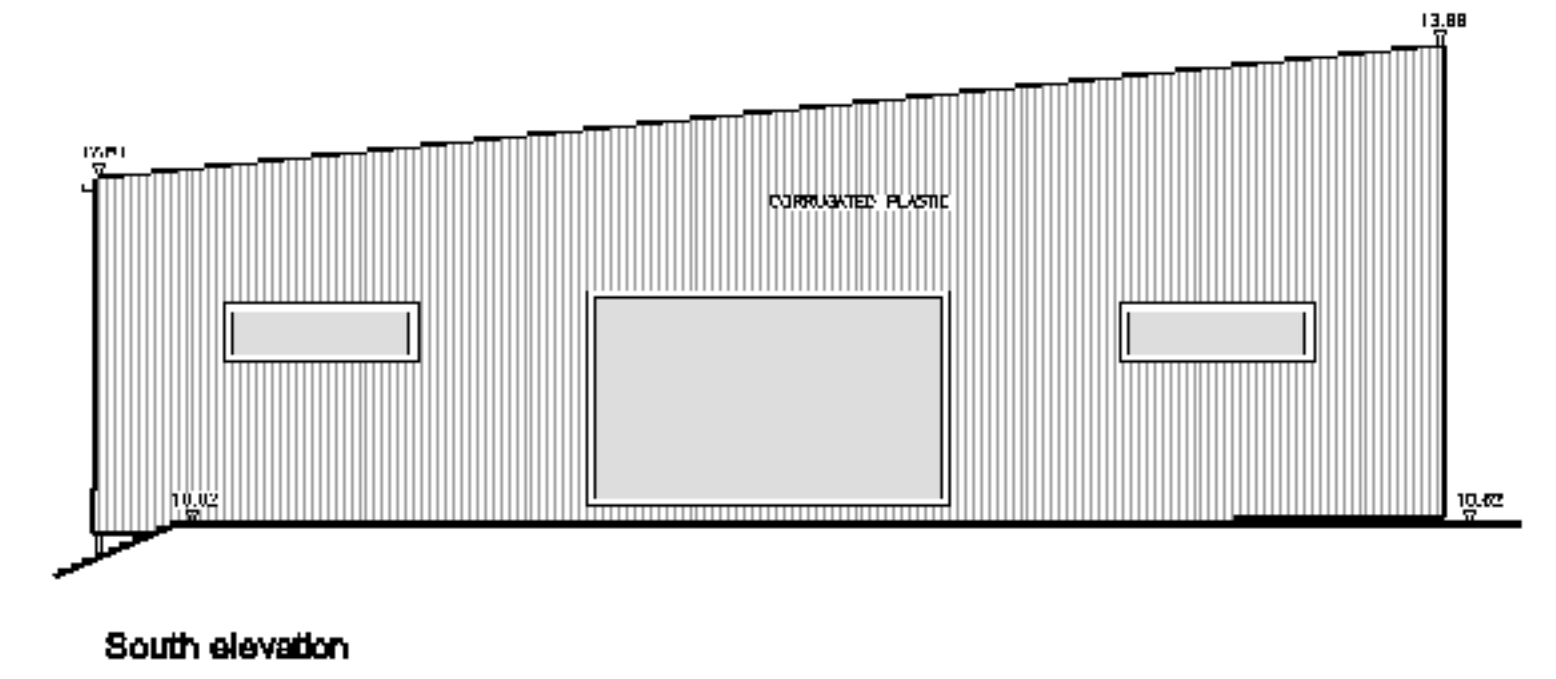

South elevation

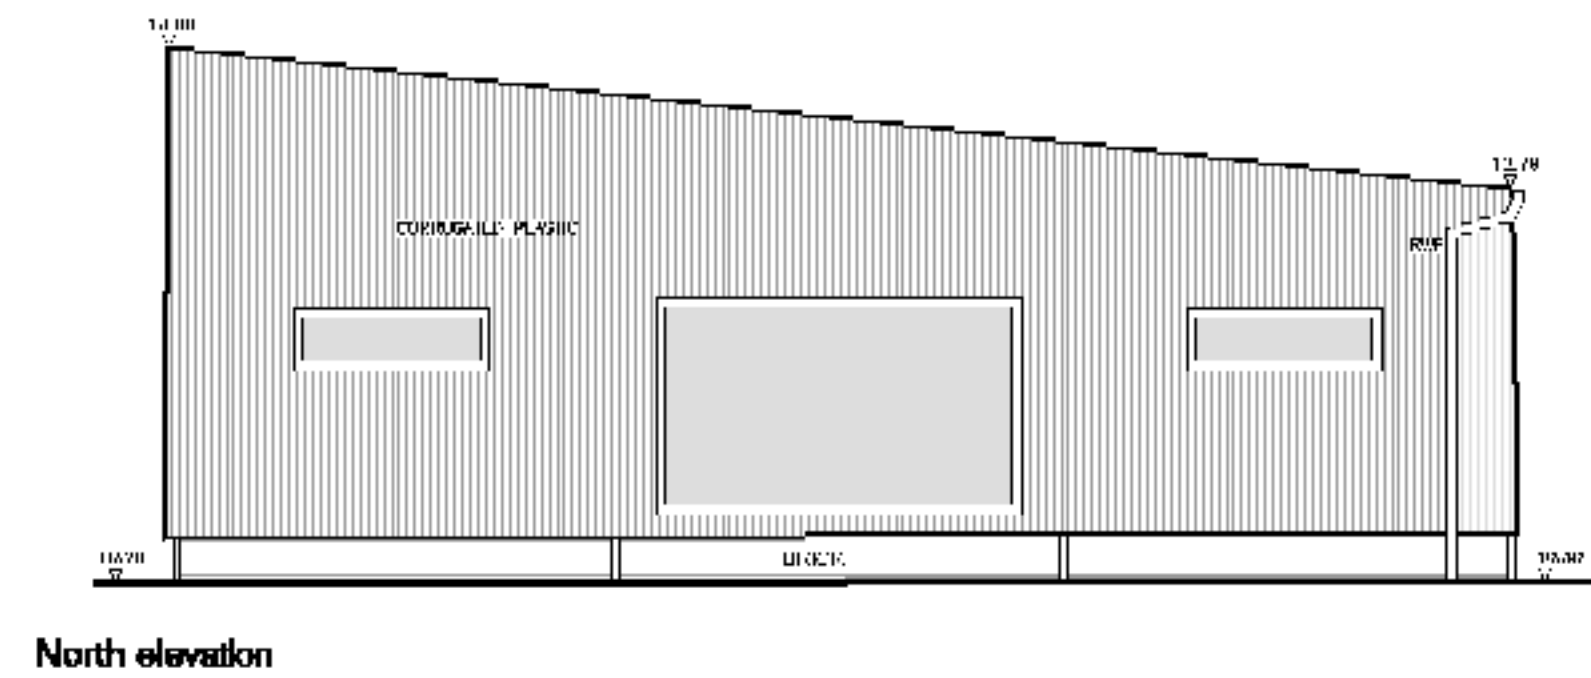

North elevation

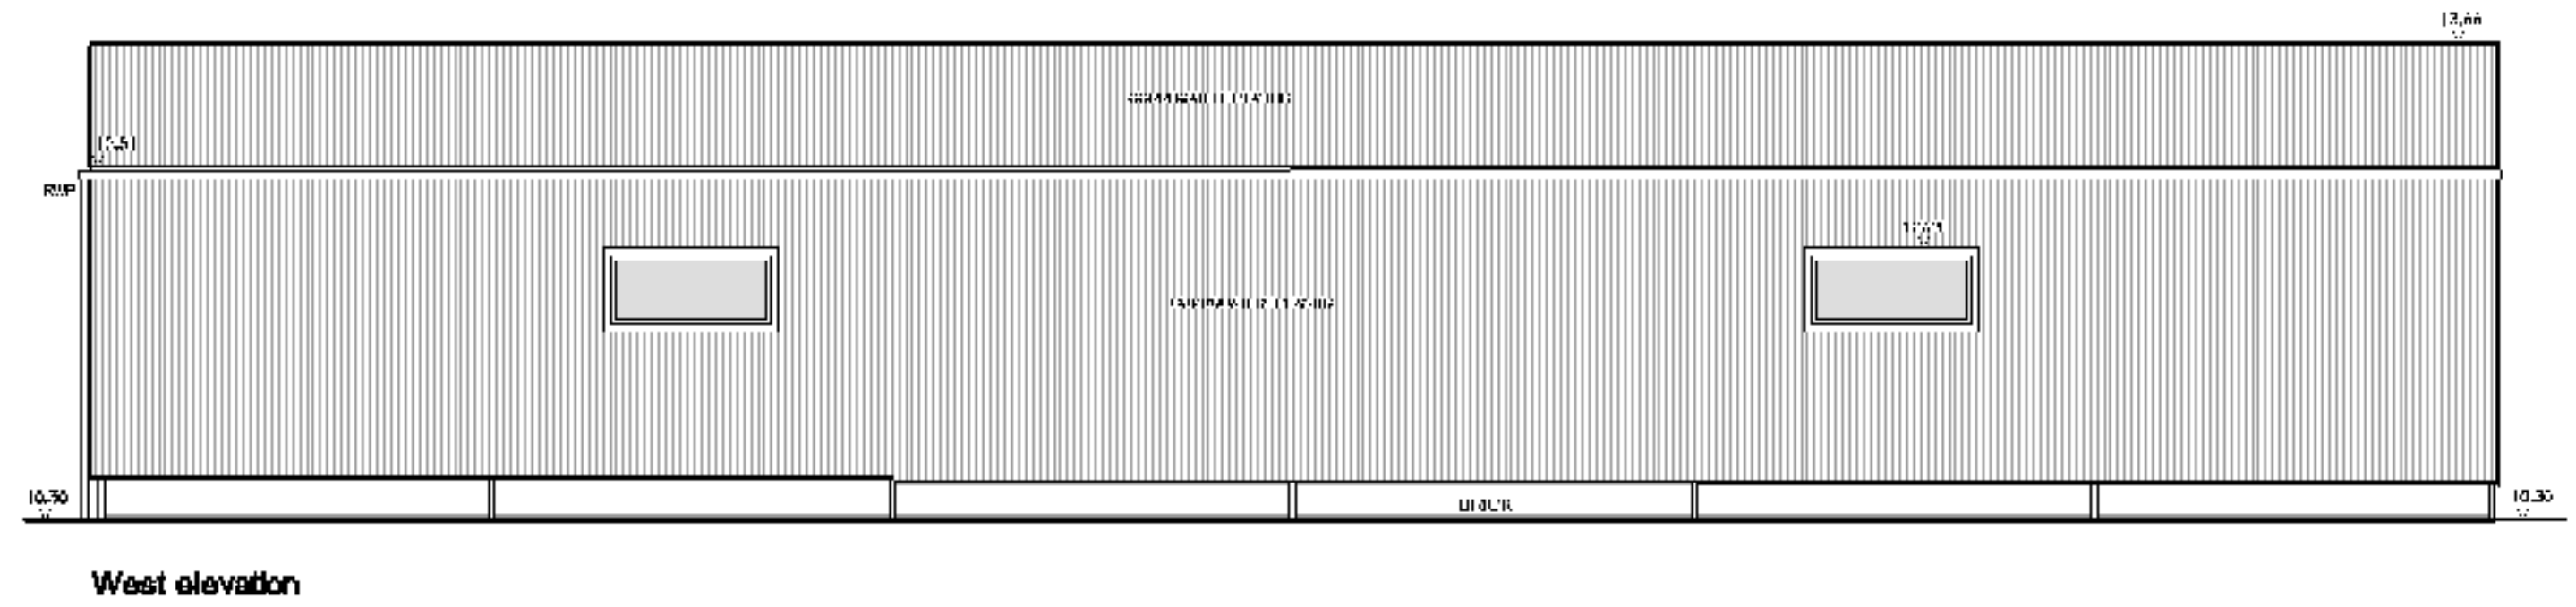

West elevation



Job Title			
Waterlilies			
Drawing Title			
Pool House Elevations			
Survey			
Scale	Date	Drawn	Drawing number
1:100	09/18	CM	810/A3/124 -

This drawing is copyright and its publication or reuse without consent of the author is prohibited. All dimensions are in millimetres.

snell david

Snell David Architects
 Scatchers Barn
 17 High Street
 Whittonford
 Cambridge
 CB22 4LJ

Tel: 01223 850000
 e-mail: info@snell-david.co.uk
 web: www.snell-david.co.uk