

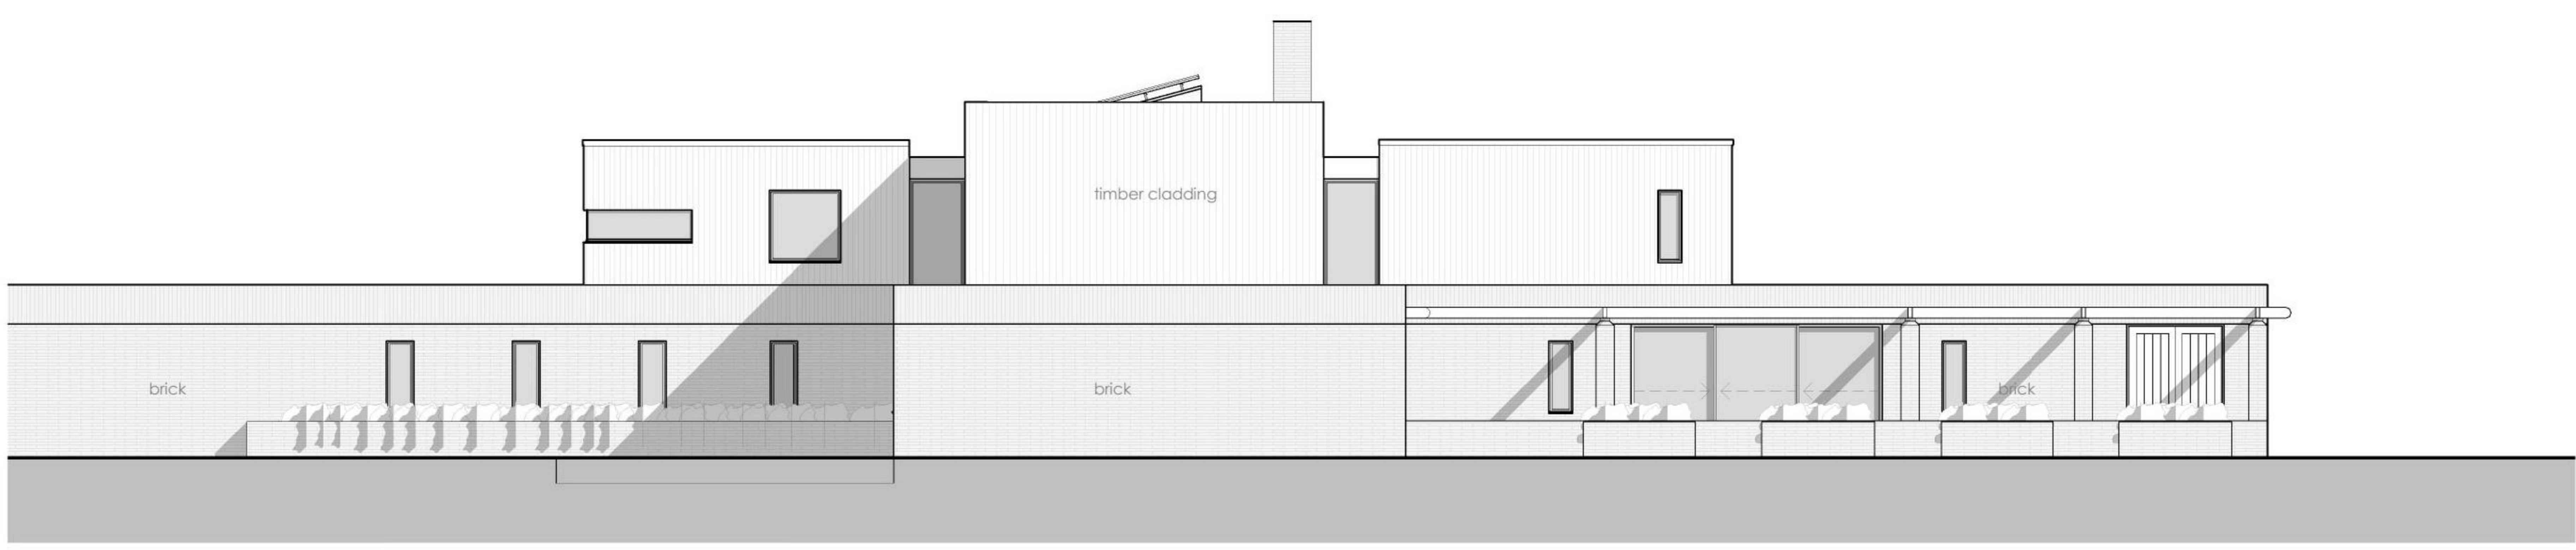


North Elevation

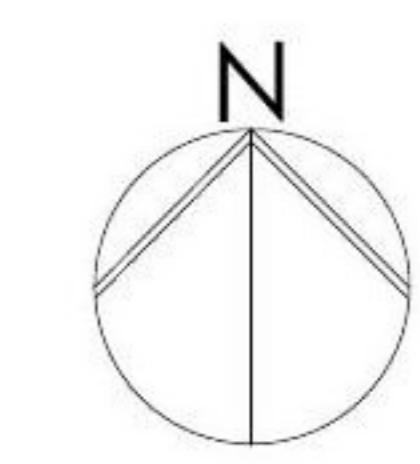

East Elevation

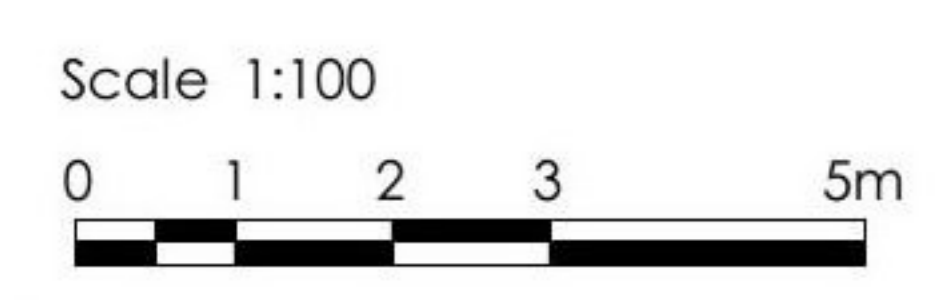

Job Title
Waterlilies, Stocking Pelham

Drawing Title
North & East Elevations Proposed

Scale	Date	Drawn	Drawing Number	Rev
1 : 100	08/19	CM	810/A2/320	A

This drawing is copyright and no part should be used without consent. No dimensions are to be scaled off this drawing. All dimensions to be verified on site.

snell david

Snell David Architects
Scotchies Barn
17 High Street
Whitwell Road
Cambridge
CB22 4LT

Tel: 01223 830 880
e-mail: sda@snell-david.co.uk
web: www.snell-david.co.uk