


Revision	Date	Drawn	Details
A	30/09/19		Issued for Planning
B	17/05/21		Minor amendments for Variation of Condition Planning Application

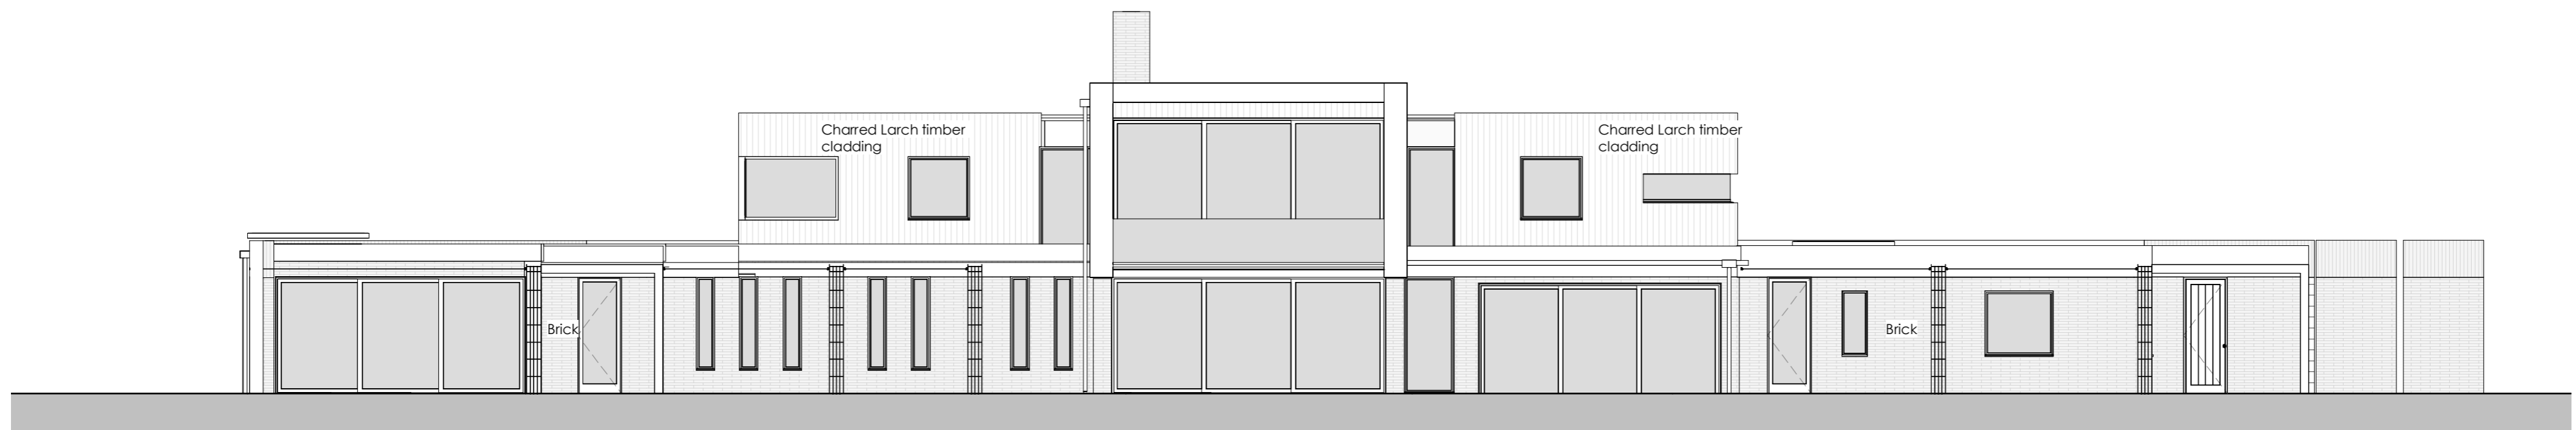

South Elevation



West Elevation

Scale 1:100
 0 1 2 3 5m

Client			
Job Title			
Waterlilies, Stocking Pelham			
Drawing Title			
South & West Elevations			
Proposed			
Scale	Date	Drawn	Drawing Number
1 : 100	09/20	JC	810/A2/321
			Rev
			B

snell david

Snell David Architects
 Southies Barn
 17 High Street
 Whitwell
 Cambridge
 CB22 4JF

Tel: 01223 830 880
 e-mail: sd@snell-david.co.uk
 web: www.snell-david.co.uk