


South Elevation

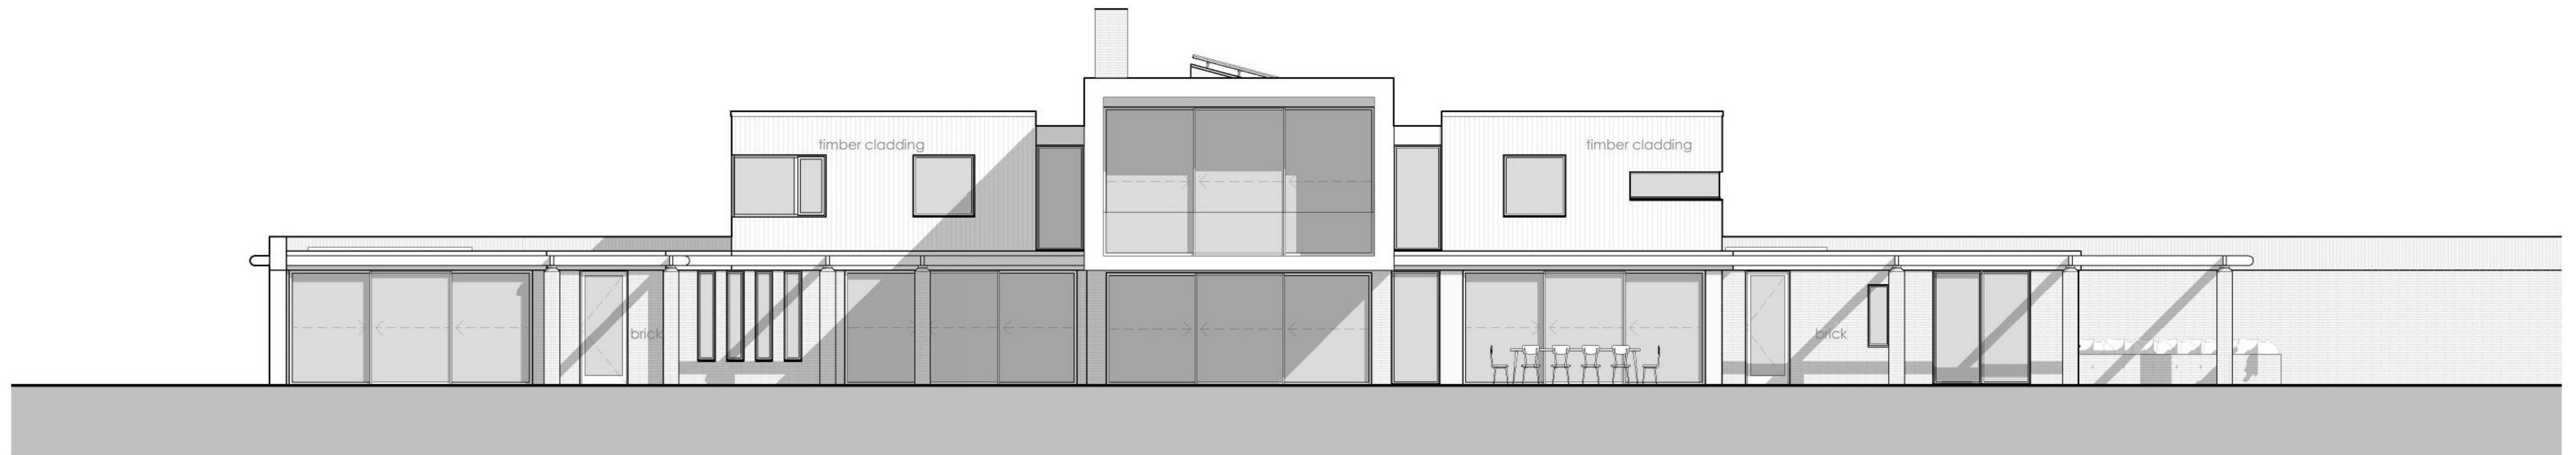

West Elevation

Scale 1:100  
 0 1 2 3 5m

**Waterlilies, Stocking Pelham**  
 Proposed  
 Scale: 1:100 | Date: 08/19 | Drawn: CM | Drawing Number: 810/A2/321 | Rev: A

snell david

Snell David Architects  
 Scofield Barn  
 17 High Street  
 Whitwell Road  
 Cambridge  
 CB22 4LT  
 Tel: 01223 830 880  
 e-mail: sda@snell-david.co.uk  
 web: www.snell-david.co.uk

This drawing is copyright and no part should be used without consent. No dimensions are to be scaled off this drawing. All dimensions to be verified on site.