



West elevation



East elevation

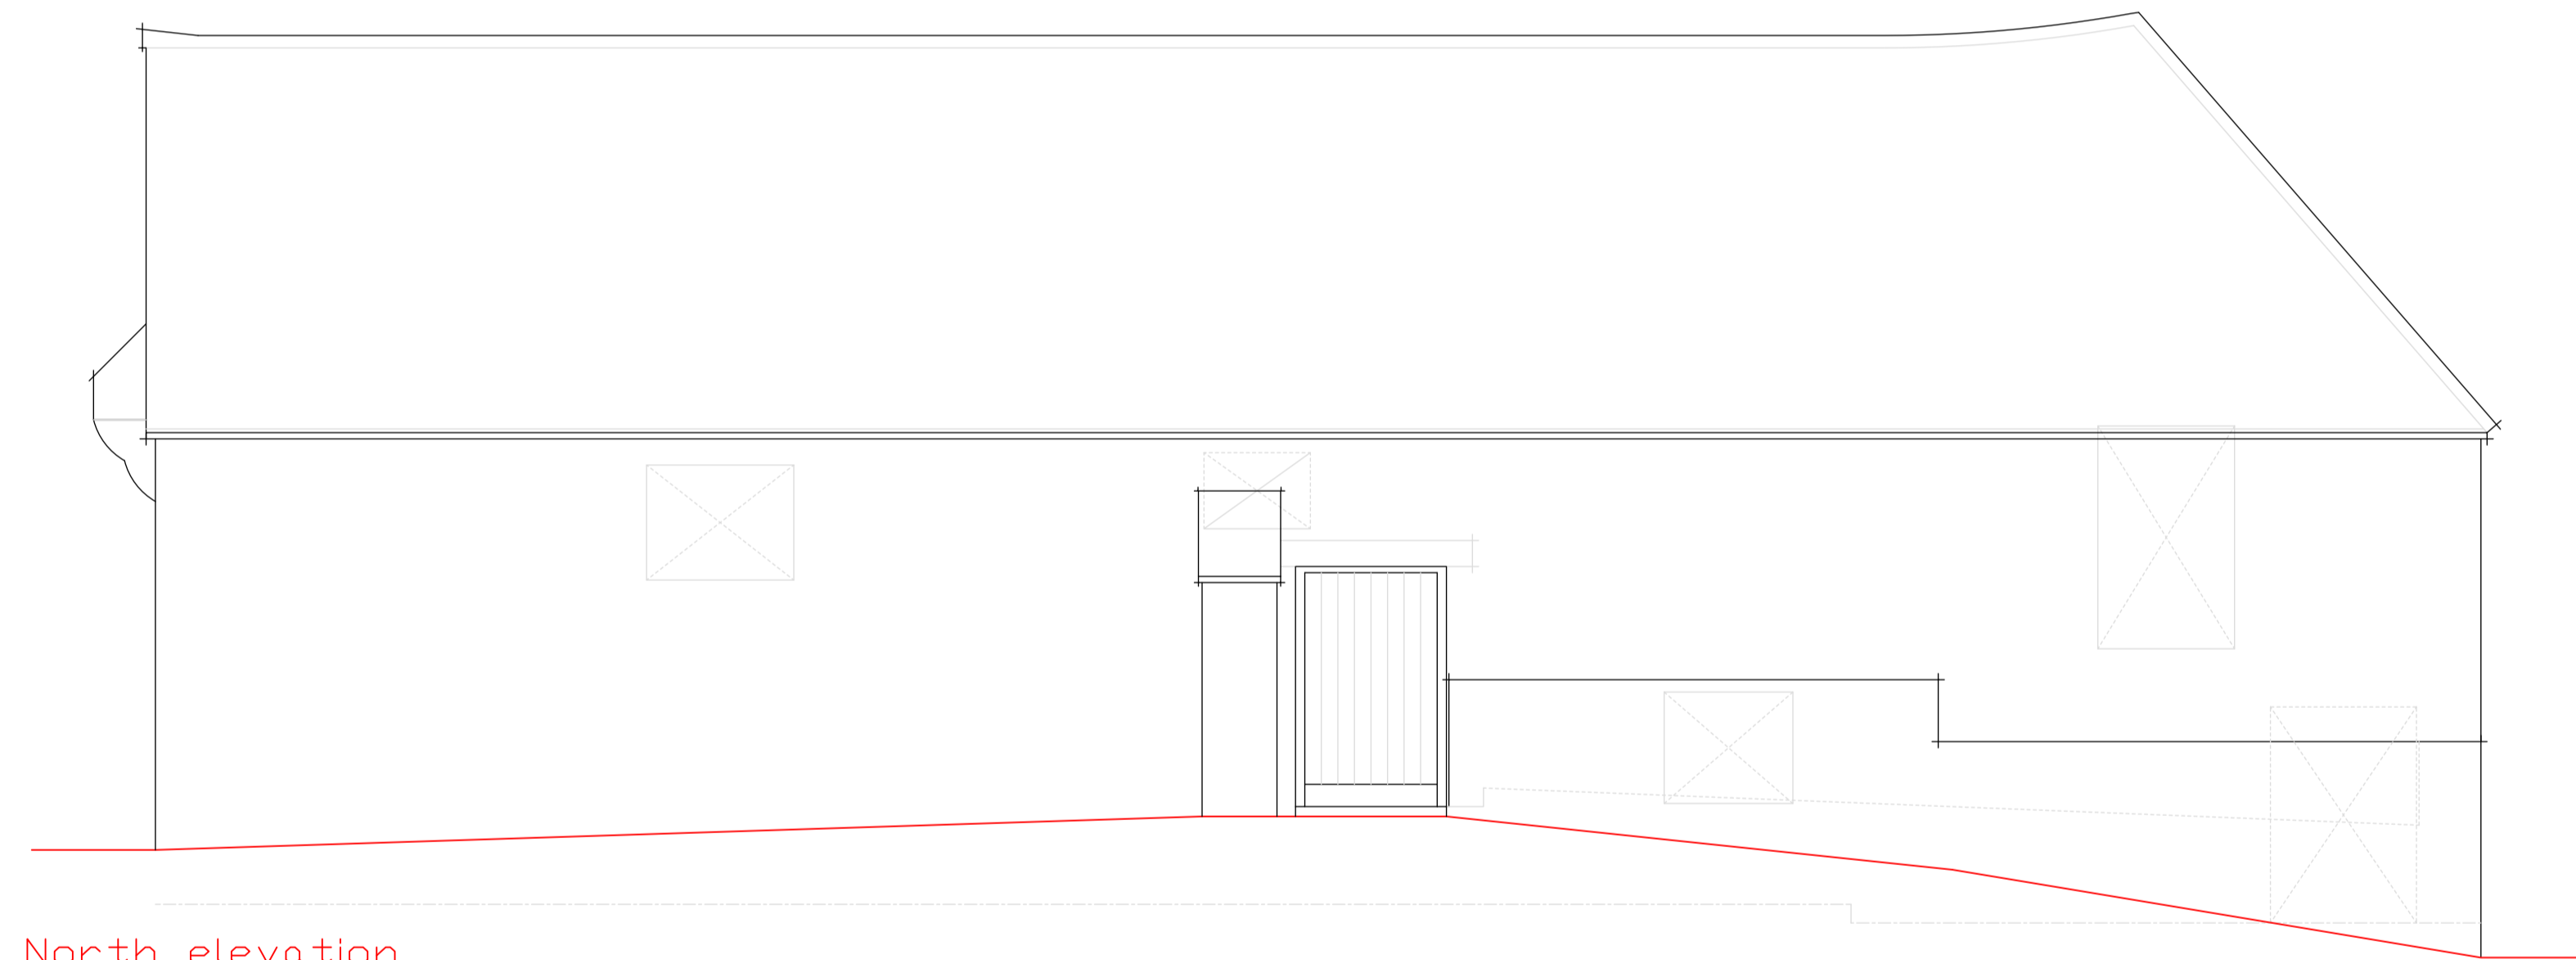

North elevation

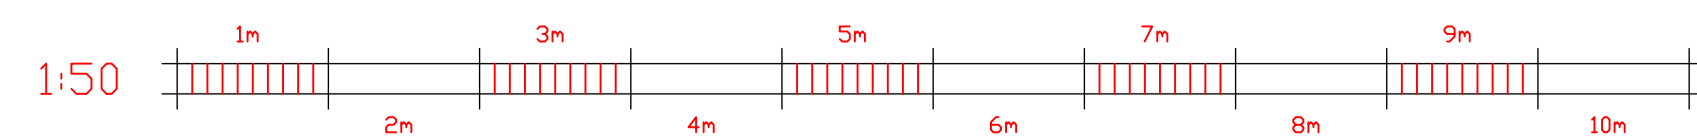

2117/2 - Plans as proposed

Tallet Cottage  
Aldsworth  
Glos  
GL54 30Z

CLIENT: Mr & Mrs A Costley  
SHEET NO: 2117/2  
SCALE: 1:50  
DATE: Apr 2021  
REV: A

Corinium Architectural Services  
64 Queen Elizabeth Road  
Cirencester, Glos, GL7 1DJ  
Tel: 01295 65 85 65  
E-Mail: info@CoriniumAS.co.uk