

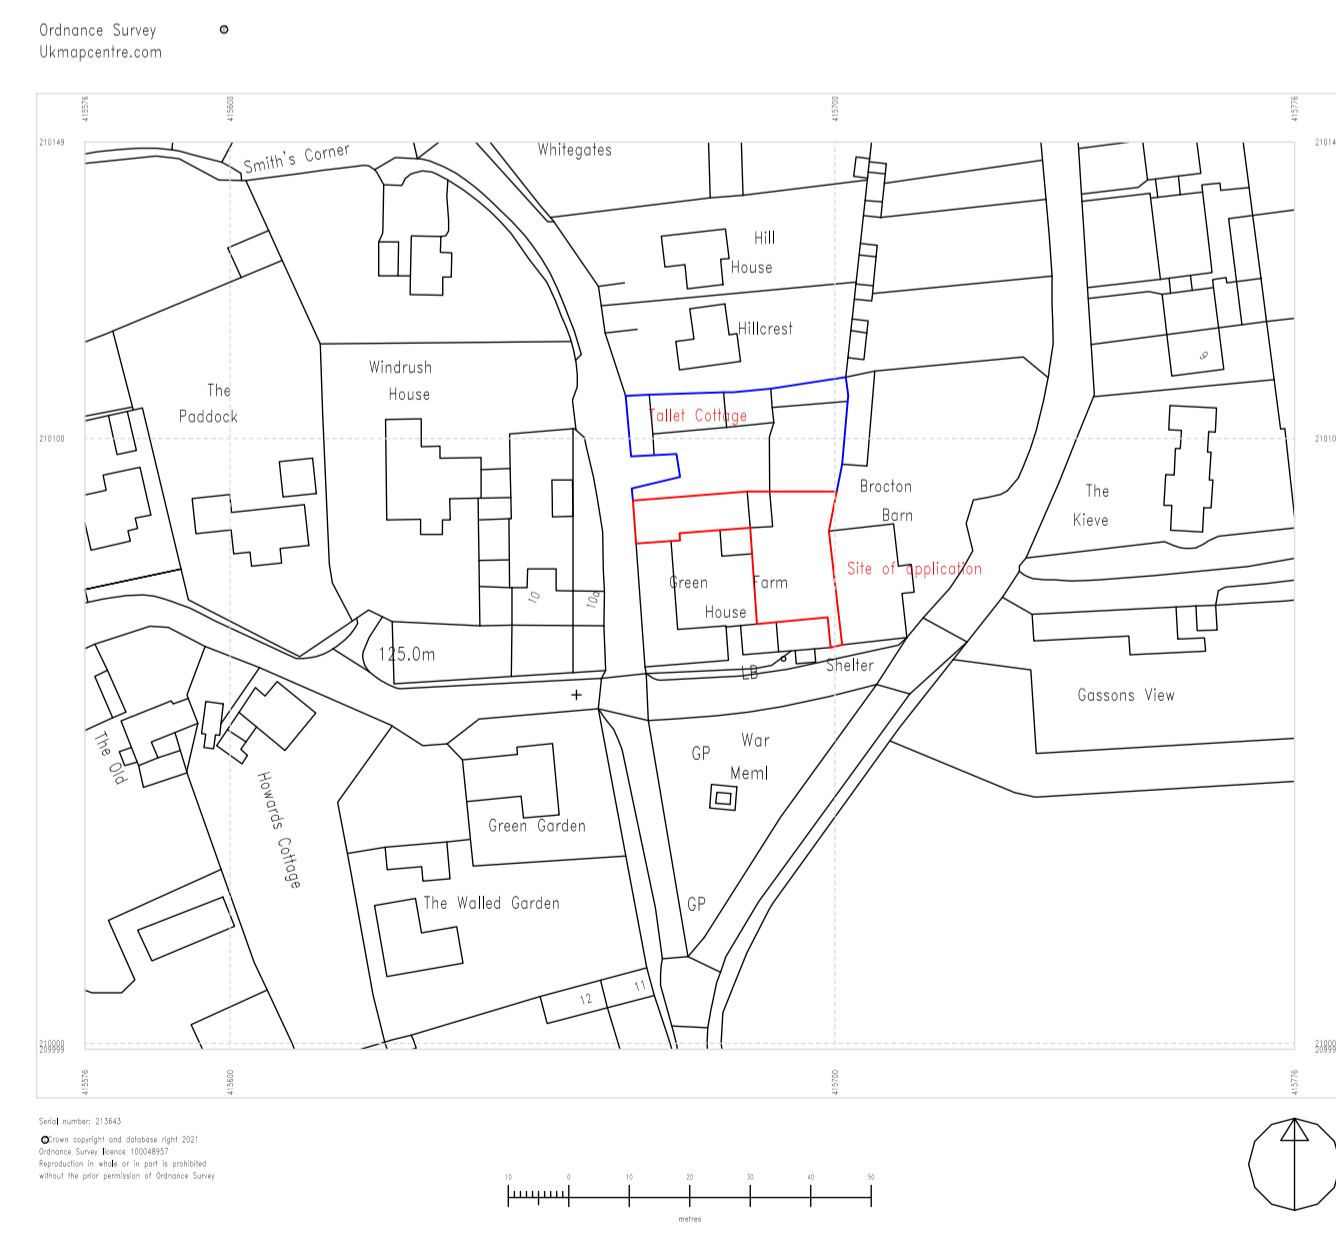


Ground floor plan

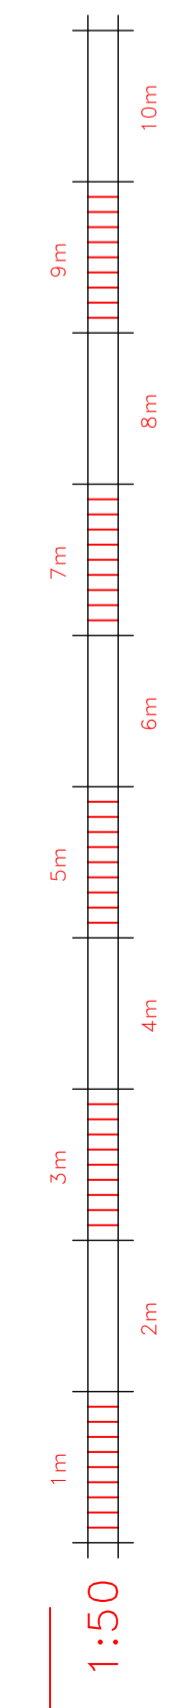

Location Plan - 1:1250

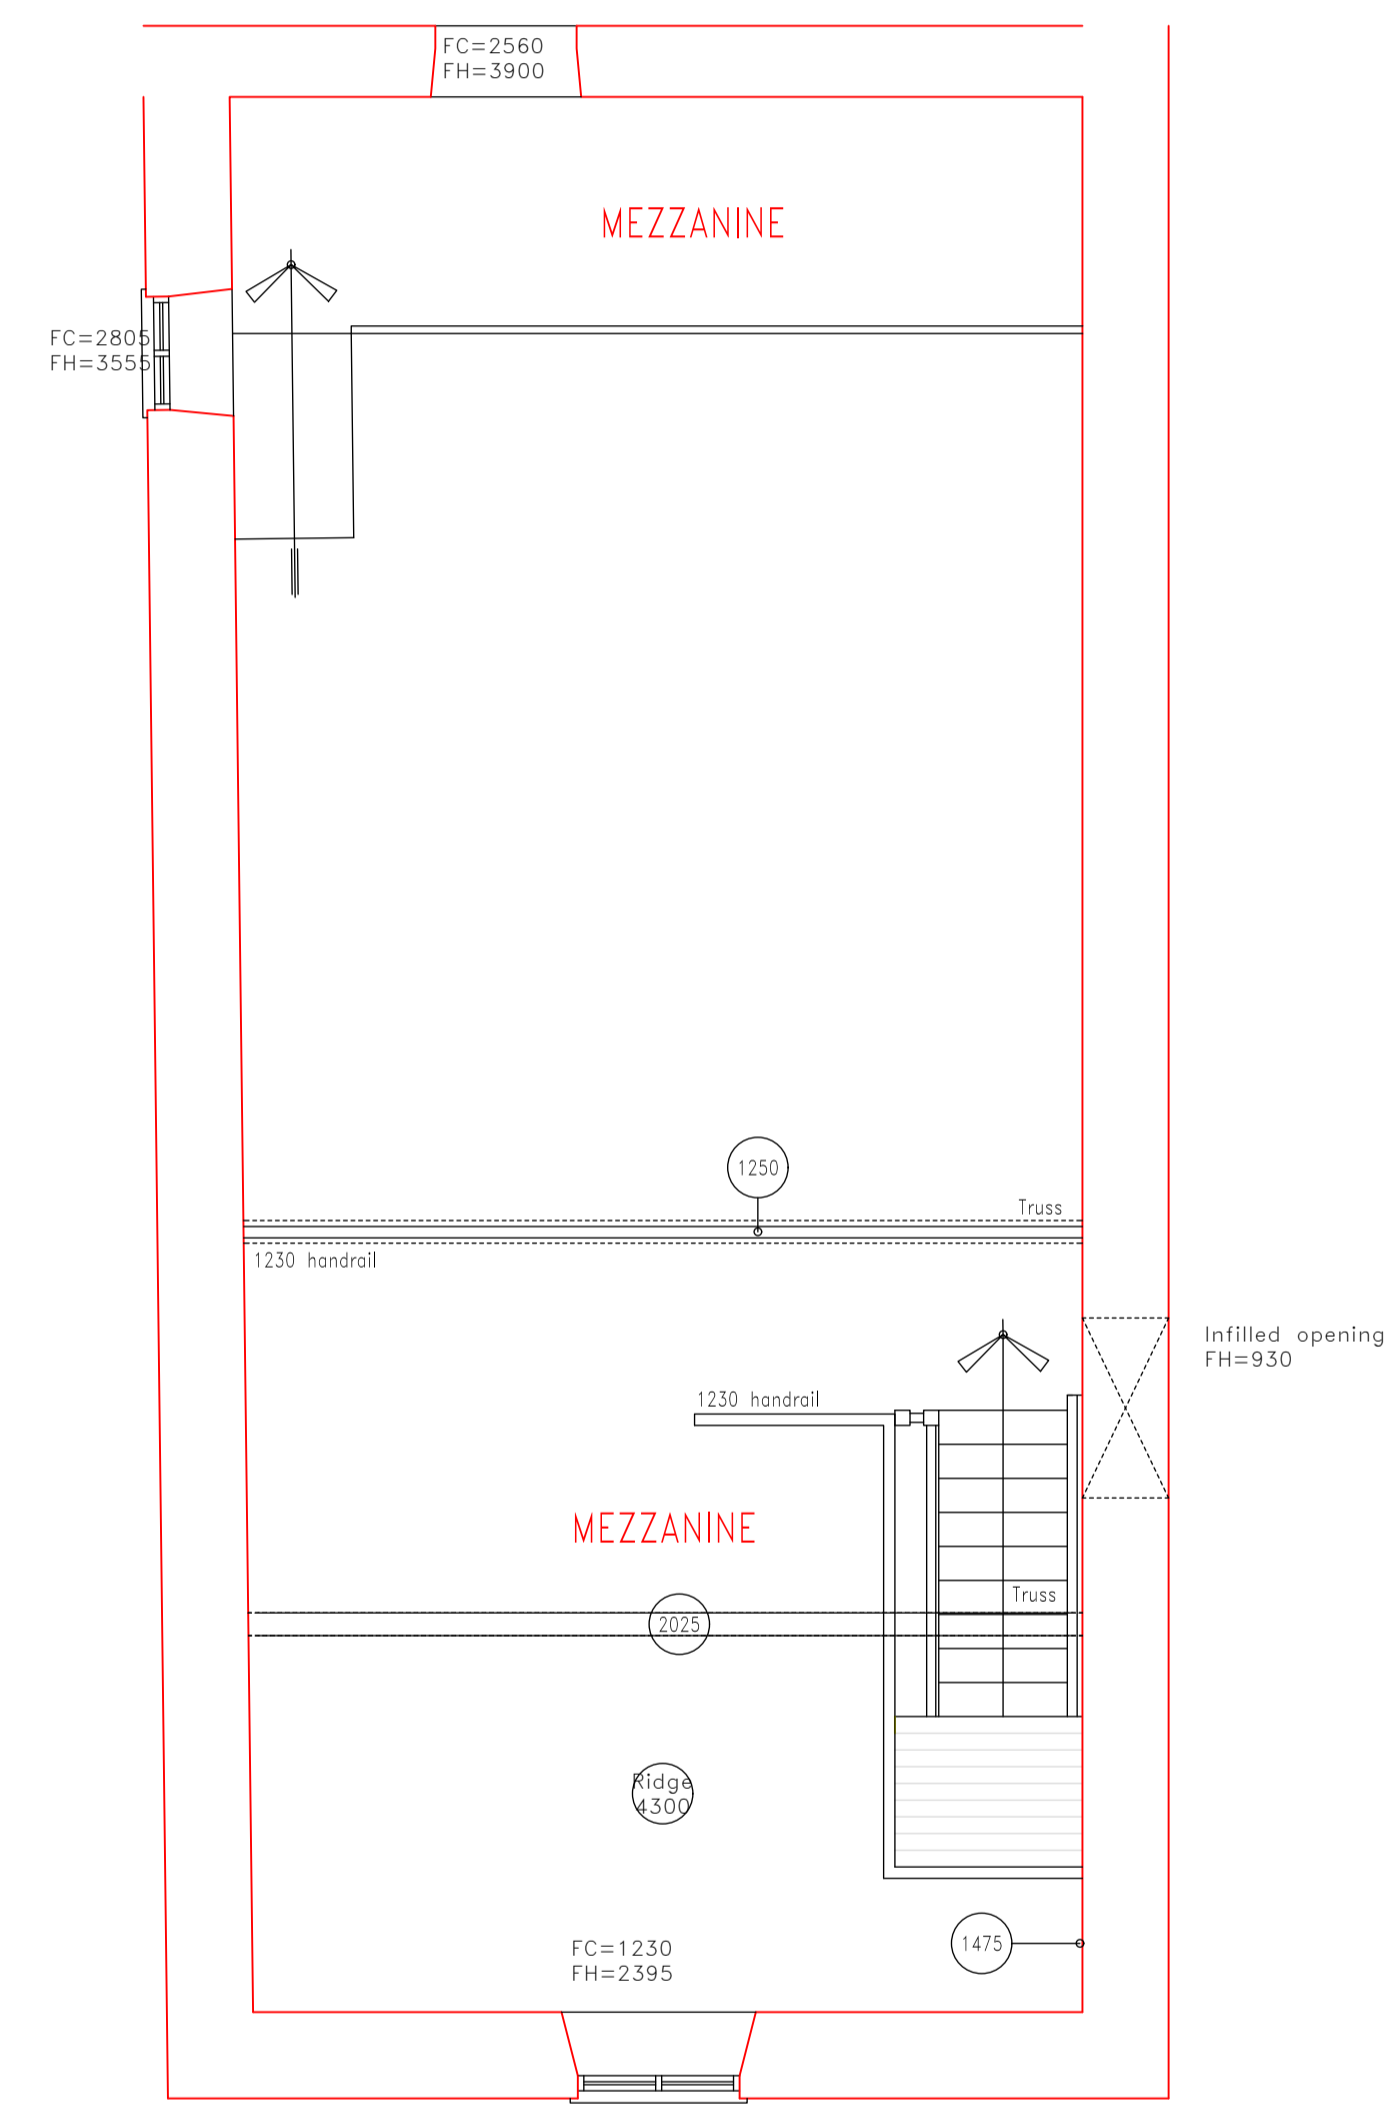

Existing Mezzanine

2117/1 - Plans as existing

Tallet Cottage
 Aldsworth
 Glos
 GL54 3QZ

CLIENT: Mr & Mrs A Costley
 SHEET NO: 2117/1
 SCALE: 1:50
 DATE: Mar 2021
 REV: B

Corinium Architectural Services
 64 Queen Elizabeth Road
 Cirencester, Glos, GL7 1DJ
 Tel: 01285 65 85 65
 E-Mail: Info@CoriniumAS.co.uk