


NOTES
 Do not scale this drawing
 All dimensions to be checked on site prior to the commencement of any works and any discrepancy reported to the Architect.
 Any discrepancy between this drawing and any other document supplied by The Architects or any 3rd party to be reported to the Architect.

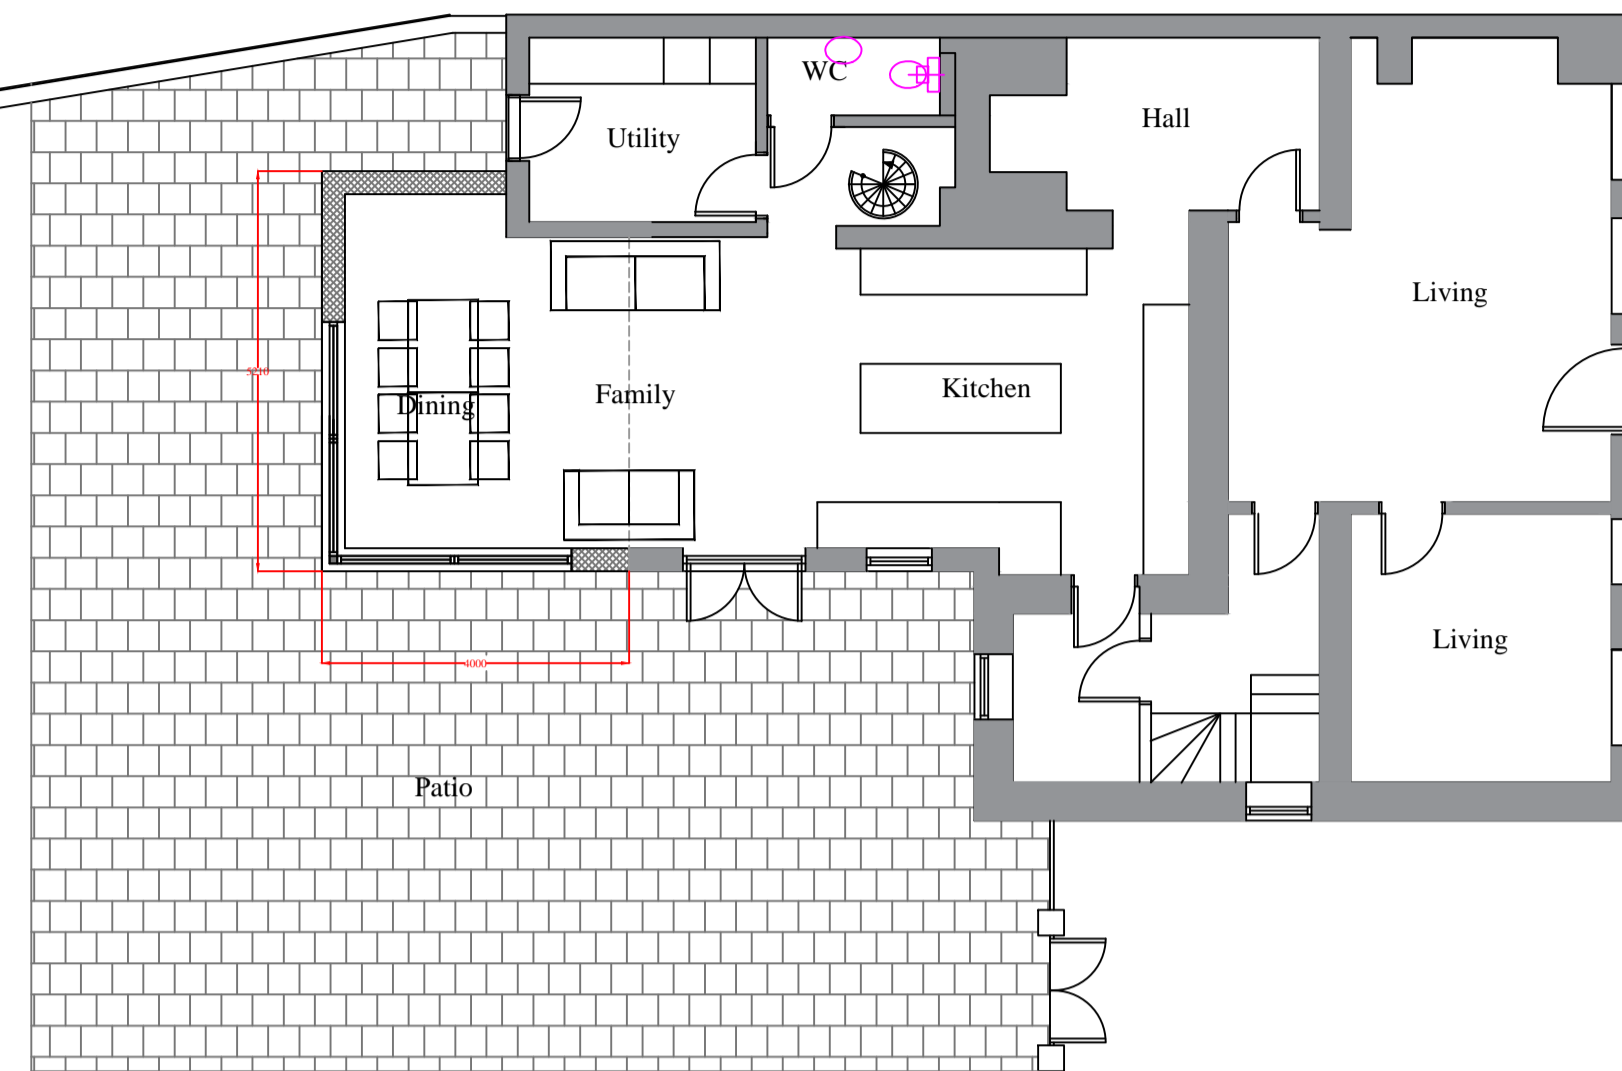

Ground Floor

- ① Salvaged slates
- ② Stonework to match existing
- ③ Polyester powder coated aluminium
- ④ Roof lantern doors in black
- ⑤ Timber painted door

© Copyright
THE SMITH HOTCHEN PARTNERSHIP
 Unit 8, Berkley Mews
 29 High Street
 Cheltenham
 Glos
 GL50 1DY
 01242 245273

Client: Mr and Mrs Stedman


Project:
 41 The Burgage
 Prestbury
 Cheltenham

Drawing:
 Proposed
 Plan and Elevations

1:100 @A1

Date: July 2021 | Drawn By

2021.020.101

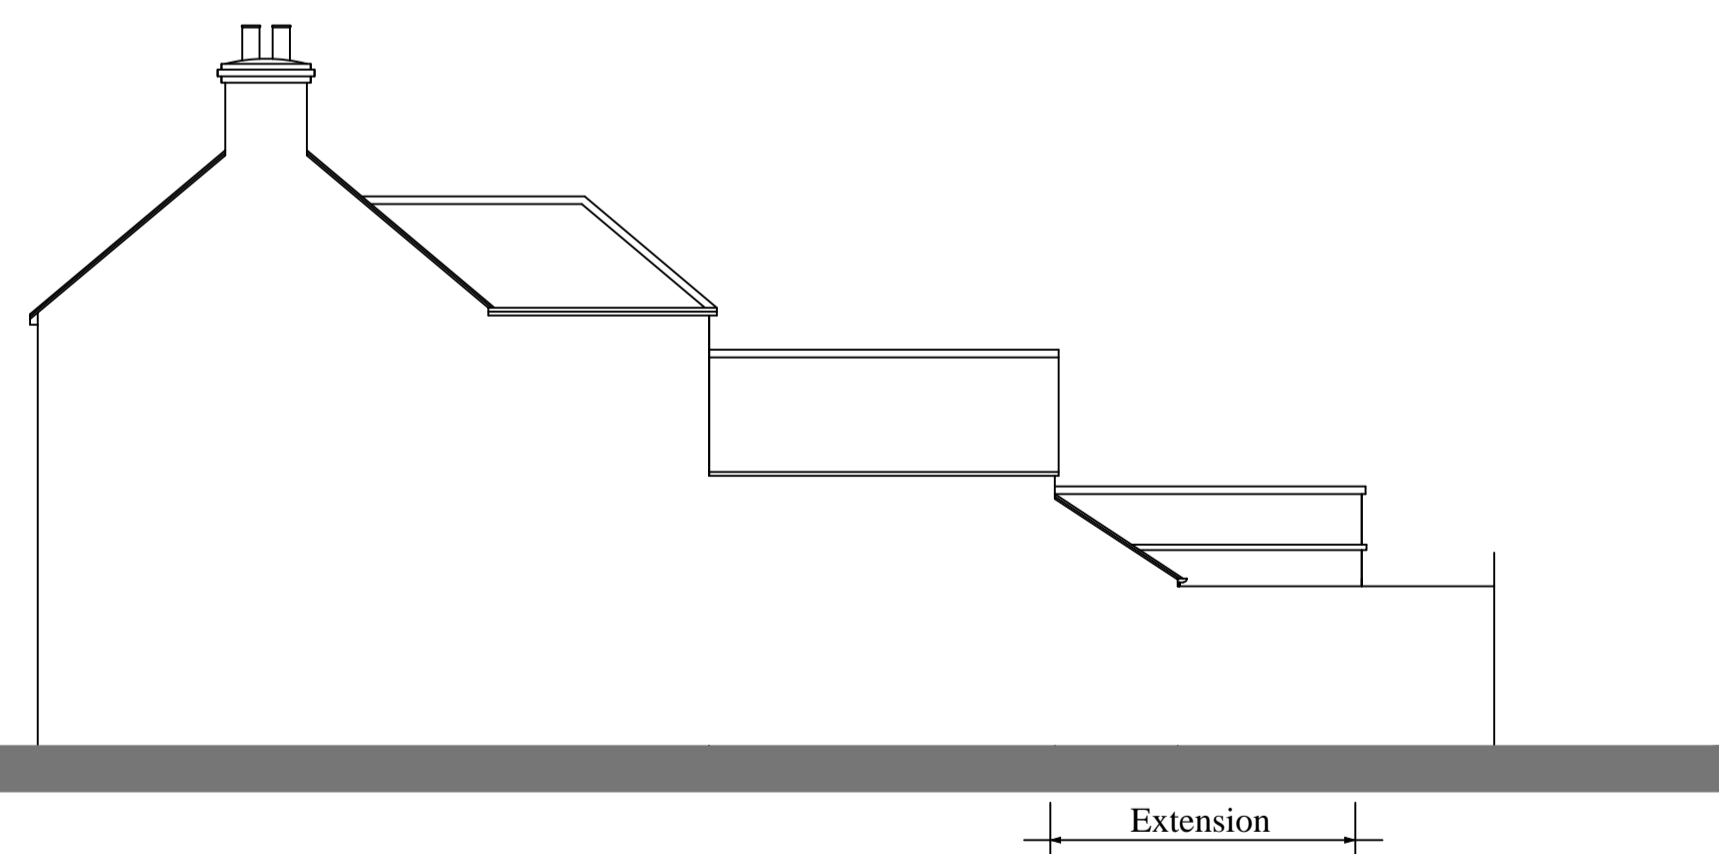

North Elevation



West Elevation



South Elevation