


# EXISTING




North Elevation

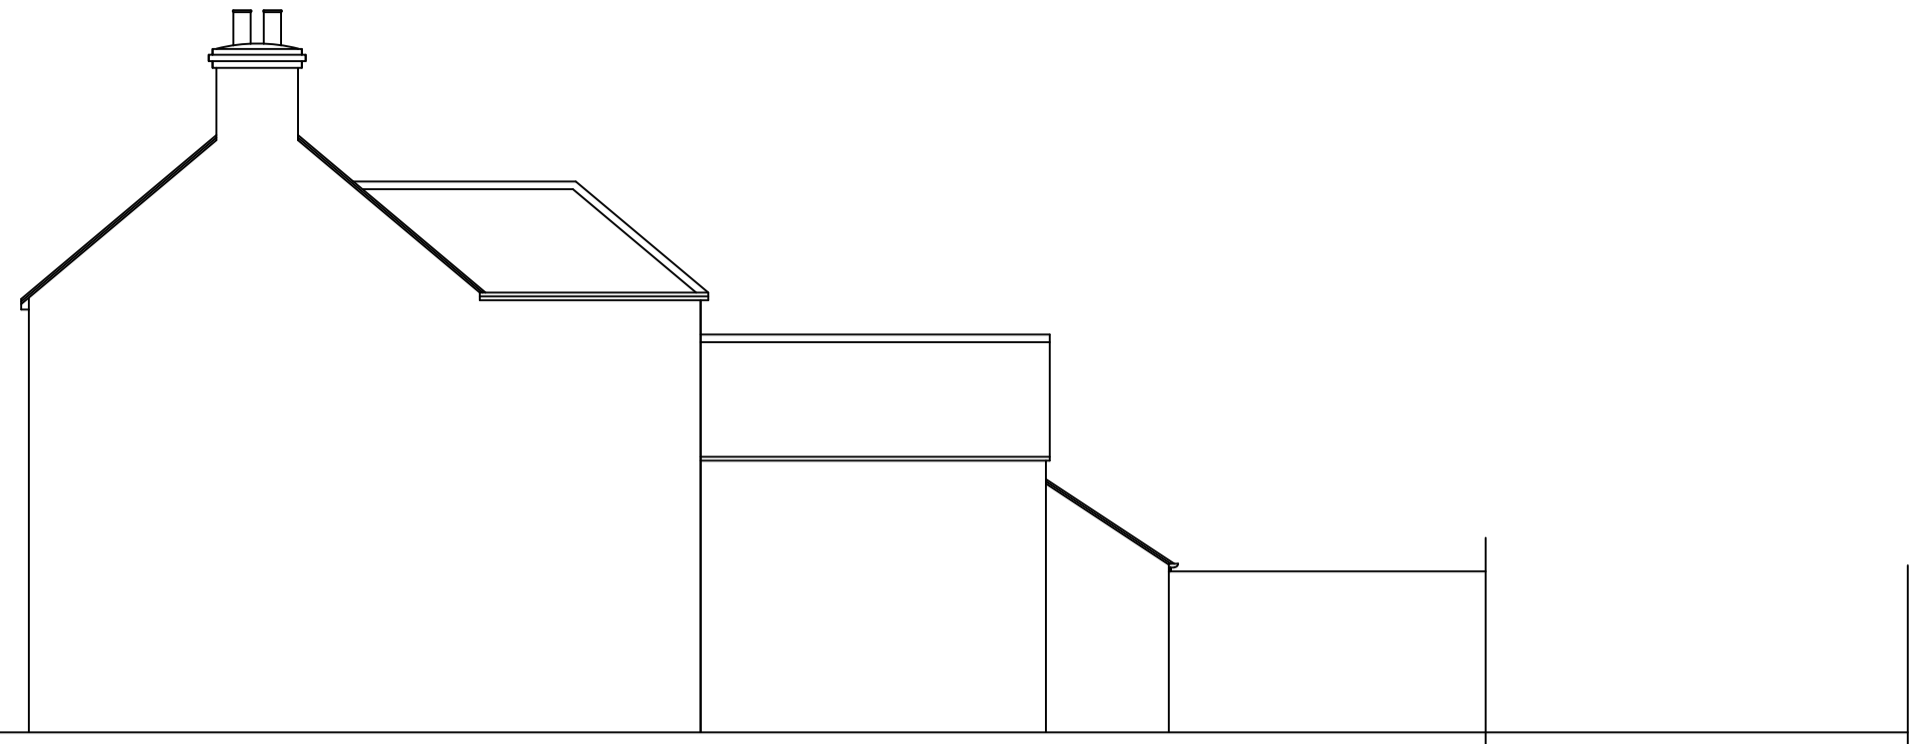

West Elevation



South Elevation

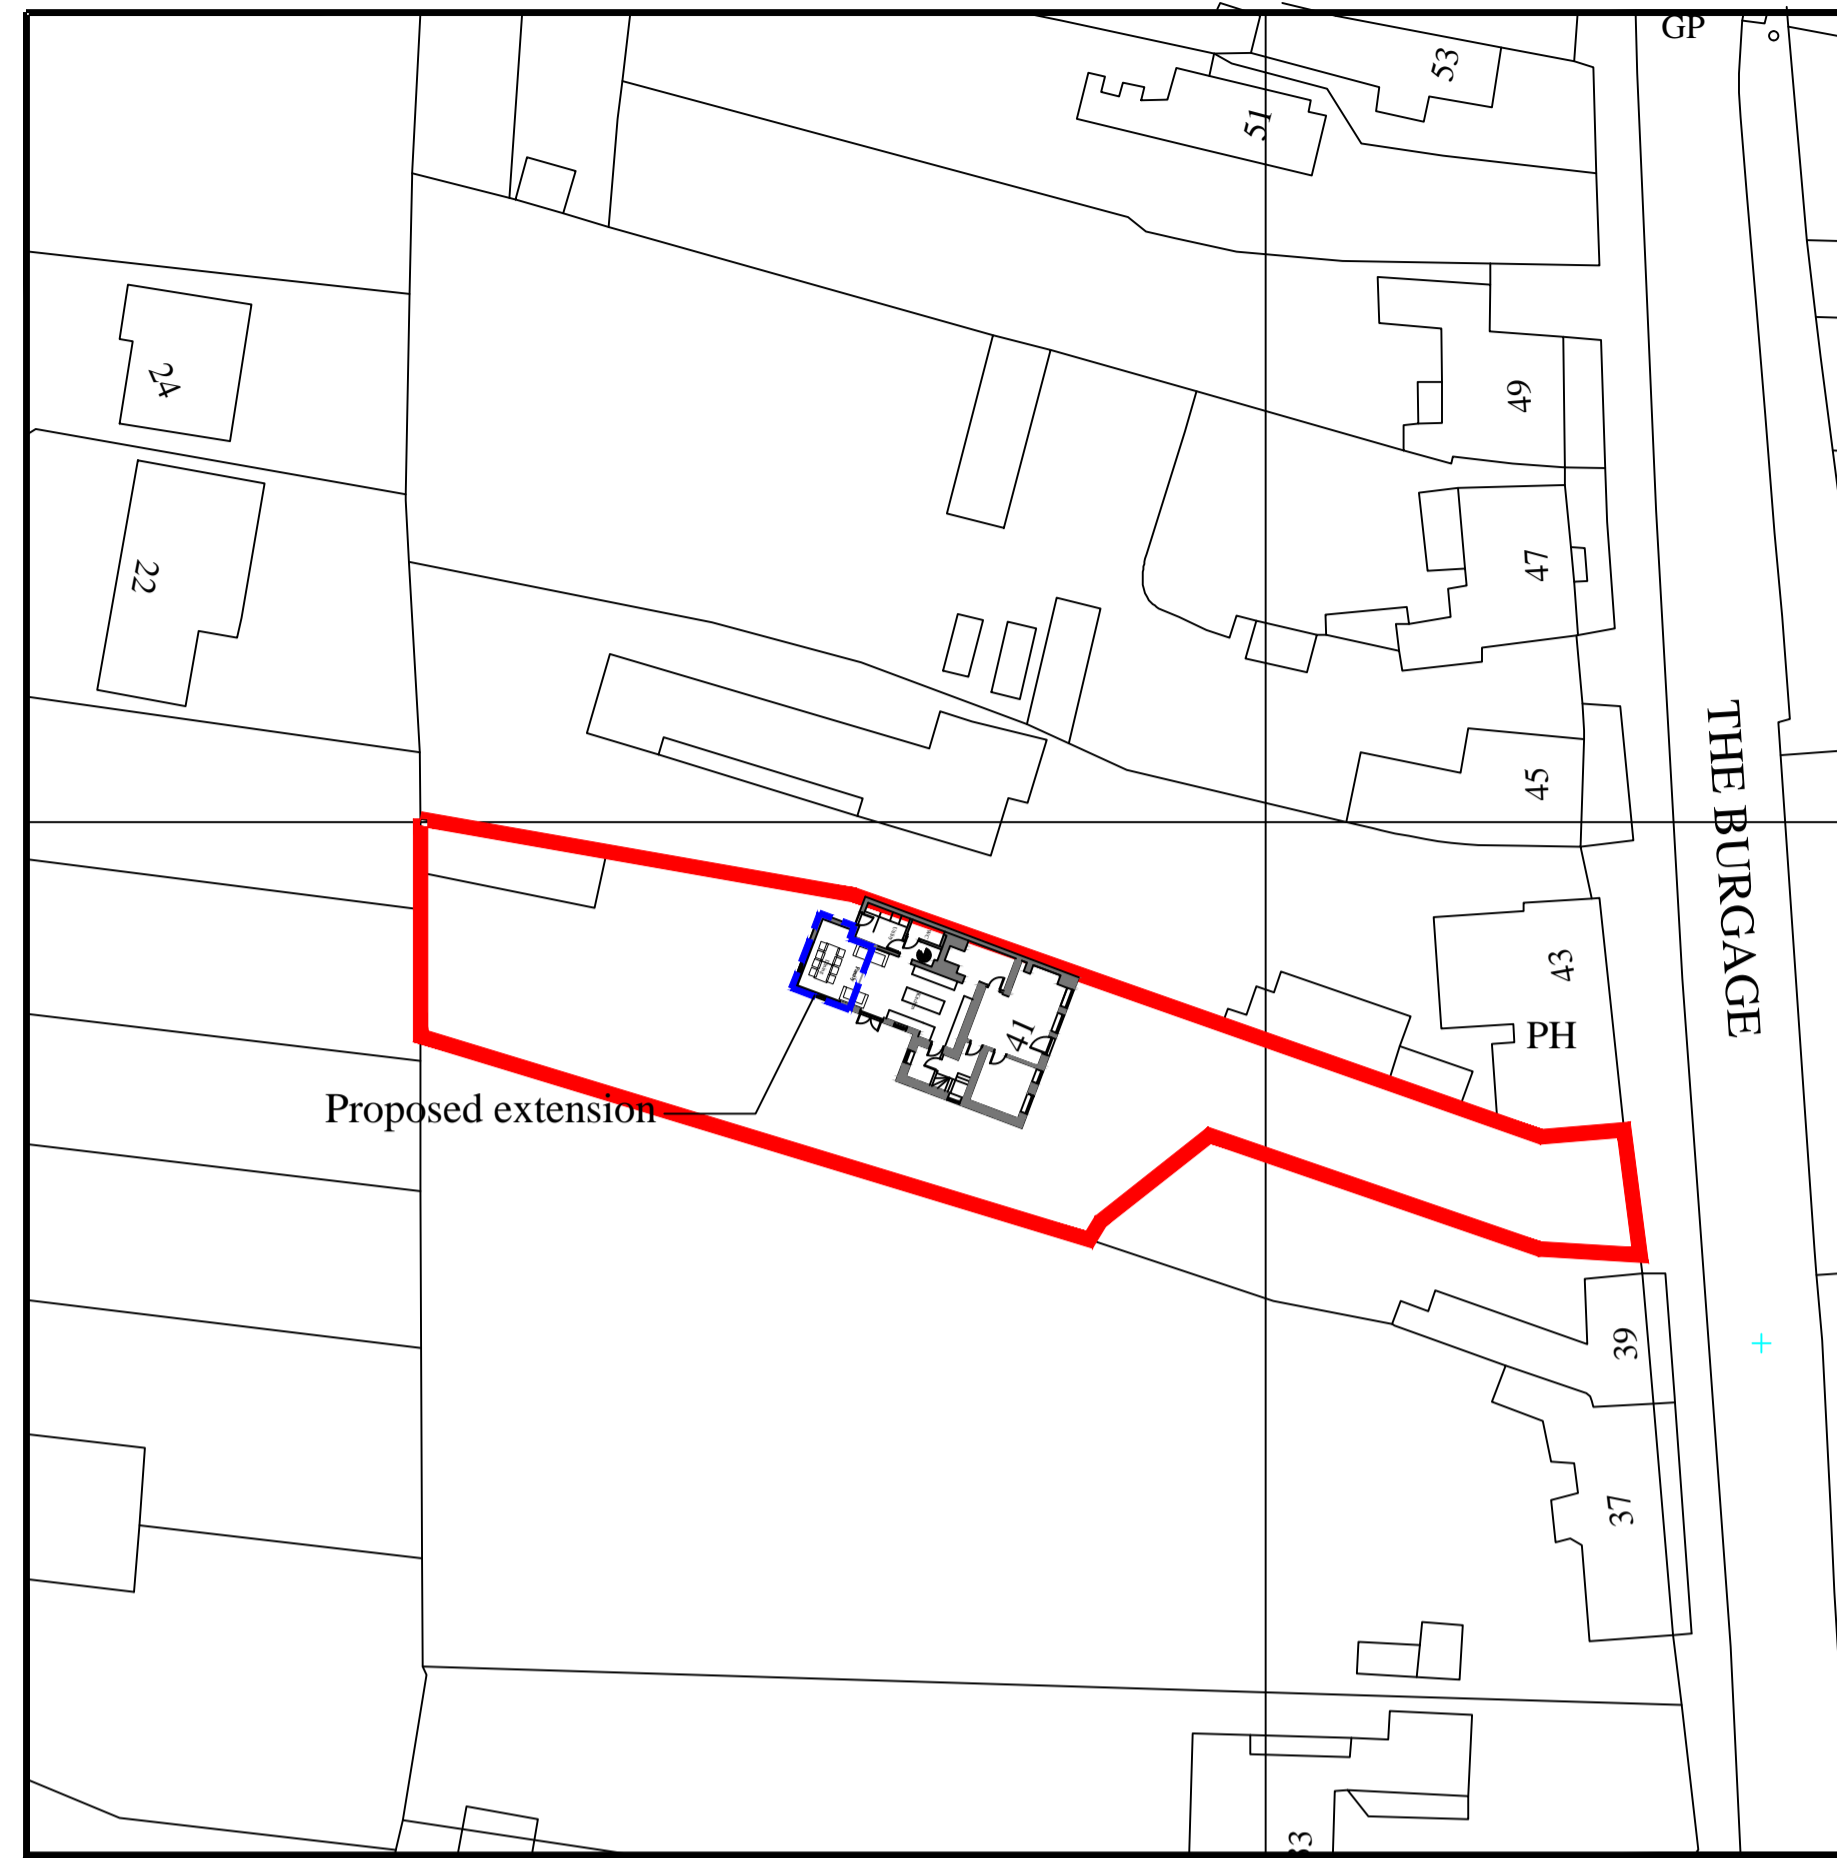


Block Plan 1:500



Location Plan 1:1250

NOTES  
Do not scale this drawing.  
All dimensions to be checked on site prior to the commencement of any works and any discrepancy reported to the Architect.  
Any discrepancy between this drawing and any other document supplied by The Architects or any 3rd party to be reported to the Architect.

## Ground Floor

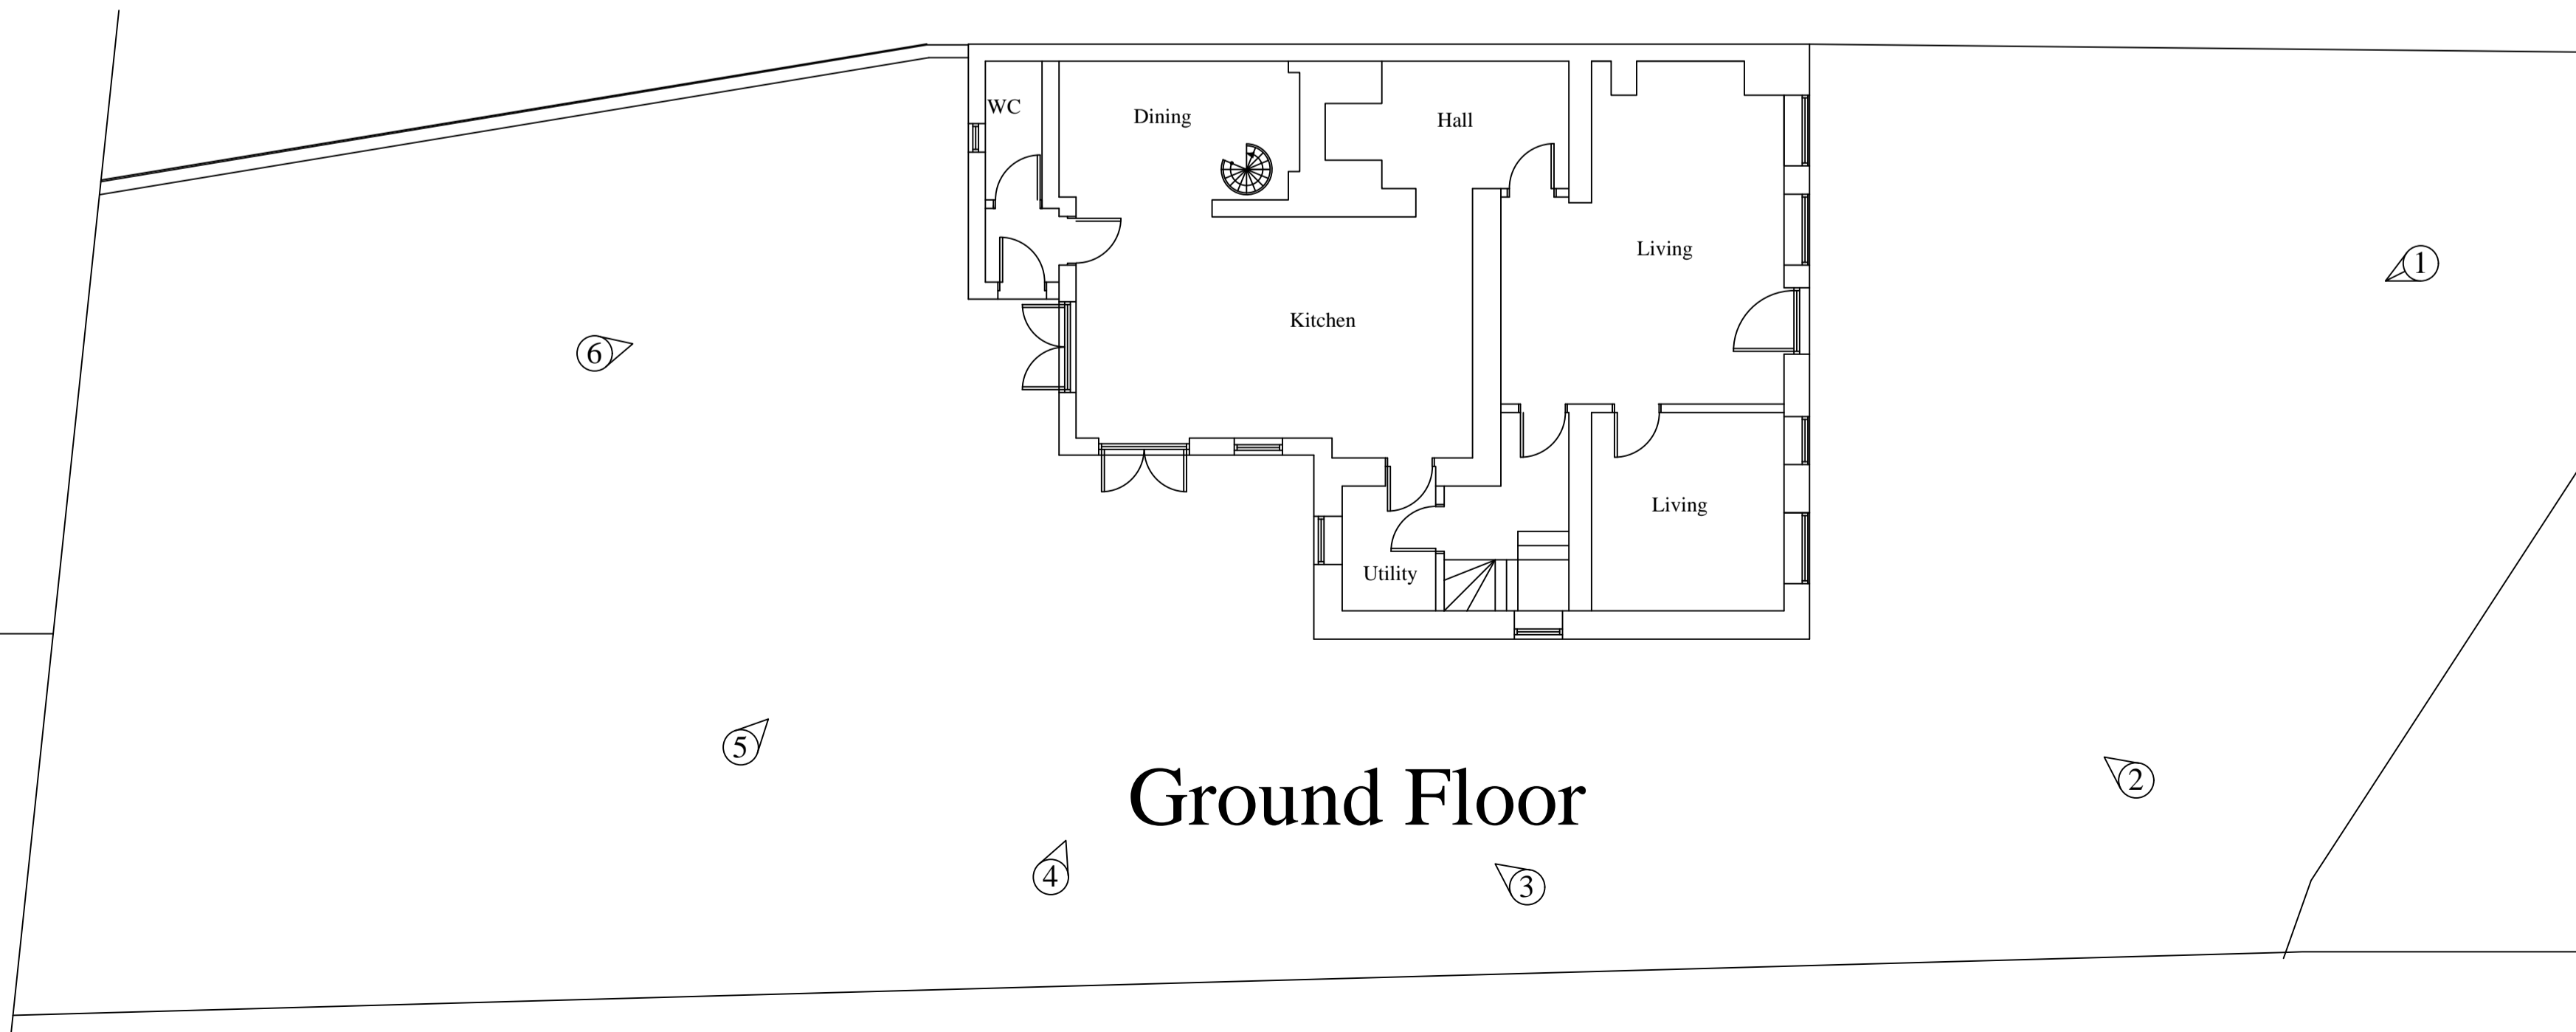

## Ground Floor

© Copyright  
**THE SMITH HOTCHEN PARTNERSHIP**  
Unit 8, Berkley Mews  
29 High Street  
Cheltenham  
Glos  
GL50 1DY  
01242 245273

Client  
**Mr and Mrs Stedman**

Project  
**41 The Burgage  
Prestbury  
Cheltenham**

Drawing  
**Location Plan  
Block Plan  
Existing Plan  
Existing Elevations**

1:100, 1:500, 1:1250 @A1

Date  
**July 2021** | Drawn By

**2021.020.100**