


Side Elevation north

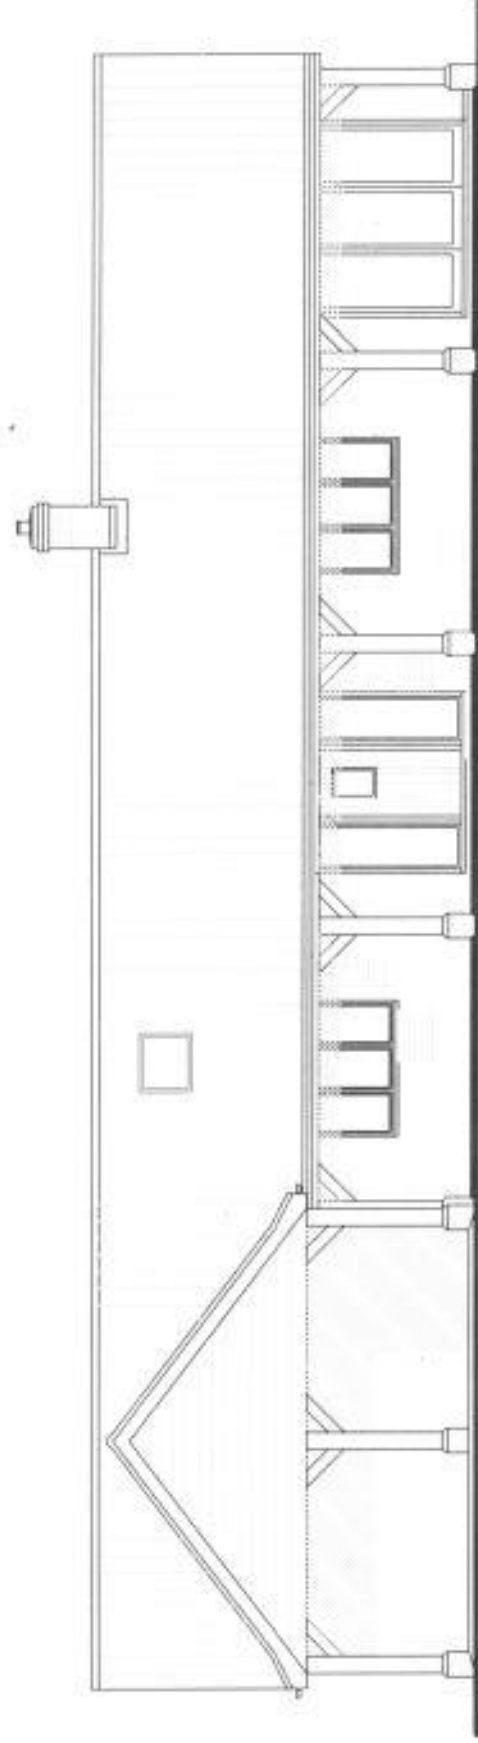

Front Elevation west

Scale 1:100

Proposed extension to dwelling & new Hobby workshop/garden machinery store at Keepers Cabin, Mattishall Road, Welborne NR203LW for Mr & Mrs N Potter.