






Proposed Site Plan

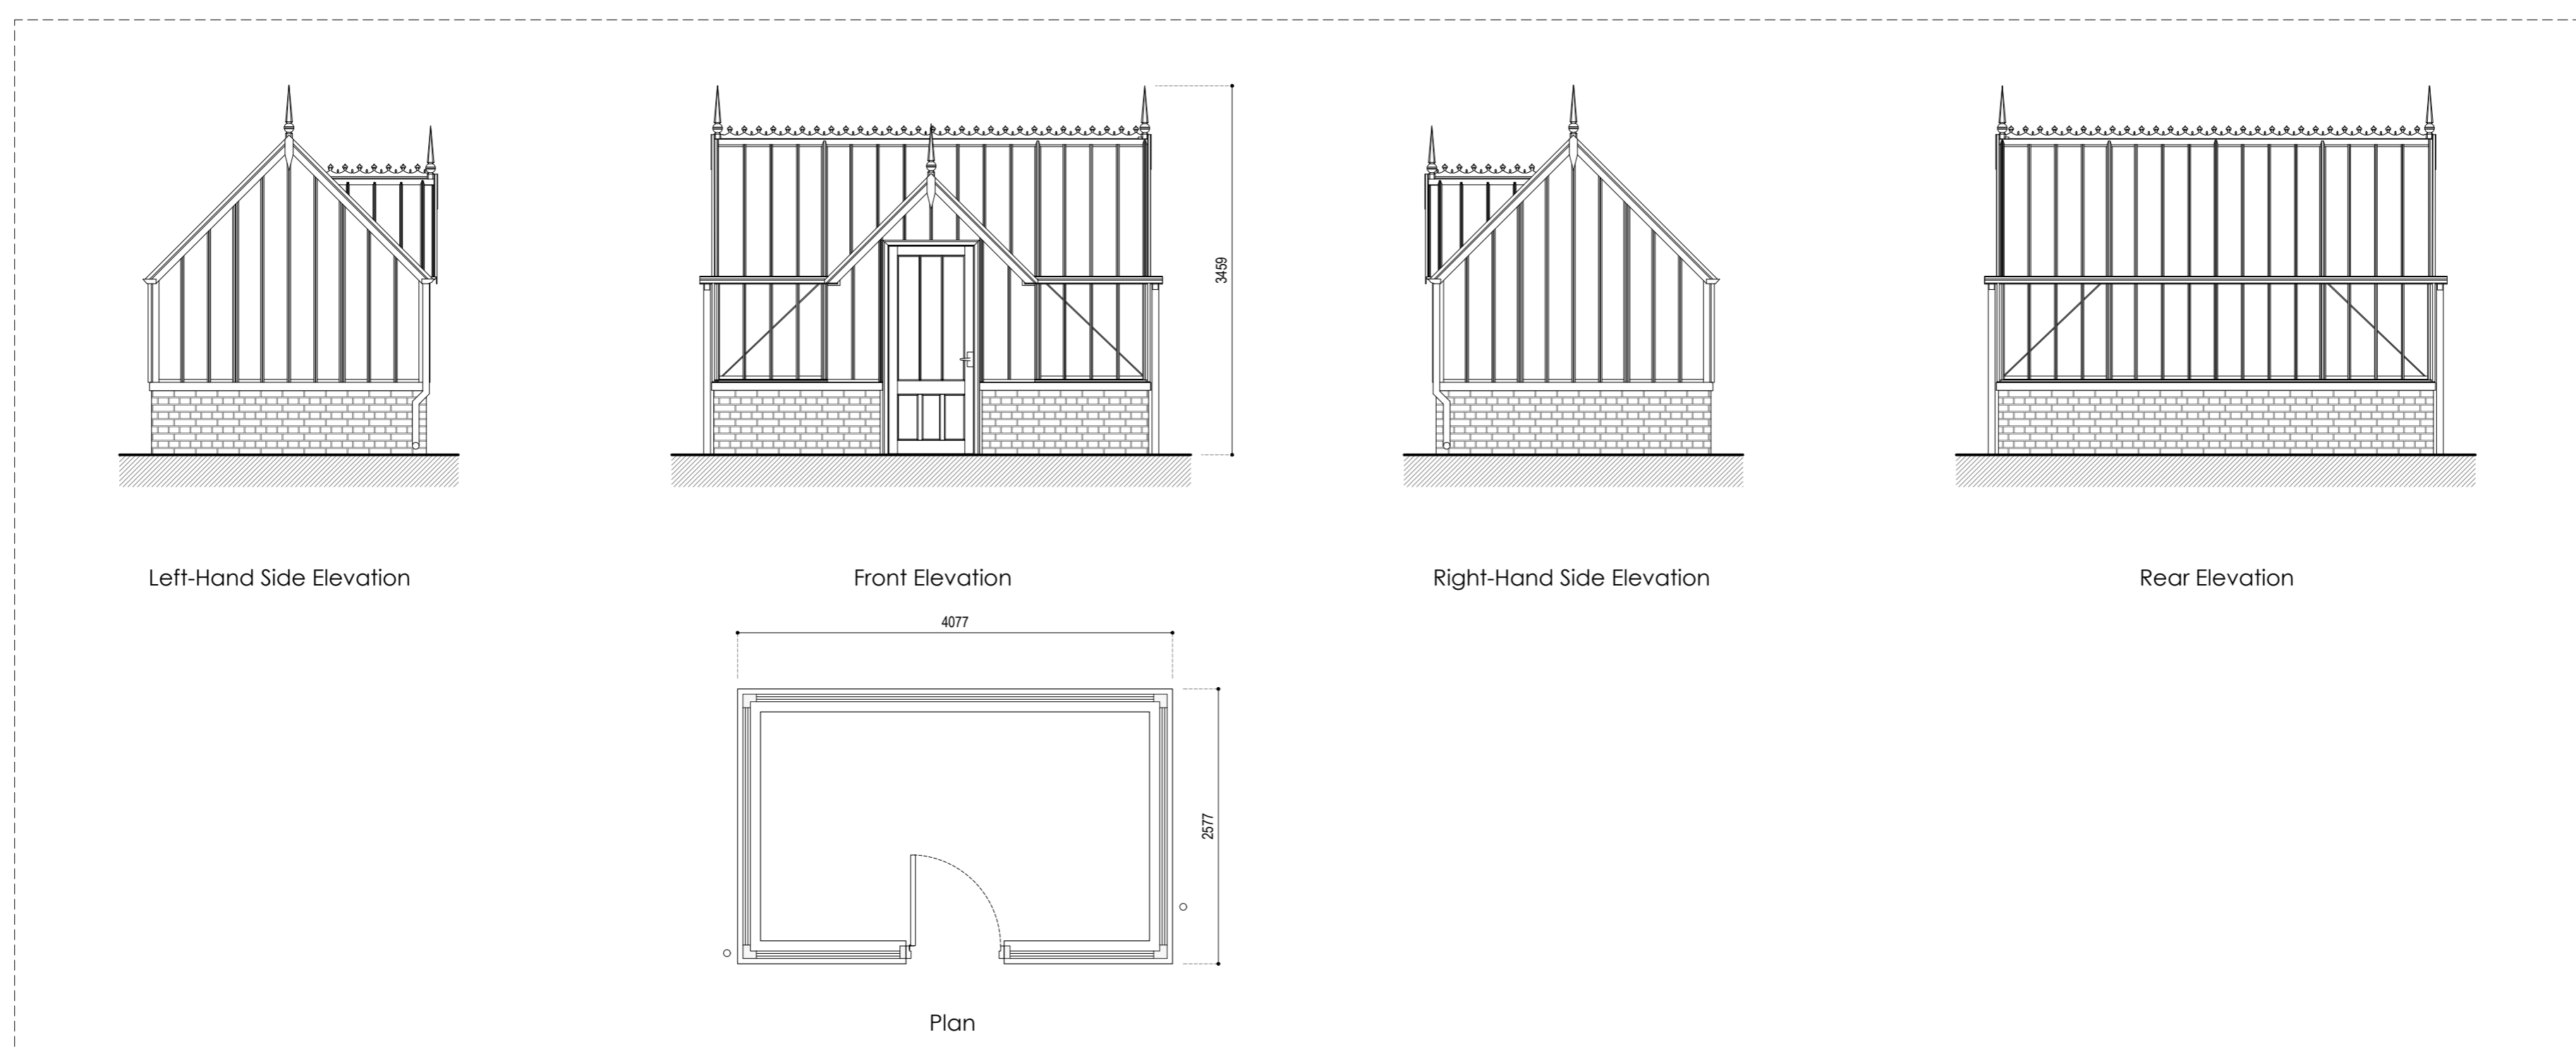

Proposed Greenhouse
Scale 1:50

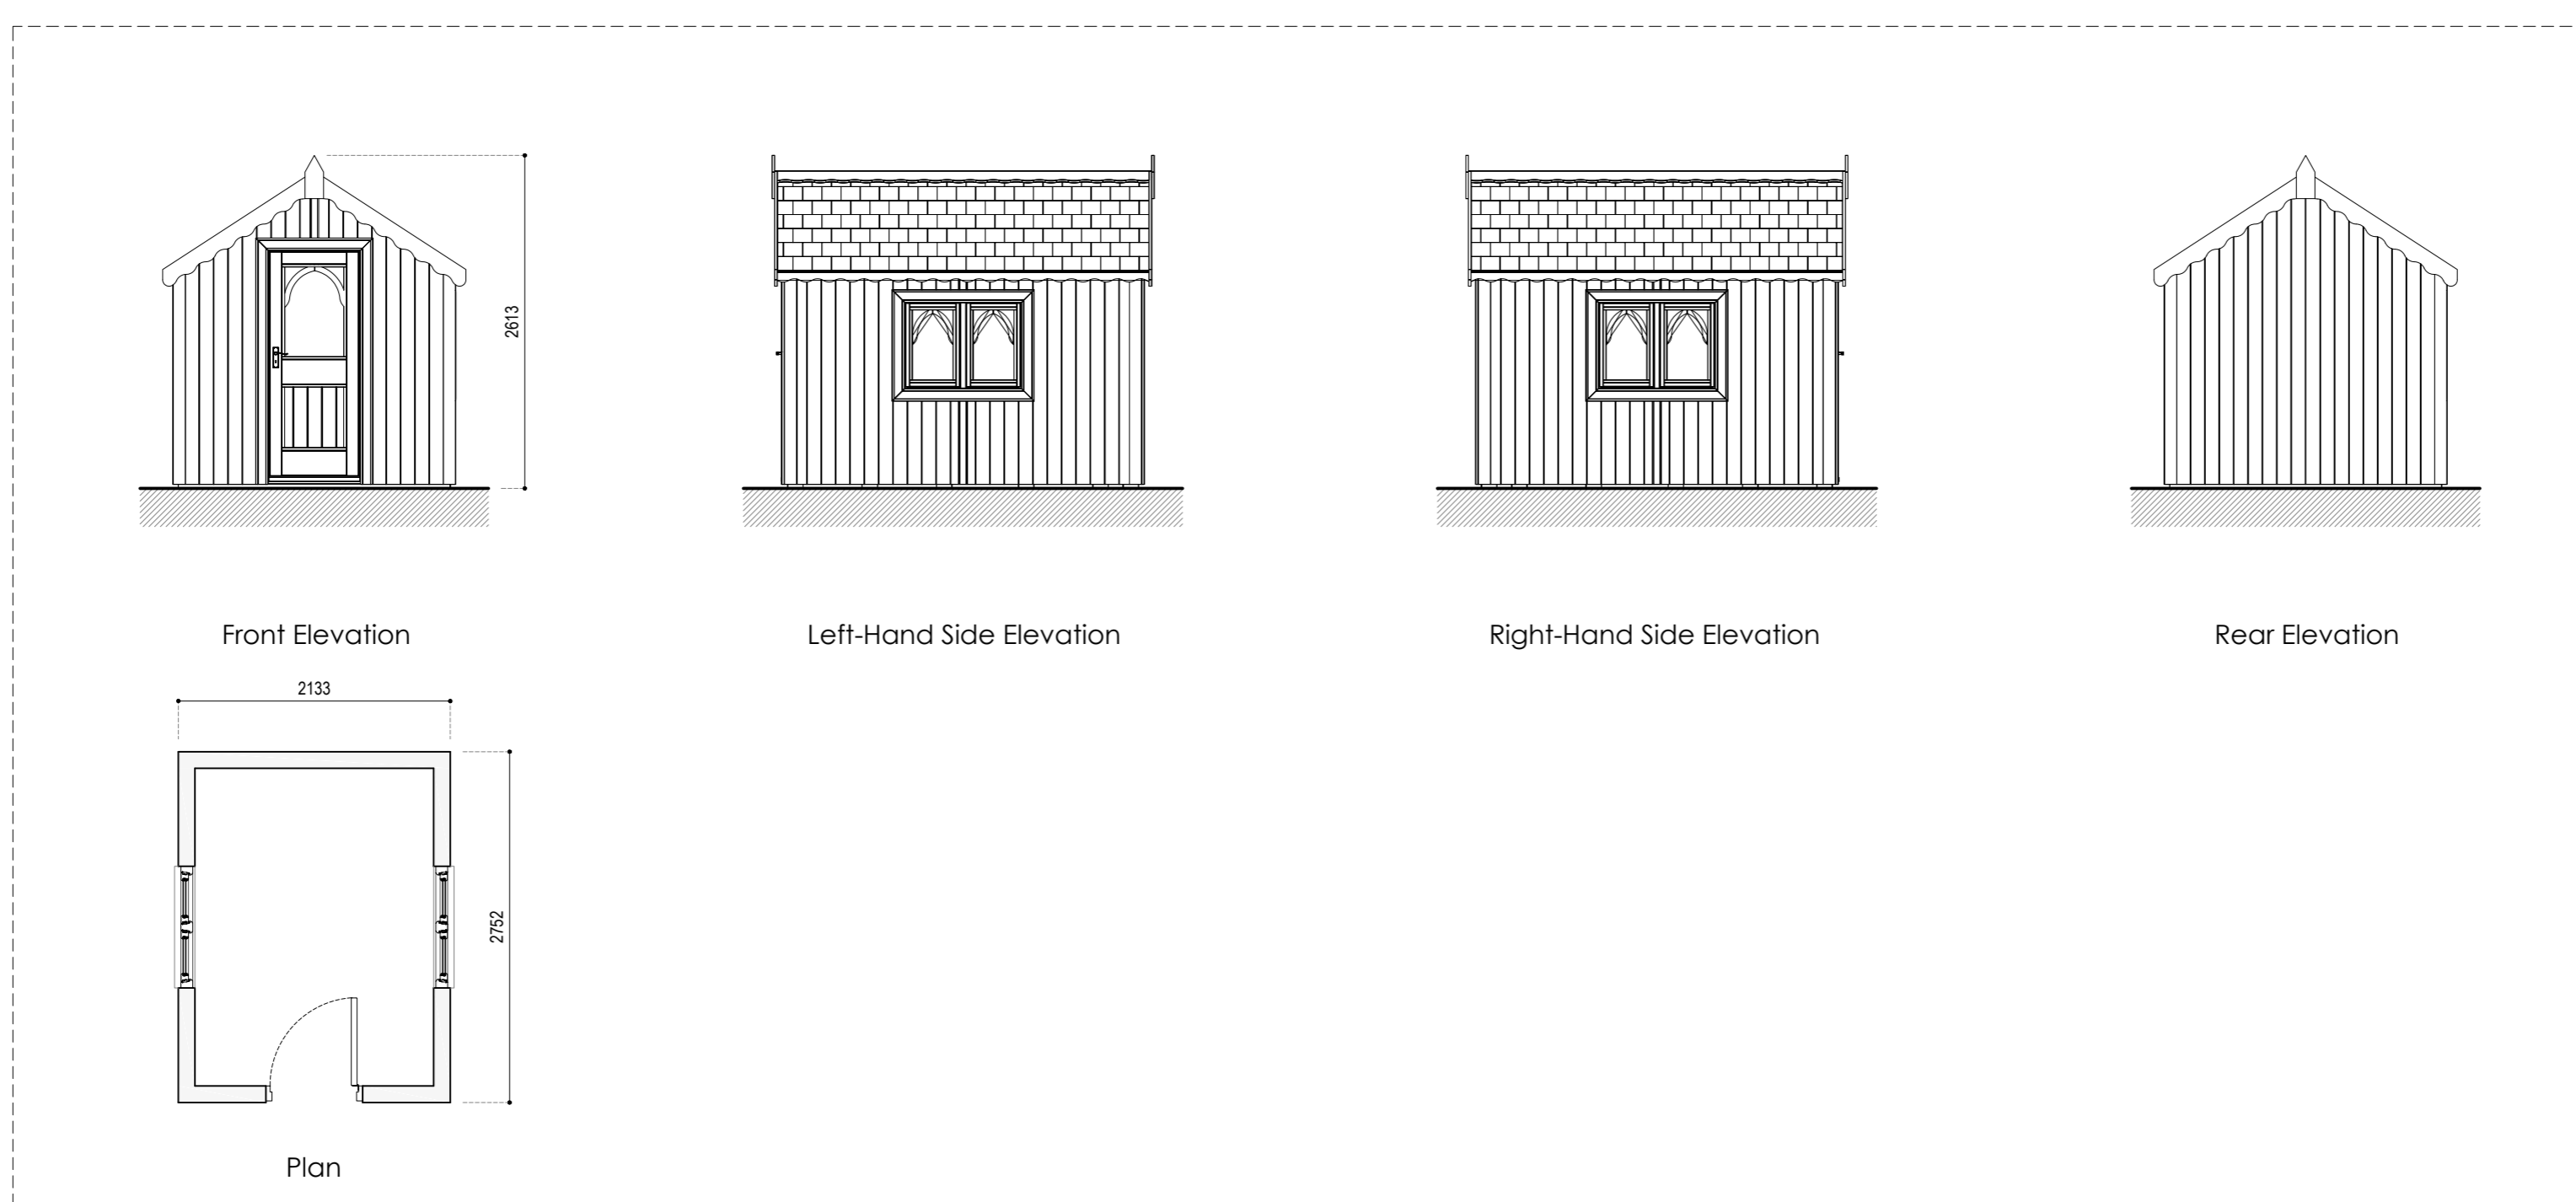

Proposed Shed
Scale 1:50

 

SCALE BAR (m) 1:50

| | | | | | |
|---|-------------|------------|---|----|-------------------|
| PLANNING | Job No. | 1509 | The Parsonage, Burnham Thorpe, PE31 8HW | | |
| | Drawing No. | 015 | Proposed Plans & Elevations | | |
| | Revision | - | | | |
| | Scale | 1:100 | RTK Stamford Ltd. | | |
| Comments/Revision Notes | Issue Date | 25/06/2021 | Drawn | MK | RTK Stamford Ltd. |
| <small>CHARTERED ARCHITECTS CHARTERED SURVEYORS PROJECT MANAGEMENT</small> <small>01780 482483 No.20 - PE9 2EE www.rtkstamford.com</small> | | | | | |

Drawing to be scaled for planning purposes only. All dimensions to be verified on site. All drawings are the copyright of RTK Stamford Ltd.