
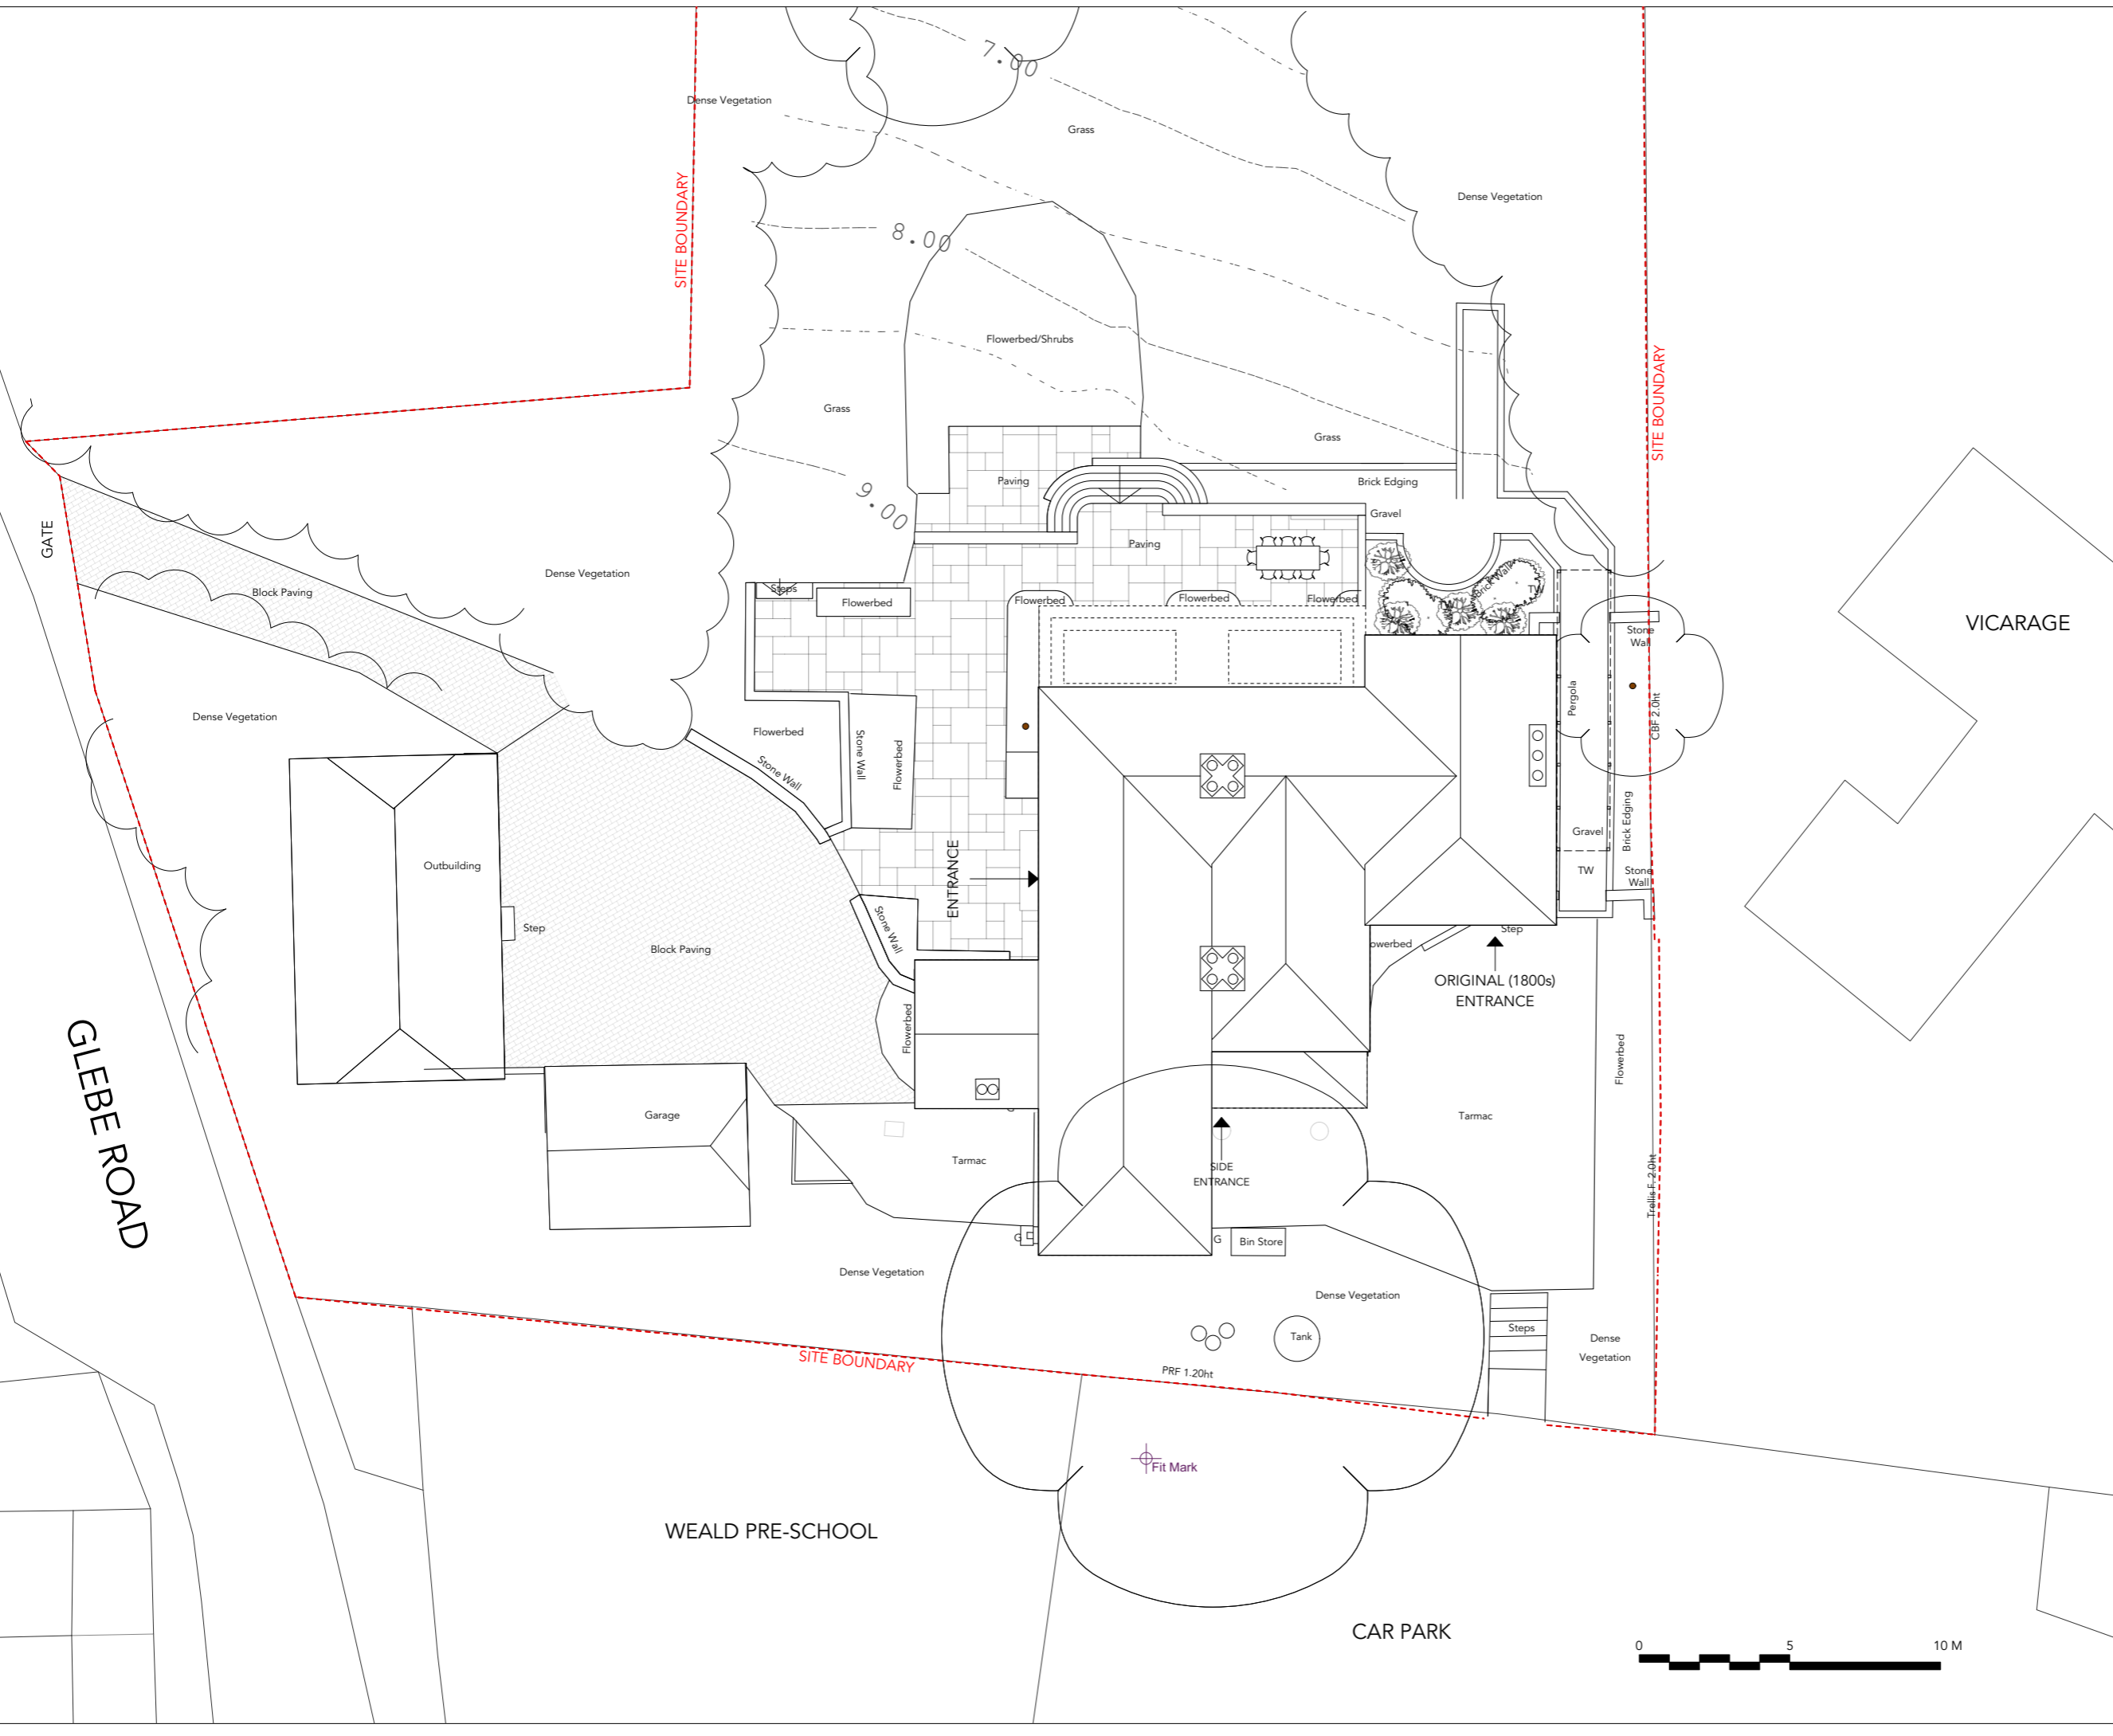


Notes

PLANNING

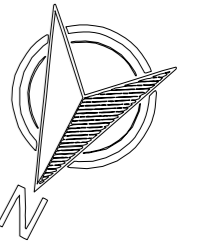

Project
Lambarde Hill
Client
Carol & Roger Best
Drawing Title
Proposed: Site Plan

Scale
1:200 @ A3
Date Created
08.04.2021

Drawing Number
19050-501

Revision
P-1
Revision Date
17.06.2021

Drawn By
OC
Checked By
OC

Do not scale from drawing, all dimensions to be checked on site. Report omissions and discrepancies to the architect immediately

CRAWFORD DESIGN
106 Northchurch Road
London N1 3NY

44 7990 582689
studio@crawforddesign.co.uk
crawforddesign.com

