


Proposed  
Manure Store

Summerthorn  
Wood

45m

Site Plan  
Scale 1:500 @ A1

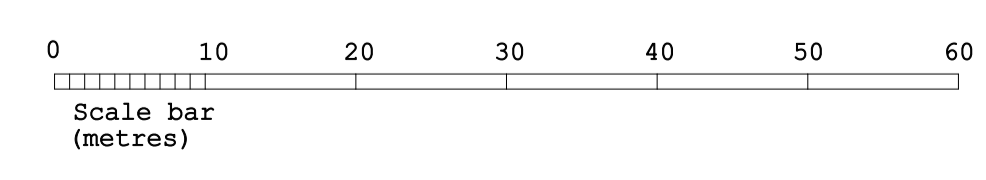

<b>NOTES</b> Do Not Scale, No Accuracy can be Guaranteed Due to Printing and Copy Variations All Critical Dimensions to be Site Checked Prior To Any Design or Fabrication Site Measurements should be taken for Confirmation			
<b>CONSULTANT</b> Mr T McKendrick The Dairy Group Ltd New Agriculture House Blackbrook Park Avenue Taunton TA1 2PX Email: tim.mckendrick@thedairygroup.co.uk			
<b>CLIENT</b> Colin Bastable Hall Place Farms			
<b>LOCATION</b> Leigh Park Farm Leigh Tonbridge Kent TN11 8PN			
<b>DRAWING TITLE</b> Site Plan			
<b>DRAWING NO.</b> LeighPark_Store_PD2.dwg			
<b>SHEET SIZE</b> A1-Paperspace		<b>REVISION SUFFIX</b> Rev A	
<b>SCALE</b> 1:500 @ A1	<b>DATE</b> July 2021	<b>DRAWN</b> July 2021	<b>CHECKED</b>